


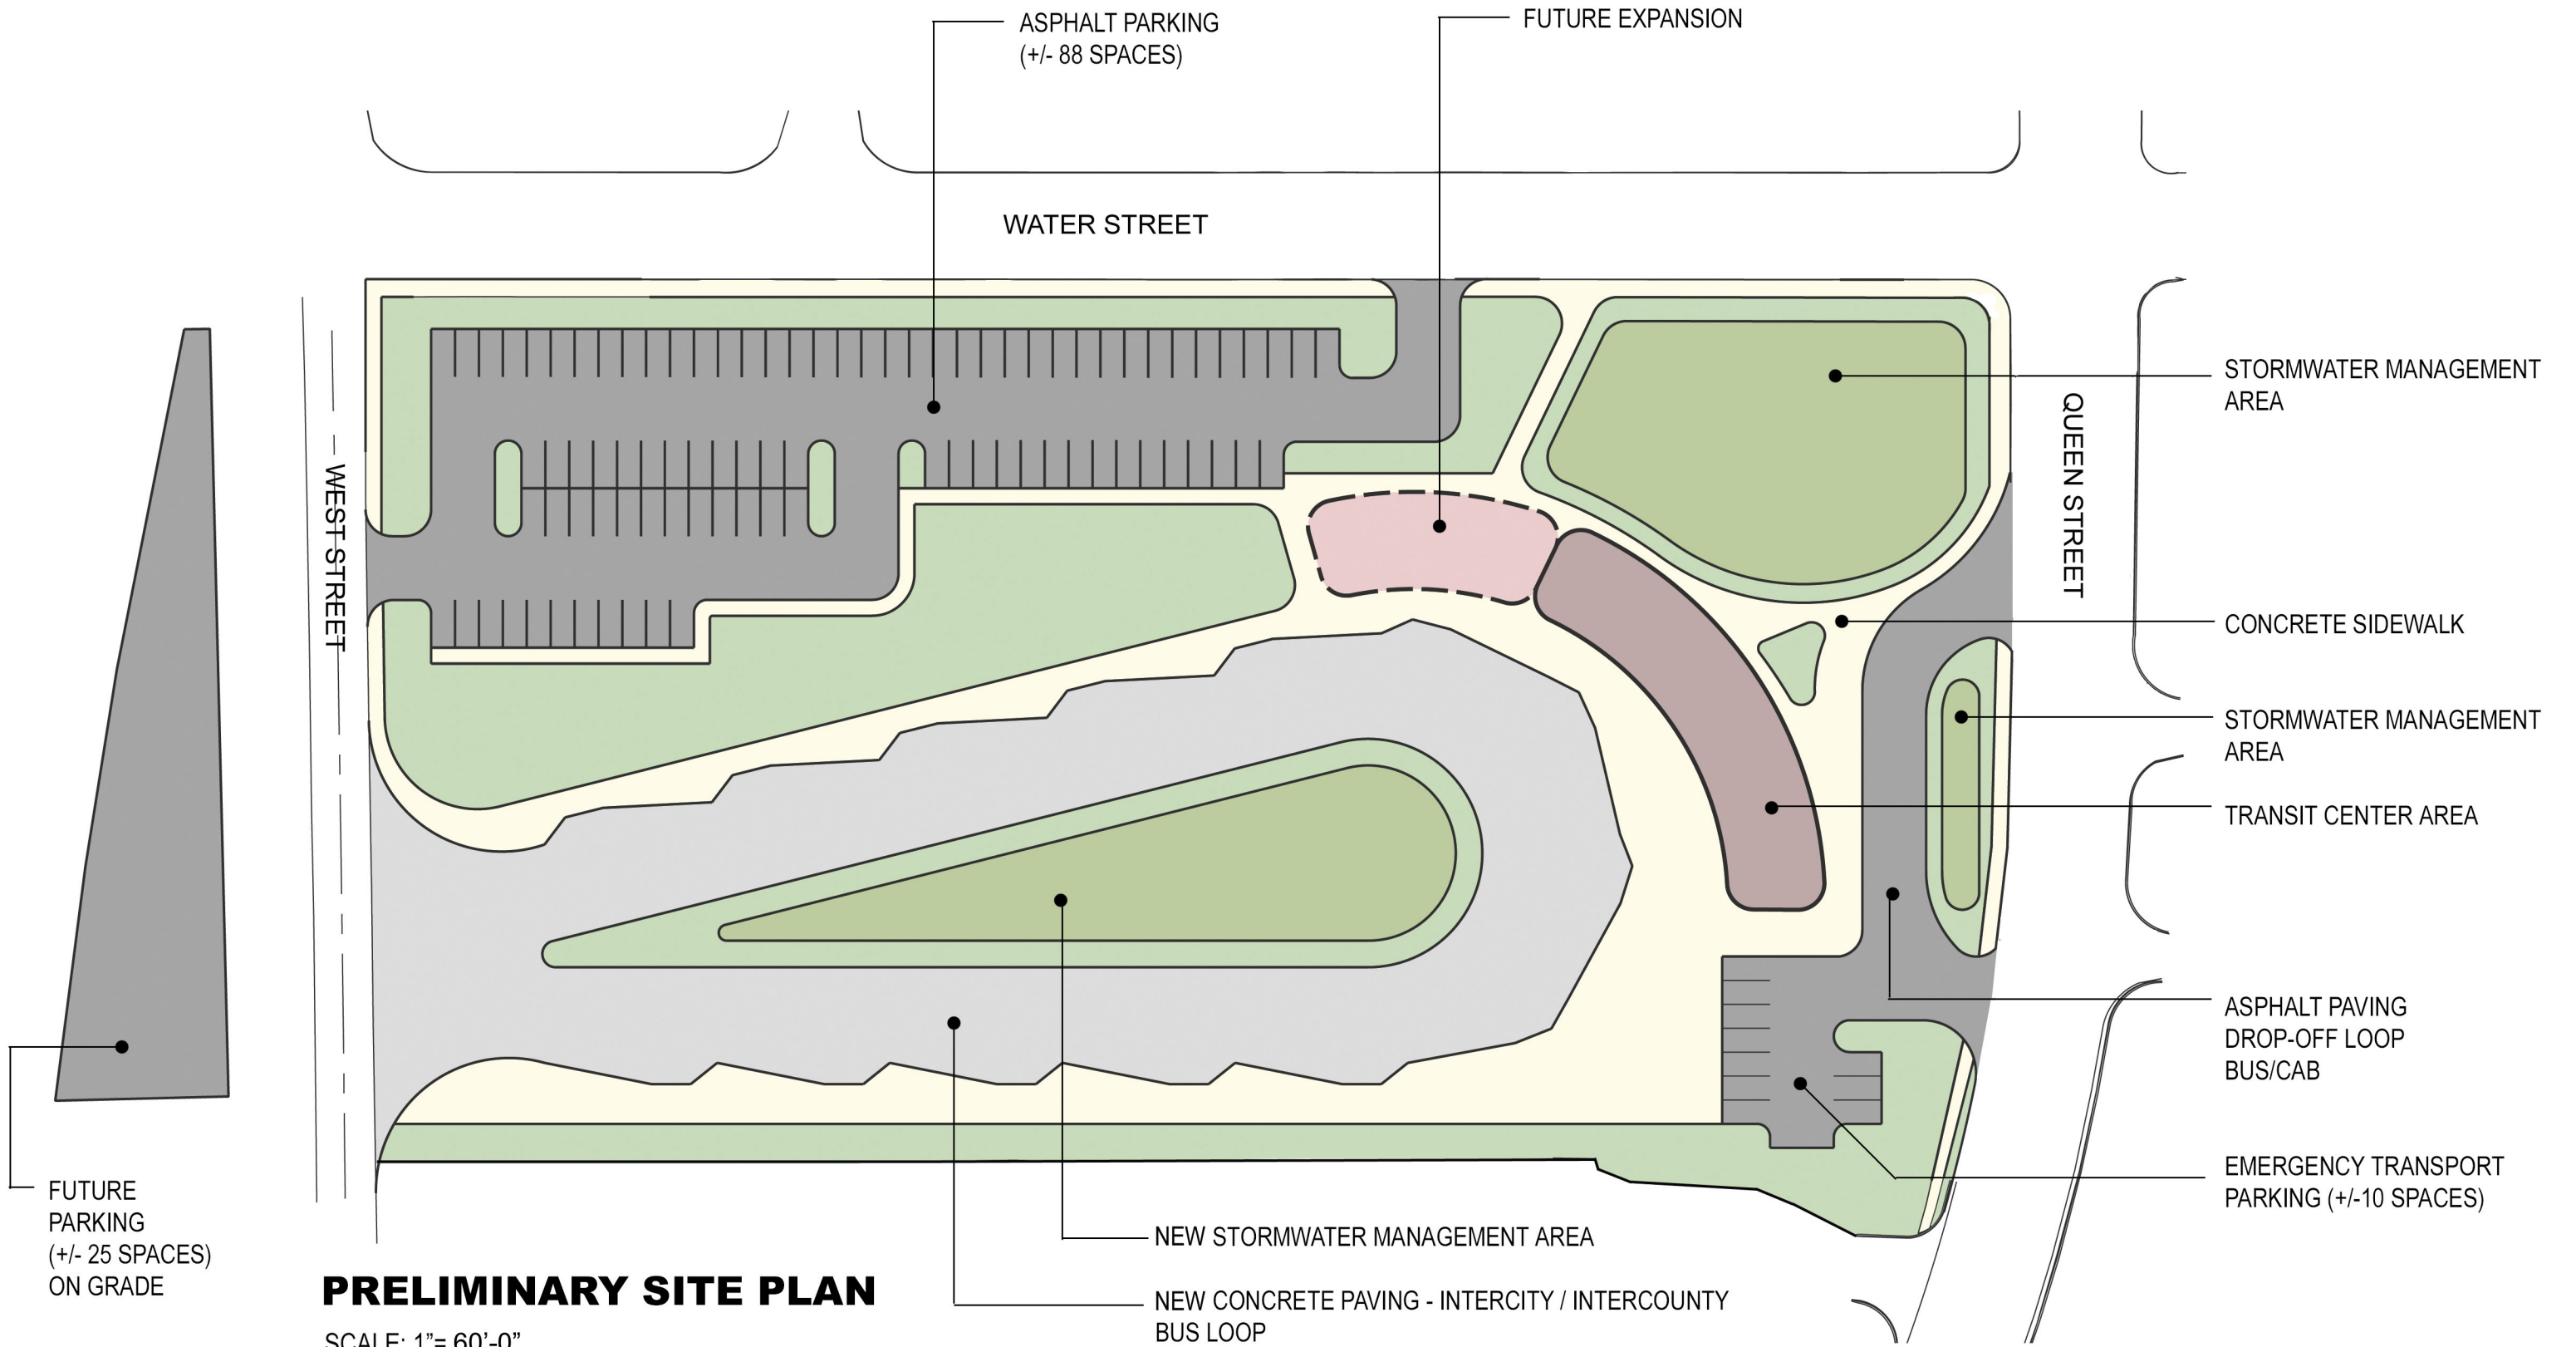

PRELIMINARY SITE PLAN

SCALE: 1"= 60'-0"

PARKING +/- 98 SPACES

FUTURE PARKING +/- 25 SPACES

DOVER INTERMODAL TRANSIT CENTER

Prepared for:



Delaware Department of
Transportation