



SCALE : N.T.S.

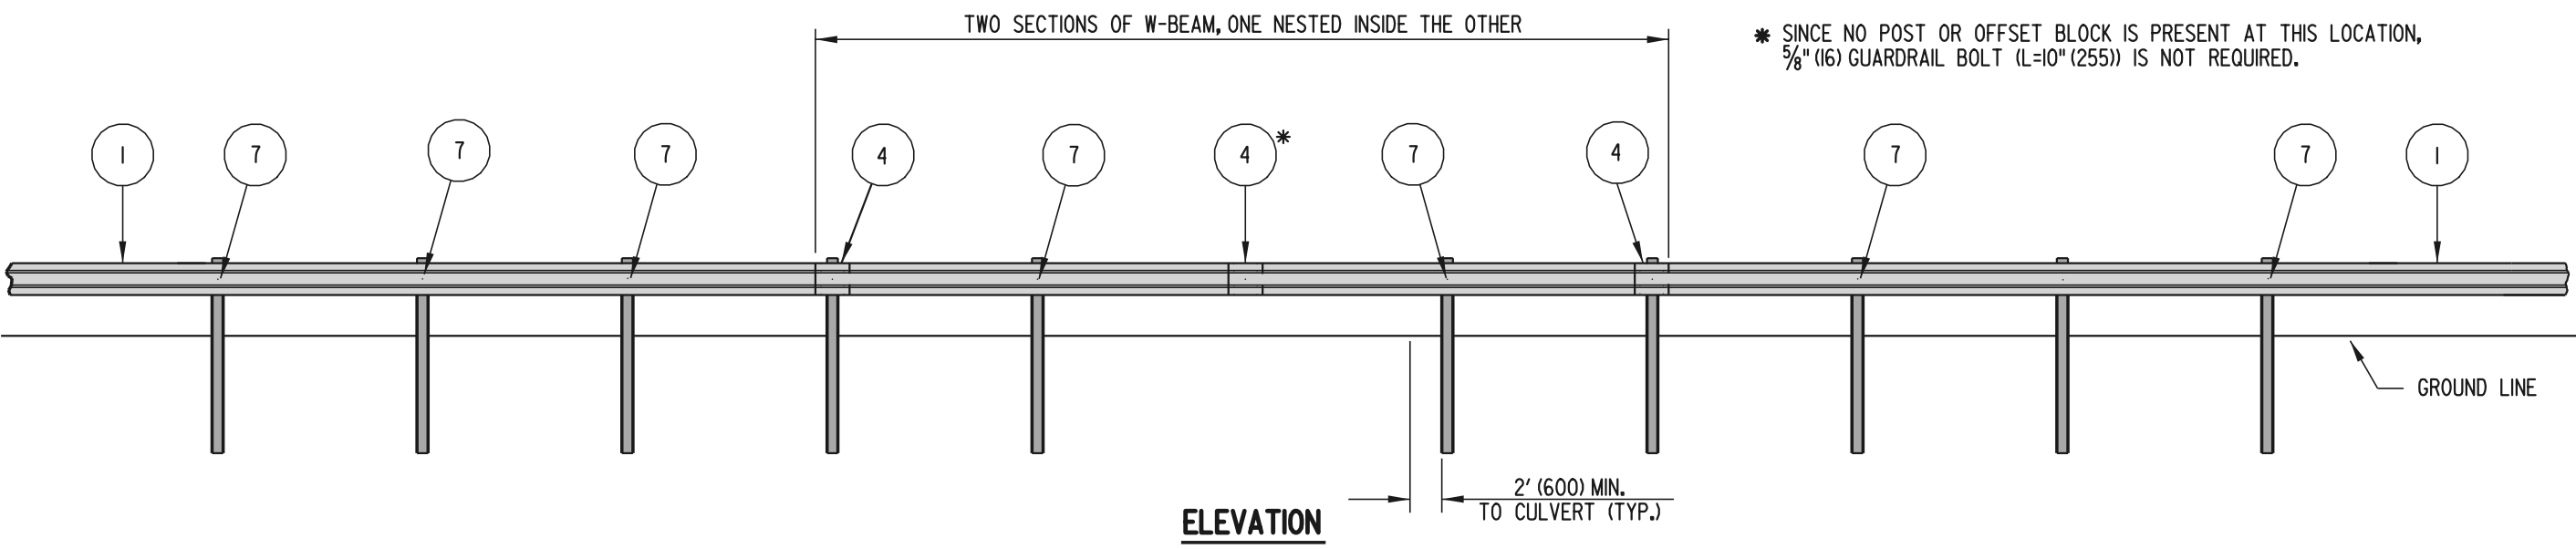

NOTES : 1). ALL W-BEAMS ARE 13'-6 1/2" (4130) IN LENGTH.
 2). PLACE REFLECTORIZED WASHER EVERY FIFTH POST.

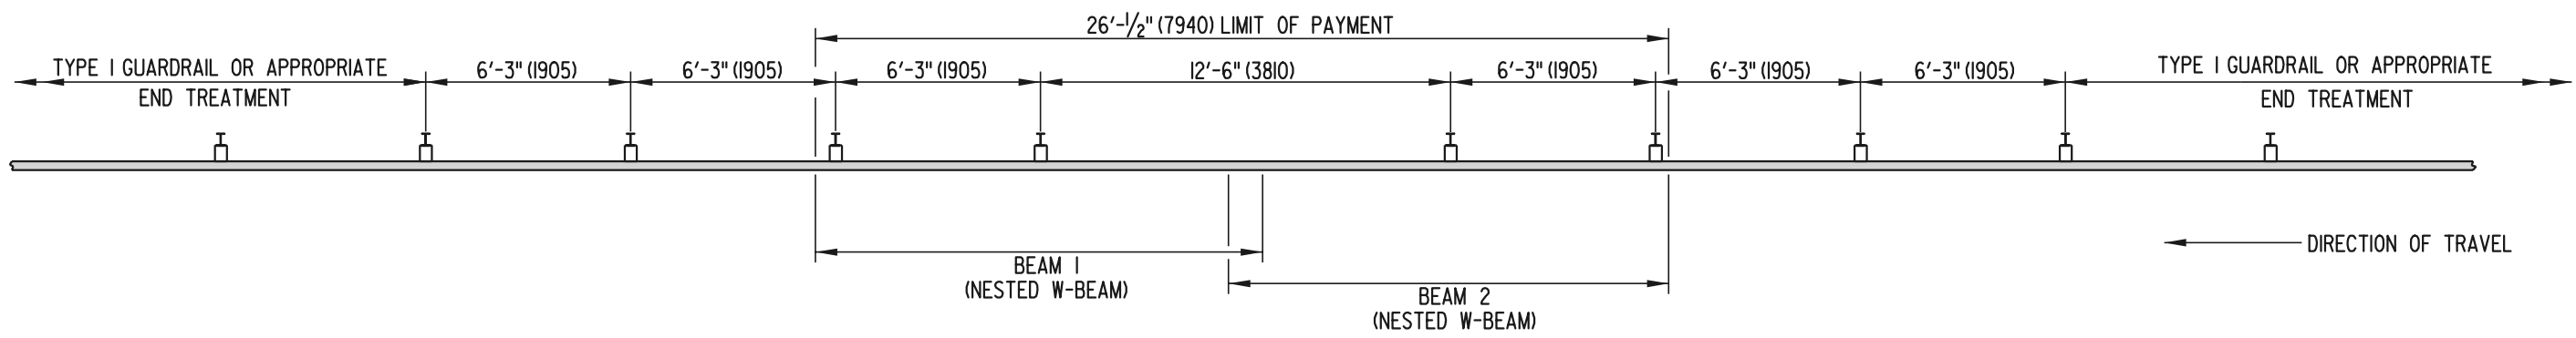

GUARDRAIL OVER CULVERTS, TYPE 1			
STANDARD NO.	B-2 (2002)	SHT.	1 OF 1

APPROVED *Caution Wicks* 9/6/02
CHIEF ENGINEER DATE

RECOMMENDED *Therese Roberts* 8/19/02
DESIGN ENGINEER DATE