



DELAWARE STATE HISTORIC PRESERVATION OFFICE
15 THE GREEN, DOVER, DE 19901

CULTURAL RESOURCE SURVEY
SURVEY UPDATE FORM

CRS # S03573

1. HISTORIC NAME/FUNCTION: dwelling

2. ADDRESS/LOCATION: NW corner of Harbeson Road (SR 5) & Lewes-Georgetown Hwy (US9/SR404)

3. CURRENT CONDITION: excellent good fair poor demolished

4. INTEGRITY: altered

5. SETTING INTEGRITY: altered

6. FORMS ADDED (give number of forms completed for each):

#:	Form:	List property types:
1	CRS 2 Main Building Form	
	CRS 3 Secondary Building Form	
	CRS 4 Archaeological Site Form	
	CRS 5 Structure (Building-Like) Form	
	CRS 6 Structure (Land Feature) Form	
	CRS 7 Object Form	
	CRS 8 Landscape Elements Form	
1	CRS 9 Map Form	N/A
	CRS 14 Potential District Form	

7. SURVEYOR INFORMATION:

Surveyor name: Courtney L. Clark

Principal Investigator name: Courtney L. Clark

Principal Investigator signature: _____

Organization: John Milner Associates, Inc. Date: September 2012

8. OTHER NOTES OR OBSERVATIONS:

CRS# S03573

Resurveyed for the US 9 and SR 5 Intersection Improvements project, Delaware Department of Transportation.

Last surveyed by K. Goddard, September 1983

9. STATE HISTORIC CONTEXT FRAMEWORK (check all appropriate boxes; refer to state management plan(s)):

- a) Time period(s)
- Pre-European Contact
 - Paleo-Indian
 - Archaic
 - Woodland I
 - Woodland II
 - 1600-1750∇ Contact Period (Native American)
 - 1630-1730∇ Exploration and Frontier Settlement
 - 1730-1770∇ Intensified and Durable Occupation
 - 1770-1830∇ Early Industrialization
 - 1830-1880∇ Industrialization and Early Urbanization
 - 1880-1940∇ Urbanization and Early Suburbanization
 - 1940-1960∇ Suburbanization and Early Ex-urbanization

- b) Geographical zone
- Piedmont
 - Upper Peninsula
 - Lower Peninsula/Cypress Swamp
 - Coastal
 - Urban (City of Wilmington)

- c) Historic period theme(s)
- | | |
|--|---|
| <input type="checkbox"/> Agriculture | <input type="checkbox"/> Transportation and Communication |
| <input type="checkbox"/> Forestry | <input type="checkbox"/> Settlement Patterns and Demographic Changes |
| <input type="checkbox"/> Trapping/Hunting | <input checked="" type="checkbox"/> Architecture, Engineering and Decorative Arts |
| <input type="checkbox"/> Mining/Quarrying | <input type="checkbox"/> Government |
| <input type="checkbox"/> Fishing/Oystering | <input type="checkbox"/> Religion |
| <input type="checkbox"/> Manufacturing | <input type="checkbox"/> Education |
| <input type="checkbox"/> Retailing/Wholesaling | <input type="checkbox"/> Community Organizations |
| <input type="checkbox"/> Finance | <input type="checkbox"/> Occupational Organizations |
| <input type="checkbox"/> Professional Services | <input type="checkbox"/> Major Families, Individuals and Events |



CULTURAL RESOURCE SURVEY
MAIN BUILDING FORM

CRS # S03573

1. ADDRESS/LOCATION: NW corner of Harbeson Road (SR 5) & Lewes-Georgetown Hwy (US9/SR404)

2. FUNCTION(S): historic Dwelling current Dwelling

3. YEAR BUILT: 1880s CIRCA?: ARCHITECT/BUILDER: _____

4. STYLE OR FLOOR PLAN: Vernacular, gothic revival

5. INTEGRITY: original site moved
if moved, from where other location's CRS # year

list major alterations and additions with years (if known) year
a. replacement siding and windows
b. rear and south wall additions

6. CURRENT CONDITION: excellent good fair poor

7. DESCRIPTION: (Describe the resource as completely as possible. Use N/A for not applicable; leave no blanks.)

- a. Overall shape: T-plan Stories: 2
Additions: second-level, shed-roof addition to rear ell, extending south; 1-story, shed-roof addition extending south from rear ell
- b. Structural system (if known): frame
- c. Foundation: materials: rusticated concrete-block
basement: full partial not visible no basement
- d. Exterior walls (original if visible& any subsequent coverings): cement-asbestos shingles
- e. Roof: shape: side-gabled
materials: asphalt
cornice: returns
dormers: wall dormers rise from upper level of rear ell, north side
chimney: location(s):

8. DESCRIPTION OF ELEVATIONS:

- a. Facade: Direction: East
 - 1) Bays: 4
 - 2) Windows: 1, entrance level; 2, second level
Fenestration: irregular
Type: 1/1, double hung
Trim: vinyl
Shutters:

Facade (cont'd)

- 3) **Door(s): 1**
 - Location: SE corner
 - Type: wood panel
 - Trim: wood
- 4) **Porch(es): gabled hood hangs over entrance**

b. Side: Direction: South

- 1) **Bays: 3**
- 2) **Windows: 1, entrance level; 1, second level; 1, third/attic level**
 - Fenestration: regular
 - Type: 1/1, double-hung
 - Trim: vinyl
 - Shutters:
- 3) **Door(s): 0**
 - location
 - type
 - trim
- 4) **Porch(es):**

c. Side: Direction: North

- 1) **Bays: 8**
- 2) **Windows: 4, entrance level; 2, second level; 2, third/attic level (main block)**
 - Fenestration:
 - Type: 1/1, 6/6, 4/4, double hung
 - Trim: wood; vinyl
 - Shutters:
- 3) **Door(s): 0**
 - Location:
 - type
 - trim
- 4) **Porch(es)**

d. Rear: Direction: West - NO ACCESS

- 1) **Bays:**
- 2) **Windows:**
 - Fenestration:
 - Type:
 - Trim:
 - Shutters:
- 3) **Door(s):**
 - Location:
 - Type:
 - Trim:
- 4) **Porch(es):**

9. INTERIOR:

10. LANDSCAPING: house faces east toward road; overgrown trees, brush and vines shroud the dwelling on all sides; fairly open to front

11. OTHER COMMENTS:

USE BLACK INK ONLY



**CULTURAL RESOURCE SURVEY
MAP FORM**

CRS # **S03573**

1. ADDRESS/LOCATION: Northwest corner of Route 5 & Route 18 intersection


2. NOT FOR PUBLICATION reason: _____

3. LOCATION MAP:

Indicate position of resource in relation to geographical landmarks such as streams and crossroads.

(attach section of USGS quad map with location marked or draw location map)

INDICATE NORTH ON SKETCH

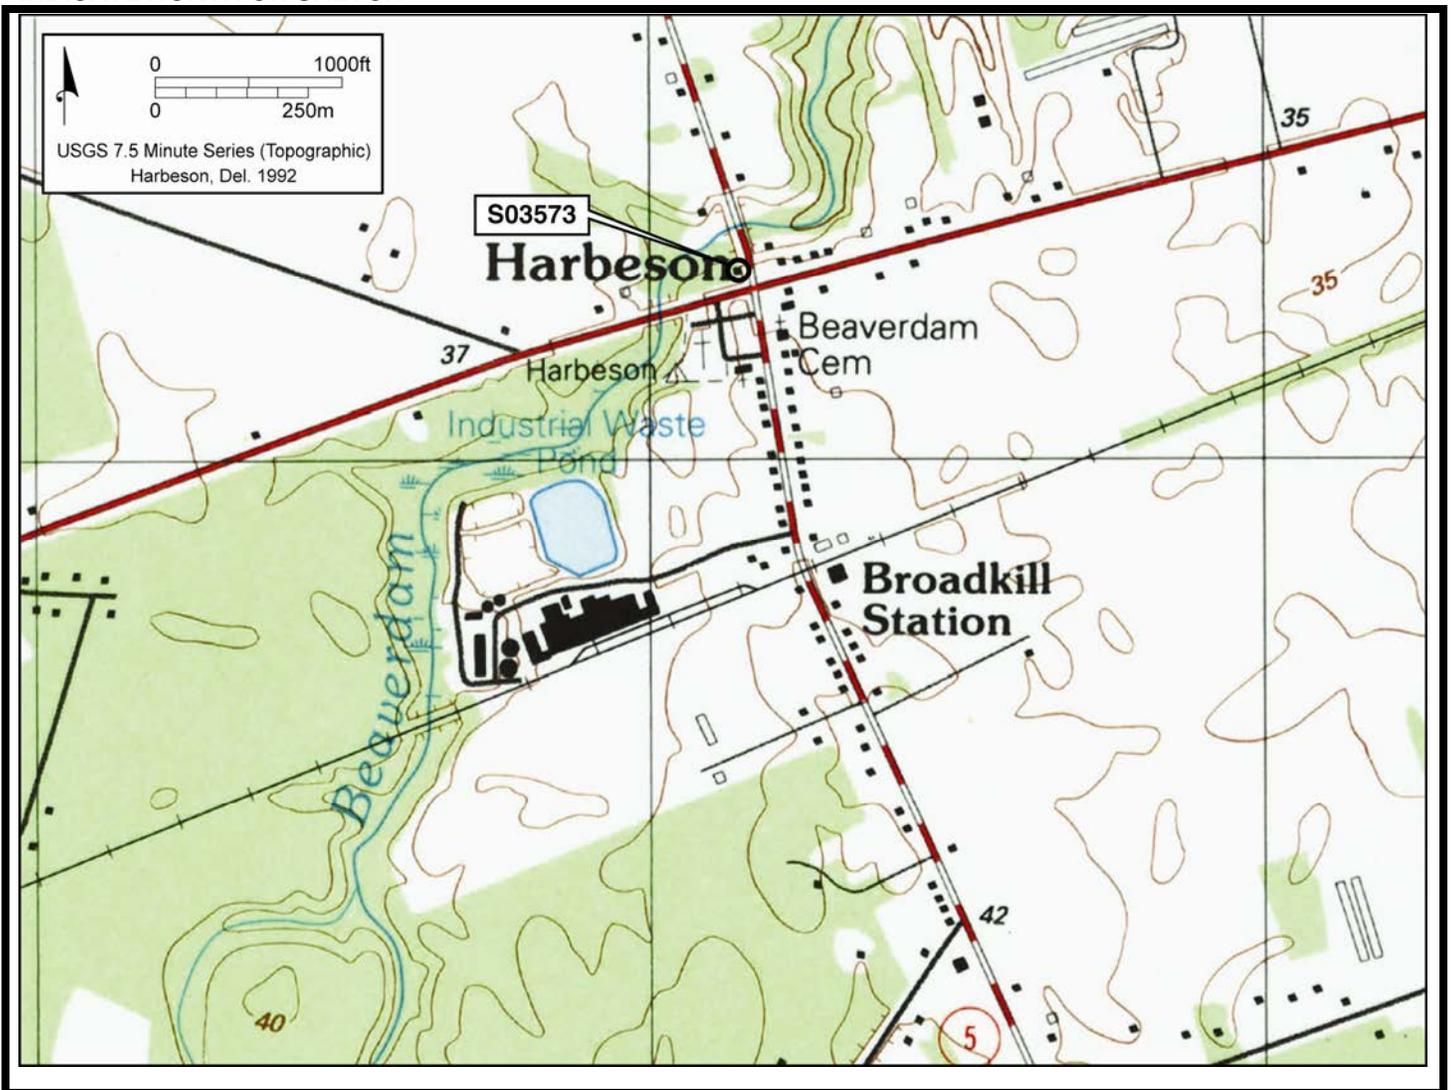

4. SITE PLAN:

CRS # **S03573**

INDICATE NORTH ON PLAN

S03573

wooded

Harbeson Road

addition

addition

Lewes Georgetown Highway

cemetery



Not to scale

--- Drive
— Road

□ Structure
— Roofline
■ Chimney

USE BLACK INK ONLY

CRS-9



DELAWARE DIVISION OF HISTORICAL AND CULTURAL AFFAIRS
STATE HISTORIC PRESERVATION OFFICE
21 THE GREEN, DOVER, DE 19901

CULTURAL RESOURCE SURVEY
DIGITAL PHOTOGRAPHS FORM

CRS # S03573

Date July 2012 Surveyor/Photographer Courtney L. Clark



S03573: dwelling façade and north side, looking west-southwest.



S03573: dwelling south side, looking north.



S03573: dwelling rear, looking northeast.