



CULTURAL RESOURCE SURVEY
SURVEY UPDATE FORM

CRS # S08502

1. HISTORIC NAME/FUNCTION: dwelling

2. ADDRESS/LOCATION: 26483 Lewes-Georgetown Highway

3. CURRENT CONDITION: excellent good fair poor demolished

4. INTEGRITY: altered

5. SETTING INTEGRITY: maintained

6. FORMS ADDED (give number of forms completed for each):

#:	Form:	List property types:
1	CRS 2 Main Building Form	
	CRS 3 Secondary Building Form	
	CRS 4 Archaeological Site Form	
	CRS 5 Structure (Building-Like) Form	
	CRS 6 Structure (Land Feature) Form	
	CRS 7 Object Form	
	CRS 8 Landscape Elements Form	
1	CRS 9 Map Form	N/A
	CRS 14 Potential District Form	

7. SURVEYOR INFORMATION:

Surveyor name: Courtney L. Clark

Principal Investigator name: Courtney L. Clark

Principal Investigator signature: _____

Organization: John Milner Associates, Inc. Date: September 2012

8. OTHER NOTES OR OBSERVATIONS:

CRS# S08502

Resurveyed for the US 9 and SR 5 Intersection Improvements project, Delaware Department of Transportation.

9. STATE HISTORIC CONTEXT FRAMEWORK (check all appropriate boxes; refer to state management plan(s)):

- a) Time period(s)
- Pre-European Contact
 - Paleo-Indian
 - Archaic
 - Woodland I
 - Woodland II

 - 1600-1750∇ Contact Period (Native American)
 - 1630-1730∇ Exploration and Frontier Settlement
 - 1730-1770∇ Intensified and Durable Occupation
 - 1770-1830∇ Early Industrialization
 - 1830-1880∇ Industrialization and Early Urbanization
 - 1880-1940∇ Urbanization and Early Suburbanization
 - 1940-1960∇ Suburbanization and Early Ex-urbanization

- b) Geographical zone
- Piedmont
 - Upper Peninsula
 - Lower Peninsula/Cypress Swamp
 - Coastal
 - Urban (City of Wilmington)

- c) Historic period theme(s)
- | | |
|--|---|
| <input type="checkbox"/> Agriculture | <input type="checkbox"/> Transportation and Communication |
| <input type="checkbox"/> Forestry | <input type="checkbox"/> Settlement Patterns and Demographic Changes |
| <input type="checkbox"/> Trapping/Hunting | <input checked="" type="checkbox"/> Architecture, Engineering and Decorative Arts |
| <input type="checkbox"/> Mining/Quarrying | <input type="checkbox"/> Government |
| <input type="checkbox"/> Fishing/Oystering | <input type="checkbox"/> Religion |
| <input type="checkbox"/> Manufacturing | <input type="checkbox"/> Education |
| <input type="checkbox"/> Retailing/Wholesaling | <input type="checkbox"/> Community Organizations |
| <input type="checkbox"/> Finance | <input type="checkbox"/> Occupational Organizations |
| <input type="checkbox"/> Professional Services | <input type="checkbox"/> Major Families, Individuals and Events |



CULTURAL RESOURCE SURVEY
MAIN BUILDING FORM

CRS # S08502

1. ADDRESS/LOCATION: 26483 Lewes-Georgetown Highway

2. FUNCTION(S): historic Dwelling current Dwelling

3. YEAR BUILT: 1940s CIRCA?: ARCHITECT/BUILDER: _____

4. STYLE OR FLOOR PLAN: Cape Cod

5. INTEGRITY: original site moved
if moved, from where other location's CRS # year

list major alterations and additions with years (if known) year
a. 1-story, flat-roofed addition on west wall
b.

6. CURRENT CONDITION: excellent good fair poor

7. DESCRIPTION: (Describe the resource as completely as possible. Use N/A for not applicable; leave no blanks.)

- a. Overall shape: rectangular Stories: 1.5
Additions: 1-story, flat-roofed addition on west wall; enclosed with combination of sliding-glass doors, 9/9 double-hung windows and vinyl siding; 1-room in size
- b. Structural system (if known): frame
- c. Foundation: materials: concrete block
basement: full partial not visible no basement
- d. Exterior walls (original if visible & any subsequent coverings): asbestos-cement shingles
- e. Roof: shape: side-gabled
materials: asphalt
cornice:
dormers: façade - 2, gabled w/ 9/1 double-hung windows; rear - full-width shed-roof wall dormer w/ 6/6 double-hung windows
chimney: location(s): exterior, west wall; brick

8. DESCRIPTION OF ELEVATIONS:

- a. Facade: Direction: South
 - 1) Bays: 3
 - 2) Windows: 2
Fenestration: regular
Type: 8/8, double hung
Trim: wood
Shutters:

Facade (cont'd)

- 3) **Door(s): 1**
 - Location: center**
 - Type: 6-pane/4-panel**
 - Trim: wood**
- 4) **Porch(es): concrete stoop with iron handrails**

b. Side: Direction: East

- 1) **Bays: 4**
- 2) **Windows: 2, entrance level; 2, upper level**
 - Fenestration: regular**
 - Type: 6/6, double hung**
 - Trim: wood**
 - Shutters:**
- 3) **Door(s): 0**
 - location**
 - type**
 - trim**
- 4) **Porch(es)**

c. Side: Direction: West

- 1) **Bays: 3**
- 2) **Windows: 1, entrance level; 2, upper level**
 - Fenestration: regular**
 - Type: 6/6, double hung; 6/1, double hung**
 - Trim: vinyl**
 - Shutters:**
- 3) **Door(s):**
 - location**
 - type**
 - trim**
- 4) **Porch(es):**

d. Rear: Direction: North

- 1) **Bays: 4**
- 2) **Windows: 4**
 - Fenestration: regular**
 - Type: 6/6, double hung**
 - Trim: wood**
 - Shutters:**
- 3) **Door(s): 1**
 - Location: towards NE corner**
 - Type: fiberglass**
 - Trim:**
- 4) **Porch(es): shed-roof hood over entrance; concrete steps sided to one side w/ pipe-metal handrail**

9. INTERIOR:

10. LANDSCAPING: dwelling faces south toward road; heavily overgrown shrubs and plantings across front and side lawns; open rear lawn w/ tall trees lining property boundaries; dirt driveway on west side of house

11. OTHER COMMENTS:



**CULTURAL RESOURCE SURVEY
MAP FORM**

CRS # S08502

1. ADDRESS/LOCATION: 26483 Lewes-Georgetown Highway


2. NOT FOR PUBLICATION reason: _____

3. LOCATION MAP:

Indicate position of resource in relation to geographical landmarks such as streams and crossroads.

(attach section of USGS quad map with location marked or draw location map)

INDICATE NORTH ON SKETCH

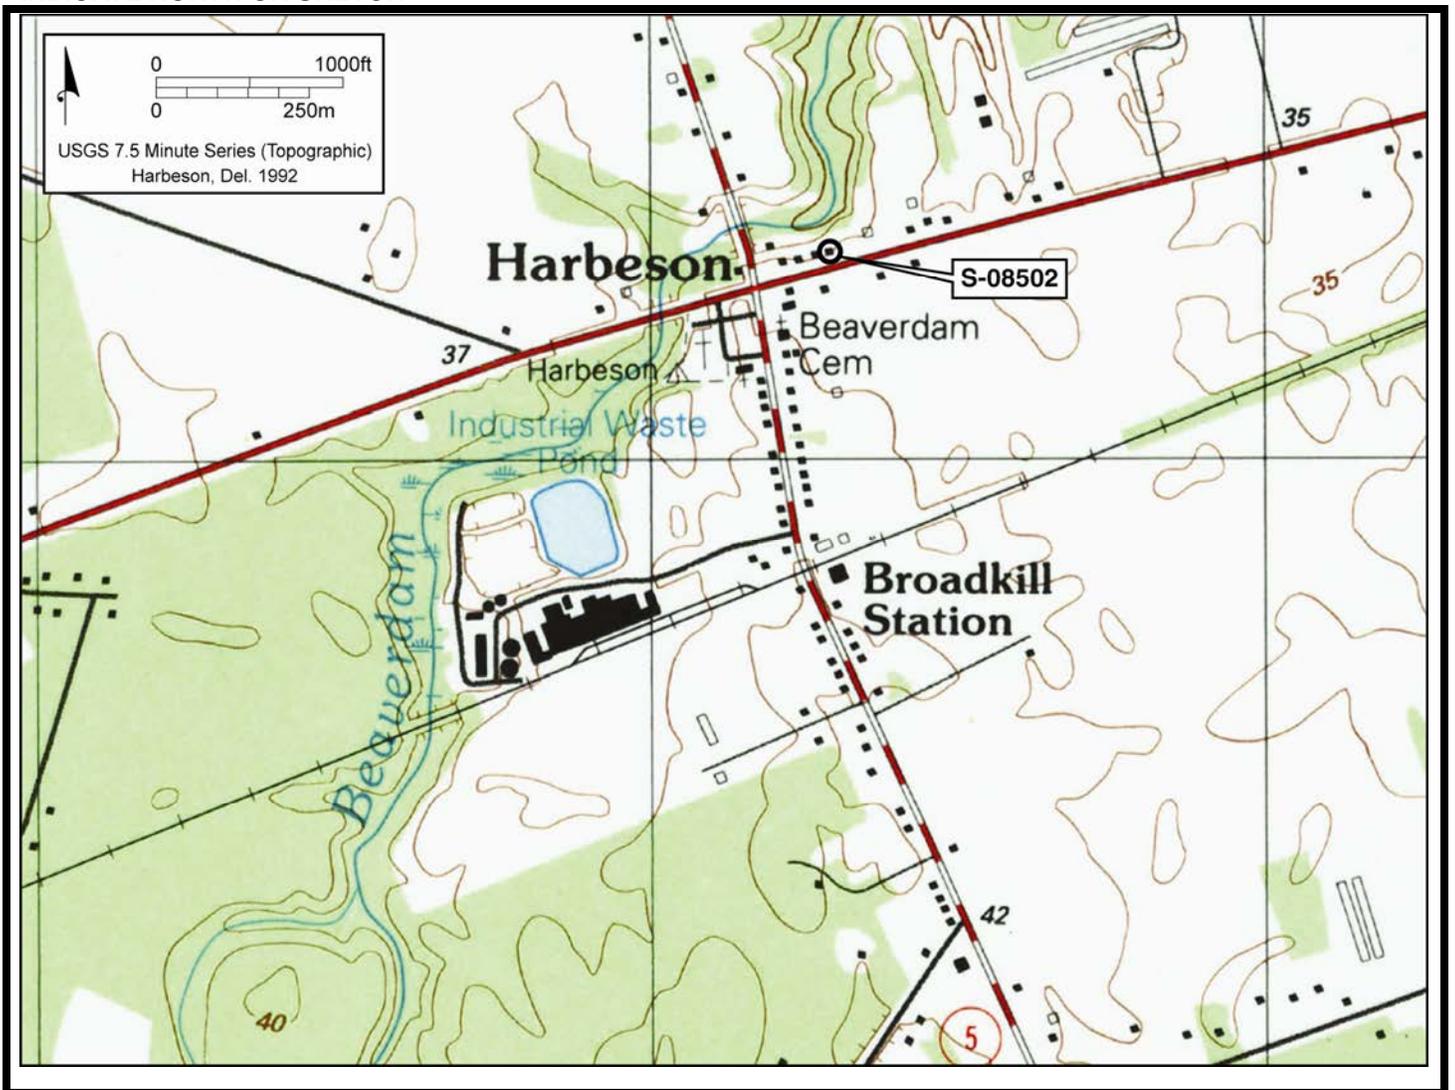


4. SITE PLAN:

CRS # S08502

INDICATE NORTH ON PLAN

S08502

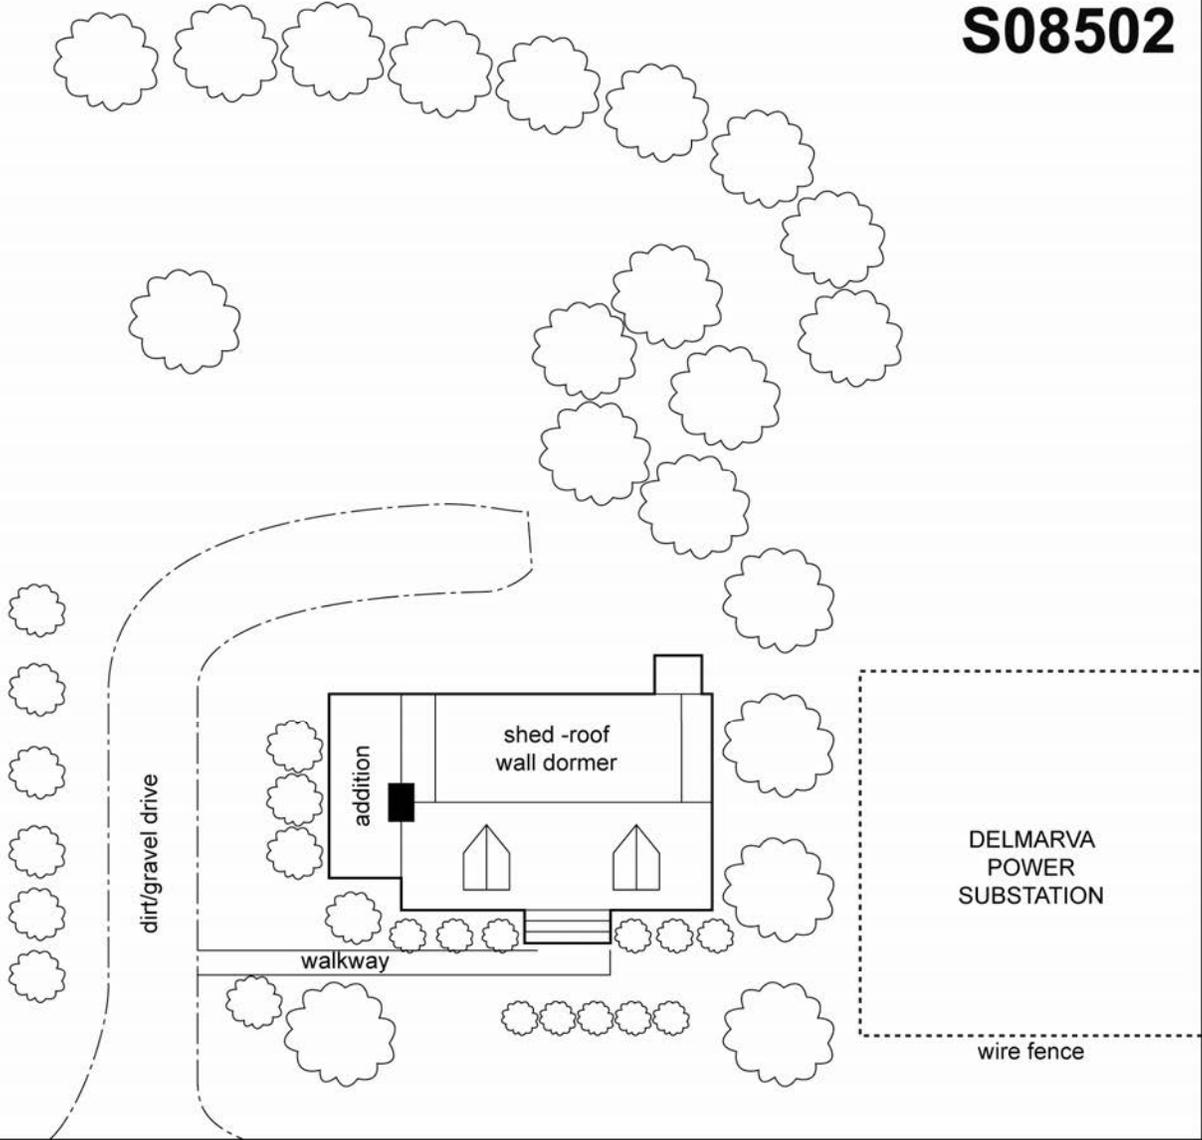

Lewes Georgetown Highway

Not to scale

- Drive
- Road
- Structure
- Roofline
- Chimney

USE BLACK INK ONLY

CRS-9



DELAWARE DIVISION OF HISTORICAL AND CULTURAL AFFAIRS
STATE HISTORIC PRESERVATION OFFICE
21 THE GREEN, DOVER, DE 19901

CULTURAL RESOURCE SURVEY
DIGITAL PHOTOGRAPHS FORM

CRS # S08502

Date August 2012 Surveyor/Photographer Courtney L. Clark



S08502: dwelling façade and west side, looking north.



S08502: dwelling rear and west side, looking southeast.



S08502: dwelling façade and west side, looking north.