



DELAWARE STATE HISTORIC PRESERVATION OFFICE
15 THE GREEN, DOVER, DE 19901

CULTURAL RESOURCE SURVEY
SURVEY UPDATE FORM

CRS # S08503

1. HISTORIC NAME/FUNCTION: Dwelling

2. ADDRESS/LOCATION: 26504 Lewes-Georgetown Highway

3. CURRENT CONDITION: excellent good fair poor demolished

4. INTEGRITY: altered

5. SETTING INTEGRITY: maintained

6. FORMS ADDED (give number of forms completed for each):

#:	Form:	List property types:
1	CRS 2 Main Building Form	
	CRS 3 Secondary Building Form	
	CRS 4 Archaeological Site Form	
	CRS 5 Structure (Building-Like) Form	
	CRS 6 Structure (Land Feature) Form	
	CRS 7 Object Form	
	CRS 8 Landscape Elements Form	
1	CRS 9 Map Form	N/A
	CRS 14 Potential District Form	

7. SURVEYOR INFORMATION:

Surveyor name: Courtney L. Clark

Principal Investigator name: Courtney L. Clark

Principal Investigator signature: _____

Organization: John Milner Associates, Inc. Date: September 2012

8. OTHER NOTES OR OBSERVATIONS:

CRS# S08503

Resurveyed for the US 9 and SR 5 Intersection Improvements project, Delaware Department of Transportation.

Property is currently used and occupied by renters.

9. STATE HISTORIC CONTEXT FRAMEWORK (check all appropriate boxes; refer to state management plan(s)):

- a) Time period(s)
- Pre-European Contact
 - Paleo-Indian
 - Archaic
 - Woodland I
 - Woodland II
 - 1600-1750∇ Contact Period (Native American)
 - 1630-1730∇ Exploration and Frontier Settlement
 - 1730-1770∇ Intensified and Durable Occupation
 - 1770-1830∇ Early Industrialization
 - 1830-1880∇ Industrialization and Early Urbanization
 - 1880-1940∇ Urbanization and Early Suburbanization
 - 1940-1960∇ Suburbanization and Early Ex-urbanization

- b) Geographical zone
- Piedmont
 - Upper Peninsula
 - Lower Peninsula/Cypress Swamp
 - Coastal
 - Urban (City of Wilmington)

- c) Historic period theme(s)
- | | |
|--|---|
| <input type="checkbox"/> Agriculture | <input type="checkbox"/> Transportation and Communication |
| <input type="checkbox"/> Forestry | <input type="checkbox"/> Settlement Patterns and Demographic Changes |
| <input type="checkbox"/> Trapping/Hunting | <input checked="" type="checkbox"/> Architecture, Engineering and Decorative Arts |
| <input type="checkbox"/> Mining/Quarrying | <input type="checkbox"/> Government |
| <input type="checkbox"/> Fishing/Oystering | <input type="checkbox"/> Religion |
| <input type="checkbox"/> Manufacturing | <input type="checkbox"/> Education |
| <input type="checkbox"/> Retailing/Wholesaling | <input type="checkbox"/> Community Organizations |
| <input type="checkbox"/> Finance | <input type="checkbox"/> Occupational Organizations |
| <input type="checkbox"/> Professional Services | <input type="checkbox"/> Major Families, Individuals and Events |



CULTURAL RESOURCE SURVEY
MAIN BUILDING FORM

CRS # S08503

1. ADDRESS/LOCATION: 26504 Lewes-Georgetown Highway

2. FUNCTION(S): historic Dwelling current Dwelling

3. YEAR BUILT: 1940s CIRCA?: ARCHITECT/BUILDER: _____

4. STYLE OR FLOOR PLAN: Cape Cod

5. INTEGRITY: original site moved
if moved, from where other location's CRS # year

<u>list major alterations and additions with years (if known)</u>	<u>year</u>
a. exterior covered in vinyl	
b. large, rear, gabled addition	1960s

6. CURRENT CONDITION: excellent good fair poor

7. DESCRIPTION: (Describe the resource as completely as possible. Use N/A for not applicable; leave no blanks.)

- a. Overall shape: rectangular Stories: 1.5
Additions: Large, 1.5-story, gabled addition to rear wall, perpendicular to main block; approx. 3-rooms deep
- b. Structural system (if known): frame
- c. Foundation: materials: concrete block
basement: full partial not visible no basement
- d. Exterior walls (original if visible& any subsequent coverings): vinyl
- e. Roof: shape: side gabled
materials: asphalt
cornice:
dormers: 2, gabled across façade w/ 6/6 windows
chimney: location(s): exterior, west-end, brick

8. DESCRIPTION OF ELEVATIONS:

- a. Facade: Direction: North
 - 1) Bays: 3
 - 2) Windows: 2, entrance level
Fenestration: regular
Type: 6/6
Trim: wood
Shutters: decorative, non-functional

Facade (cont'd)

- 3) **Door(s): 1**
 - Location: center**
 - Type: wood slab**
 - Trim:**
- 4) **Porch(es): gabled hood w/ brackets over entry; brick stoop**

b. Side: Direction: West

- 1) **Bays: 4**
- 2) **Windows: 2, entrance level; 1, upper level**
 - Fenestration: regular**
 - Type: 6/6**
 - Trim: wood**
 - Shutters: decorative, non-functional**
- 3) **Door(s): 1**
 - Location: center**
 - Type: fiberglass**
 - Trim:**
- 4) **Porch(es): gabled hood over entry**

c. Side: Direction: East

- 1) **Bays: 4**
- 2) **Windows: 3, entrance level; 1, upper level**
 - Fenestration: regular**
 - Type: three-dimensional bay w/ casements; 6/6**
 - Trim: vinyl; wood**
 - Shutters: decorative, non-functional**
- 3) **Door(s): 0**
 - location**
 - type**
 - trim**
- 4) **Porch(es)**

d. Rear: Direction: South

- 1) **Bays: 1**
- 2) **Windows: 1, entrance level**
 - Fenestration:**
 - Type: 6/6**
 - Trim: wood**
 - Shutters: decorative, non-functional**
- 3) **Door(s)**
 - location**
 - type**
 - trim**
- 4) **Porch(es)**

9. INTERIOR:

10. LANDSCAPING: house faces north toward road; decorative landscaping and plantings on all sides of dwelling; overall, property is open with few trees; large paved driveway area on west side of dwelling; 3 outbuildings to rear of house;

11. OTHER COMMENTS:



**CULTURAL RESOURCE SURVEY
MAP FORM**

CRS # S08503

1. ADDRESS/LOCATION: 26504 Lewes-Georgetown Highway


2. NOT FOR PUBLICATION reason: _____

3. LOCATION MAP:

Indicate position of resource in relation to geographical landmarks such as streams and crossroads.

(attach section of USGS quad map with location marked or draw location map)

INDICATE NORTH ON SKETCH

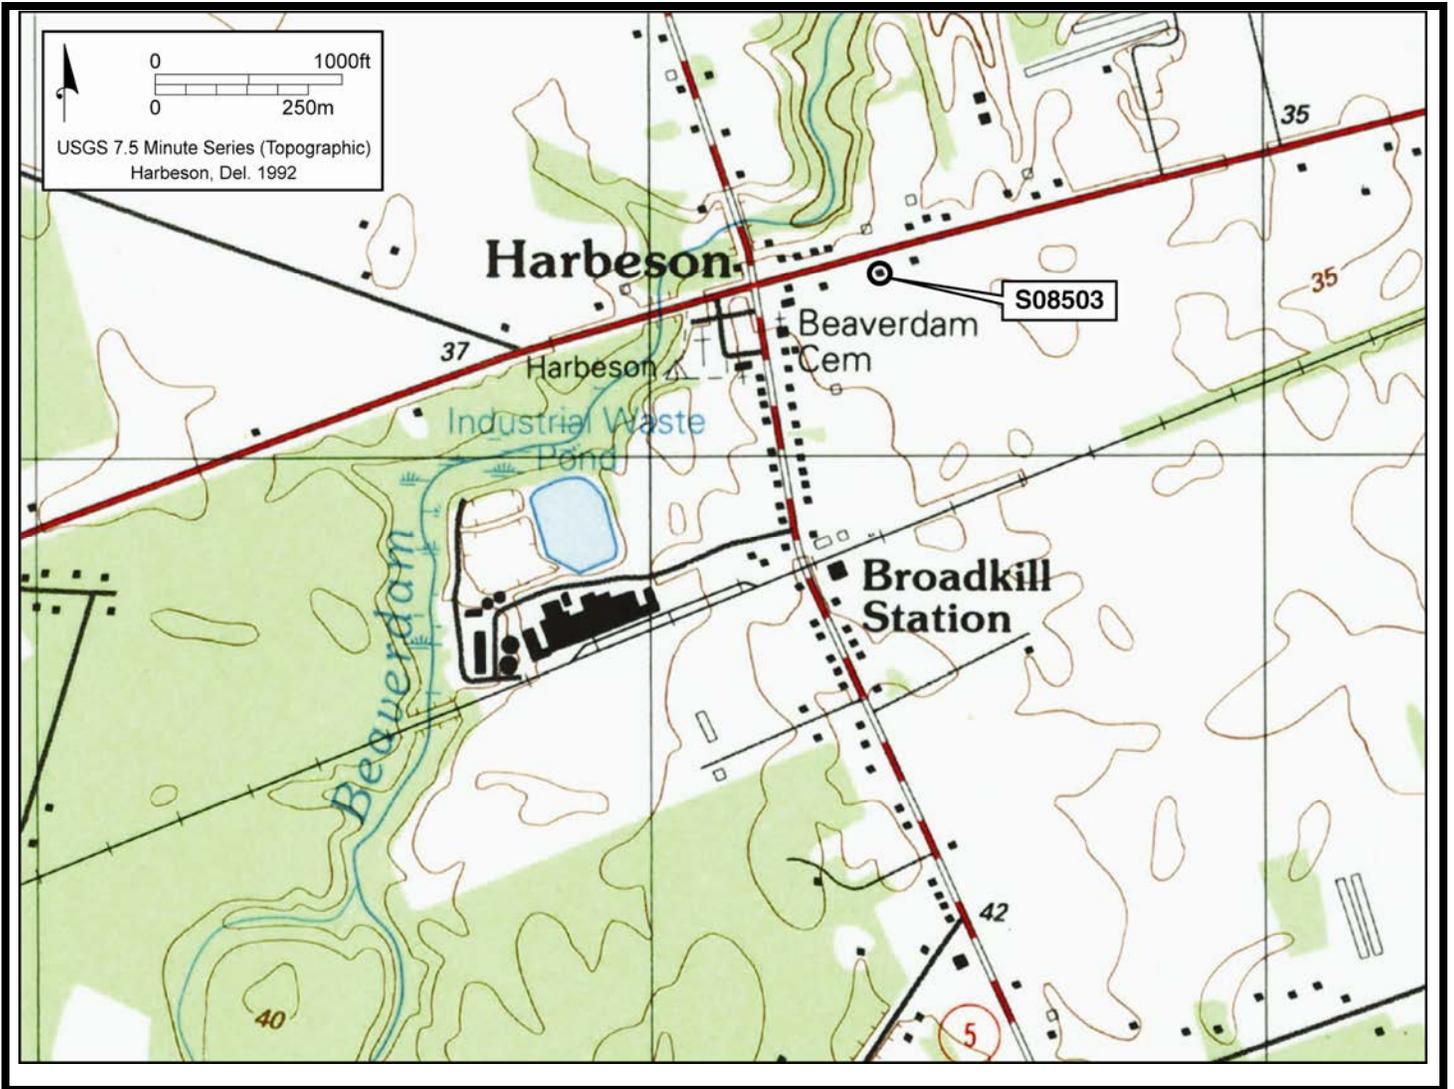


4. SITE PLAN:

CRS # S08503

INDICATE NORTH ON PLAN

Lewes Georgetown Highway

S08503

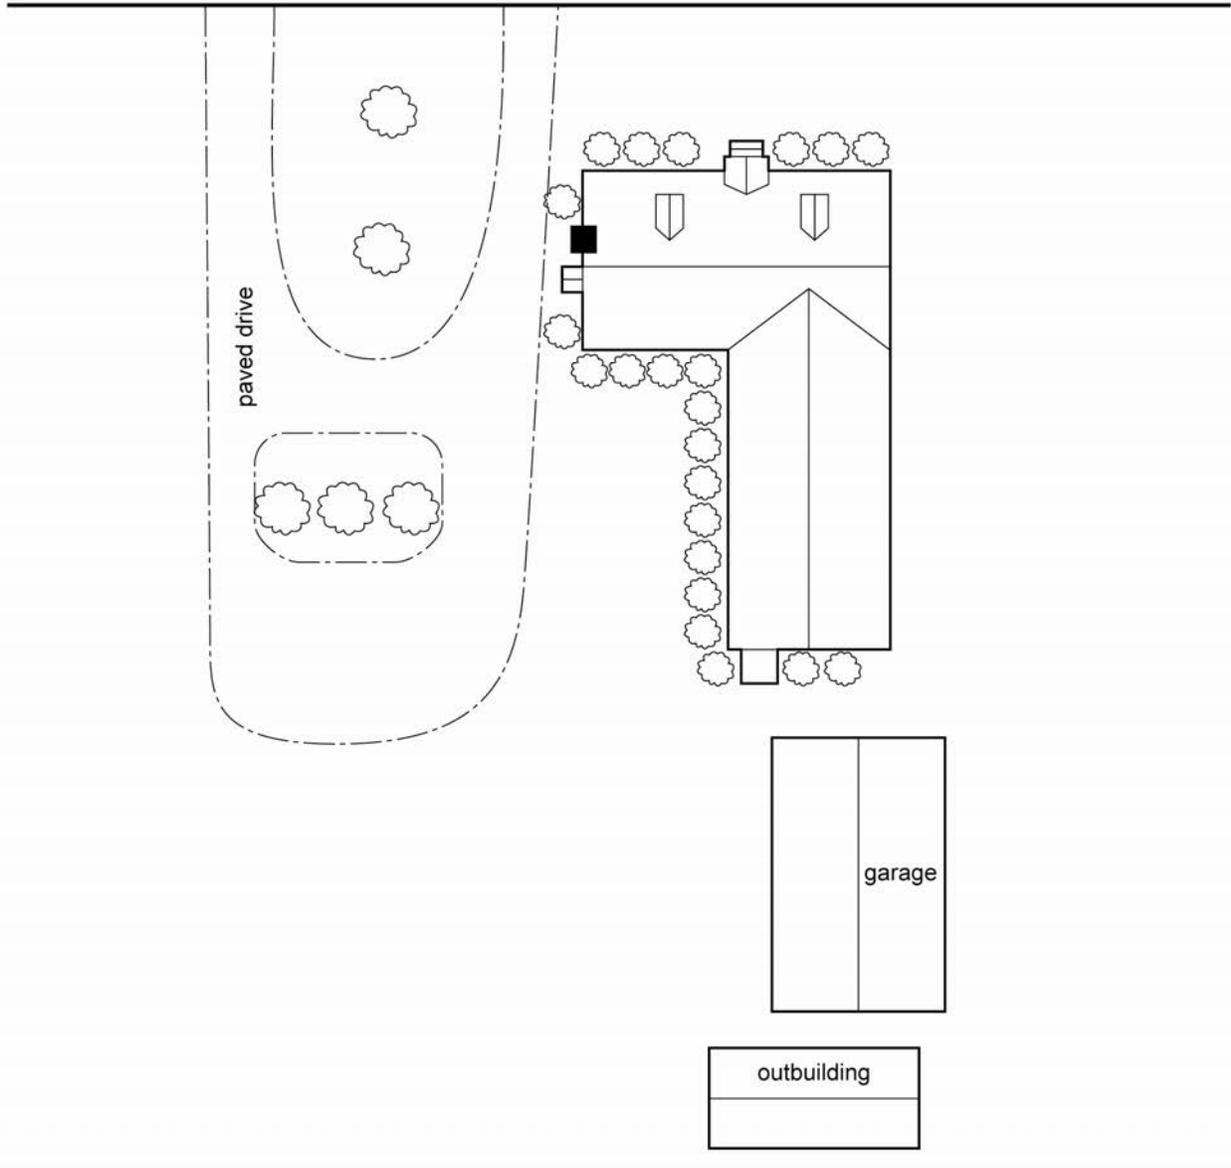

Not to scale

USE BLACK INK ONLY

CRS-9



DELAWARE DIVISION OF HISTORICAL AND CULTURAL AFFAIRS
STATE HISTORIC PRESERVATION OFFICE
21 THE GREEN, DOVER, DE 19901

CULTURAL RESOURCE SURVEY
DIGITAL PHOTOGRAPHS FORM

CRS # S08503

Date July 2012 Surveyor/Photographer Courtney L. Clark



S08503: dwelling façade and west side, looking southeast.



S08503: dwelling façade and east side, looking south.



S08503: dwelling rear and west side, looking north.



S08503: modern garage to rear of dwelling.



S08503: agricultural outbuildings to rear of dwelling.