


PLAN

3/16" = 1'-0"

NOTE: HANDRAIL NOT SHOWN IN PLAN VIEW FOR CLARITY


WORKING POINTS				
PT.	STATION	OFFSET	NORTHING	EASTING
100	3+43.00	-26.00	533002.16	571424.50
101	3+43.00	-19.50	532996.29	571427.29
102	3+25.00	-19.50	532988.57	571411.03
103	3+25.00	-28.00	532996.24	571407.38
104	3+43.00	-28.00	533003.97	571423.64
105	3+57.00	-26.00	533008.18	571437.14
106	3+57.00	-28.00	533009.98	571436.28
107	3+75.00	-28.00	533017.71	571452.54
108	3+75.00	-19.50	533010.03	571456.19
109	3+57.00	-19.50	533002.30	571439.93

WORKING POINTS				
PT.	STATION	OFFSET	NORTHING	EASTING
110	3+43.00	27.00	532954.30	571447.25
111	3+43.00	29.00	532952.49	571448.11
112	3+25.00	29.00	532944.76	571431.85
113	3+25.00	20.50	532952.44	571428.20
114	3+43.00	20.50	532960.17	571444.46
115	3+57.00	27.00	532960.31	571459.89
116	3+57.00	20.50	532966.18	571457.10
117	3+75.00	20.50	532973.91	571473.36
118	3+75.00	29.00	532966.23	571477.01
119	3+57.00	29.00	532958.50	571460.75

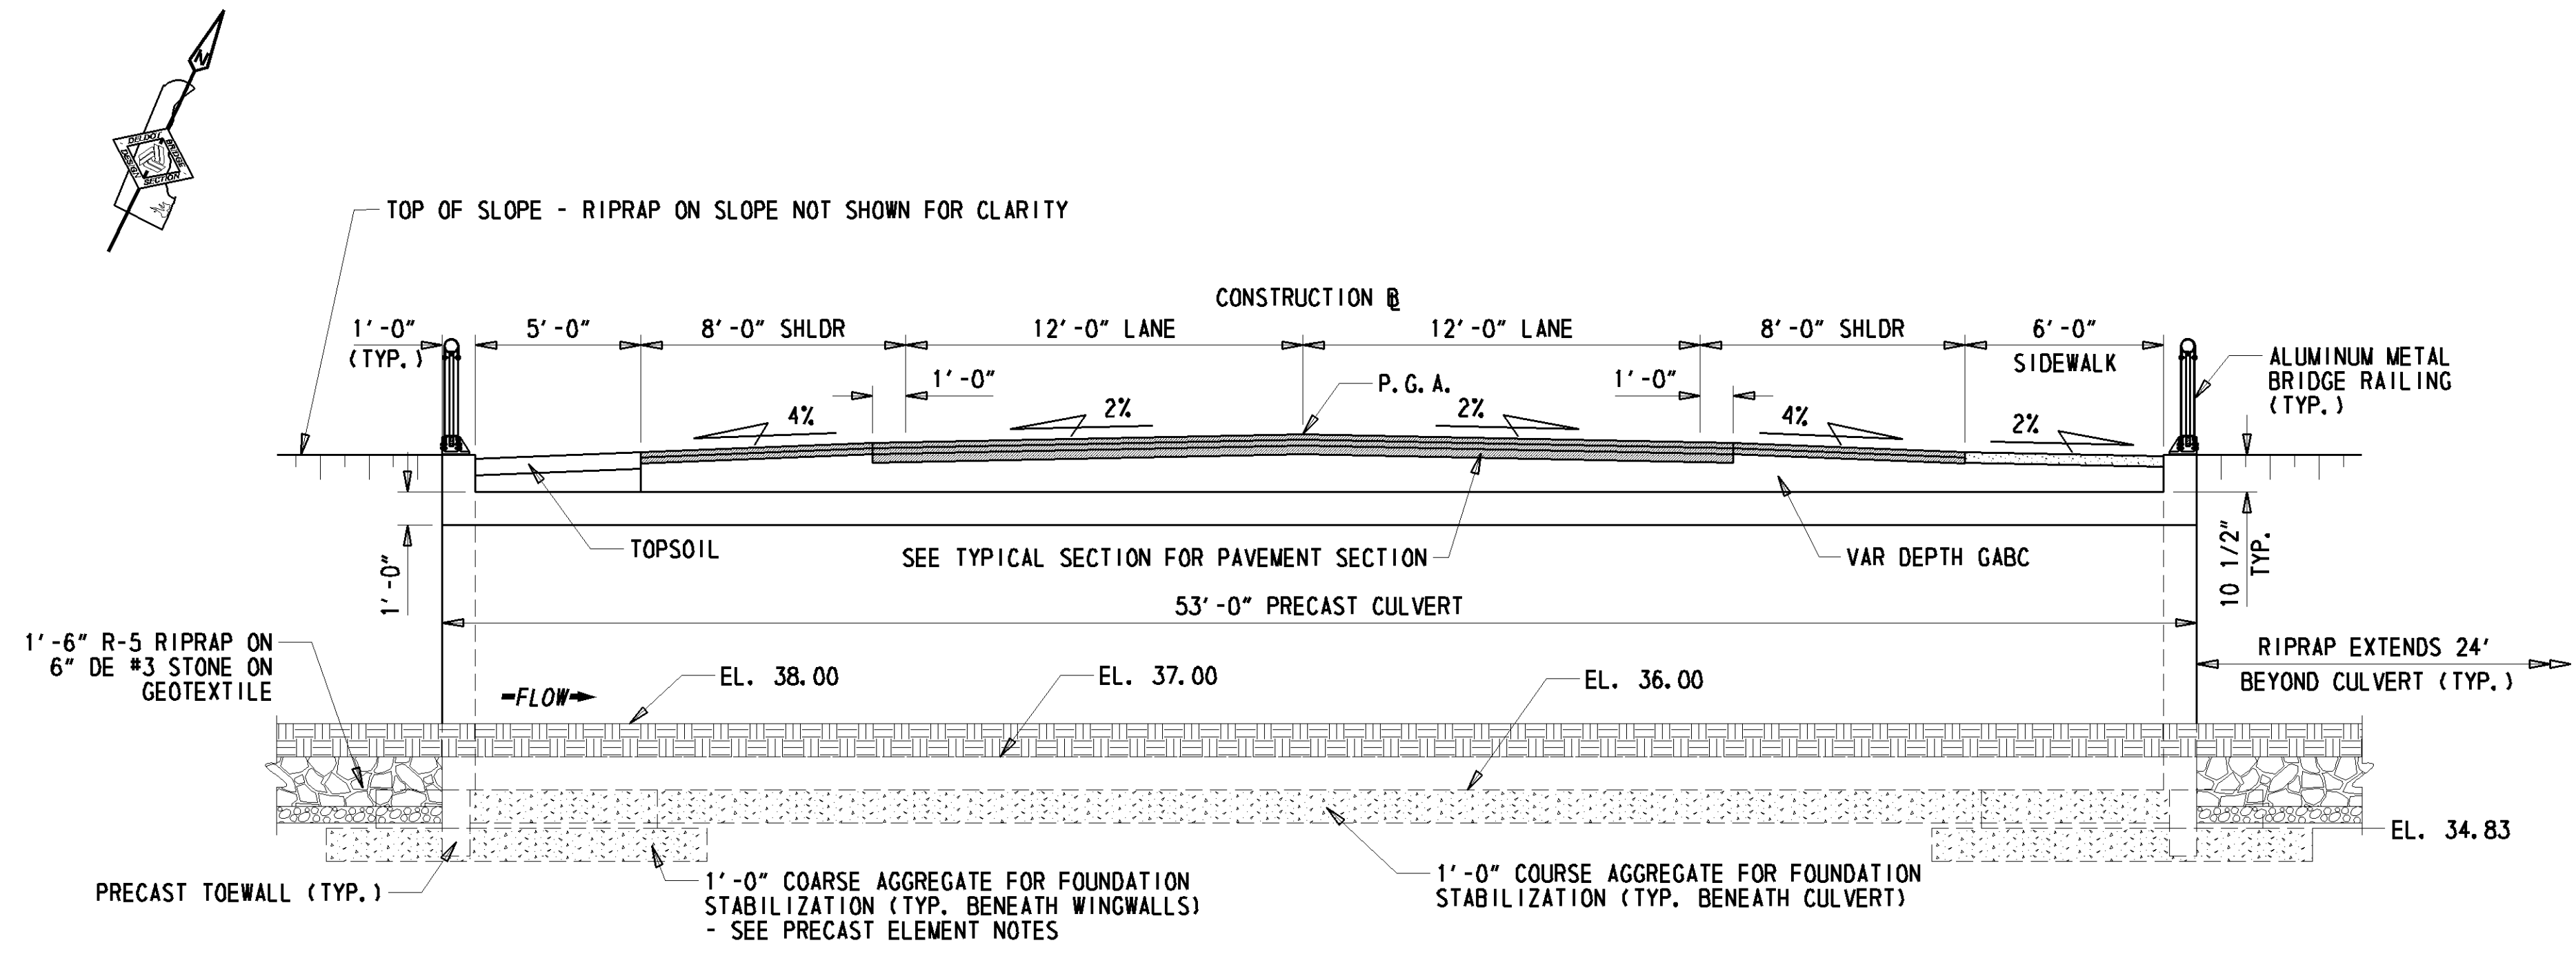

SECTION

1/4" = 1'-0"

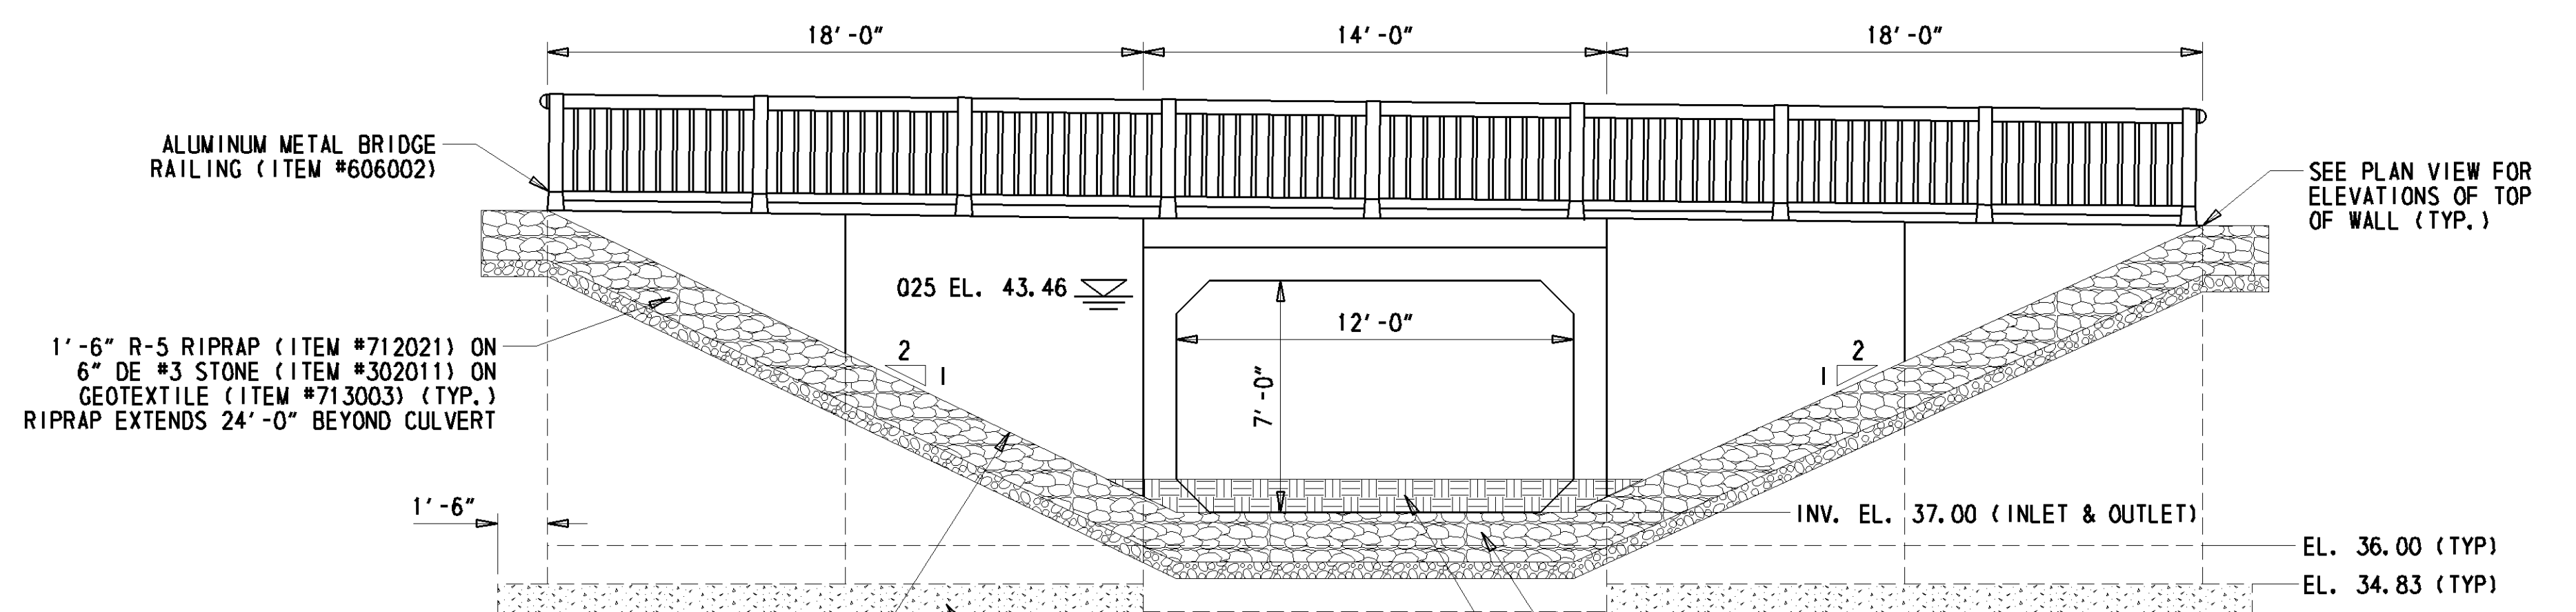

ELEVATION

1/4" = 1'-0"

G:\CADD\RESOURCES\BRIDGE\CADD\MODEL PLANS\PE01_SIMPLE_CULVERT.DGN