


# PRELIMINARY DESIGN US 202/I-95 INTERCHANGE ADVERTISE TO BE DETERMINED

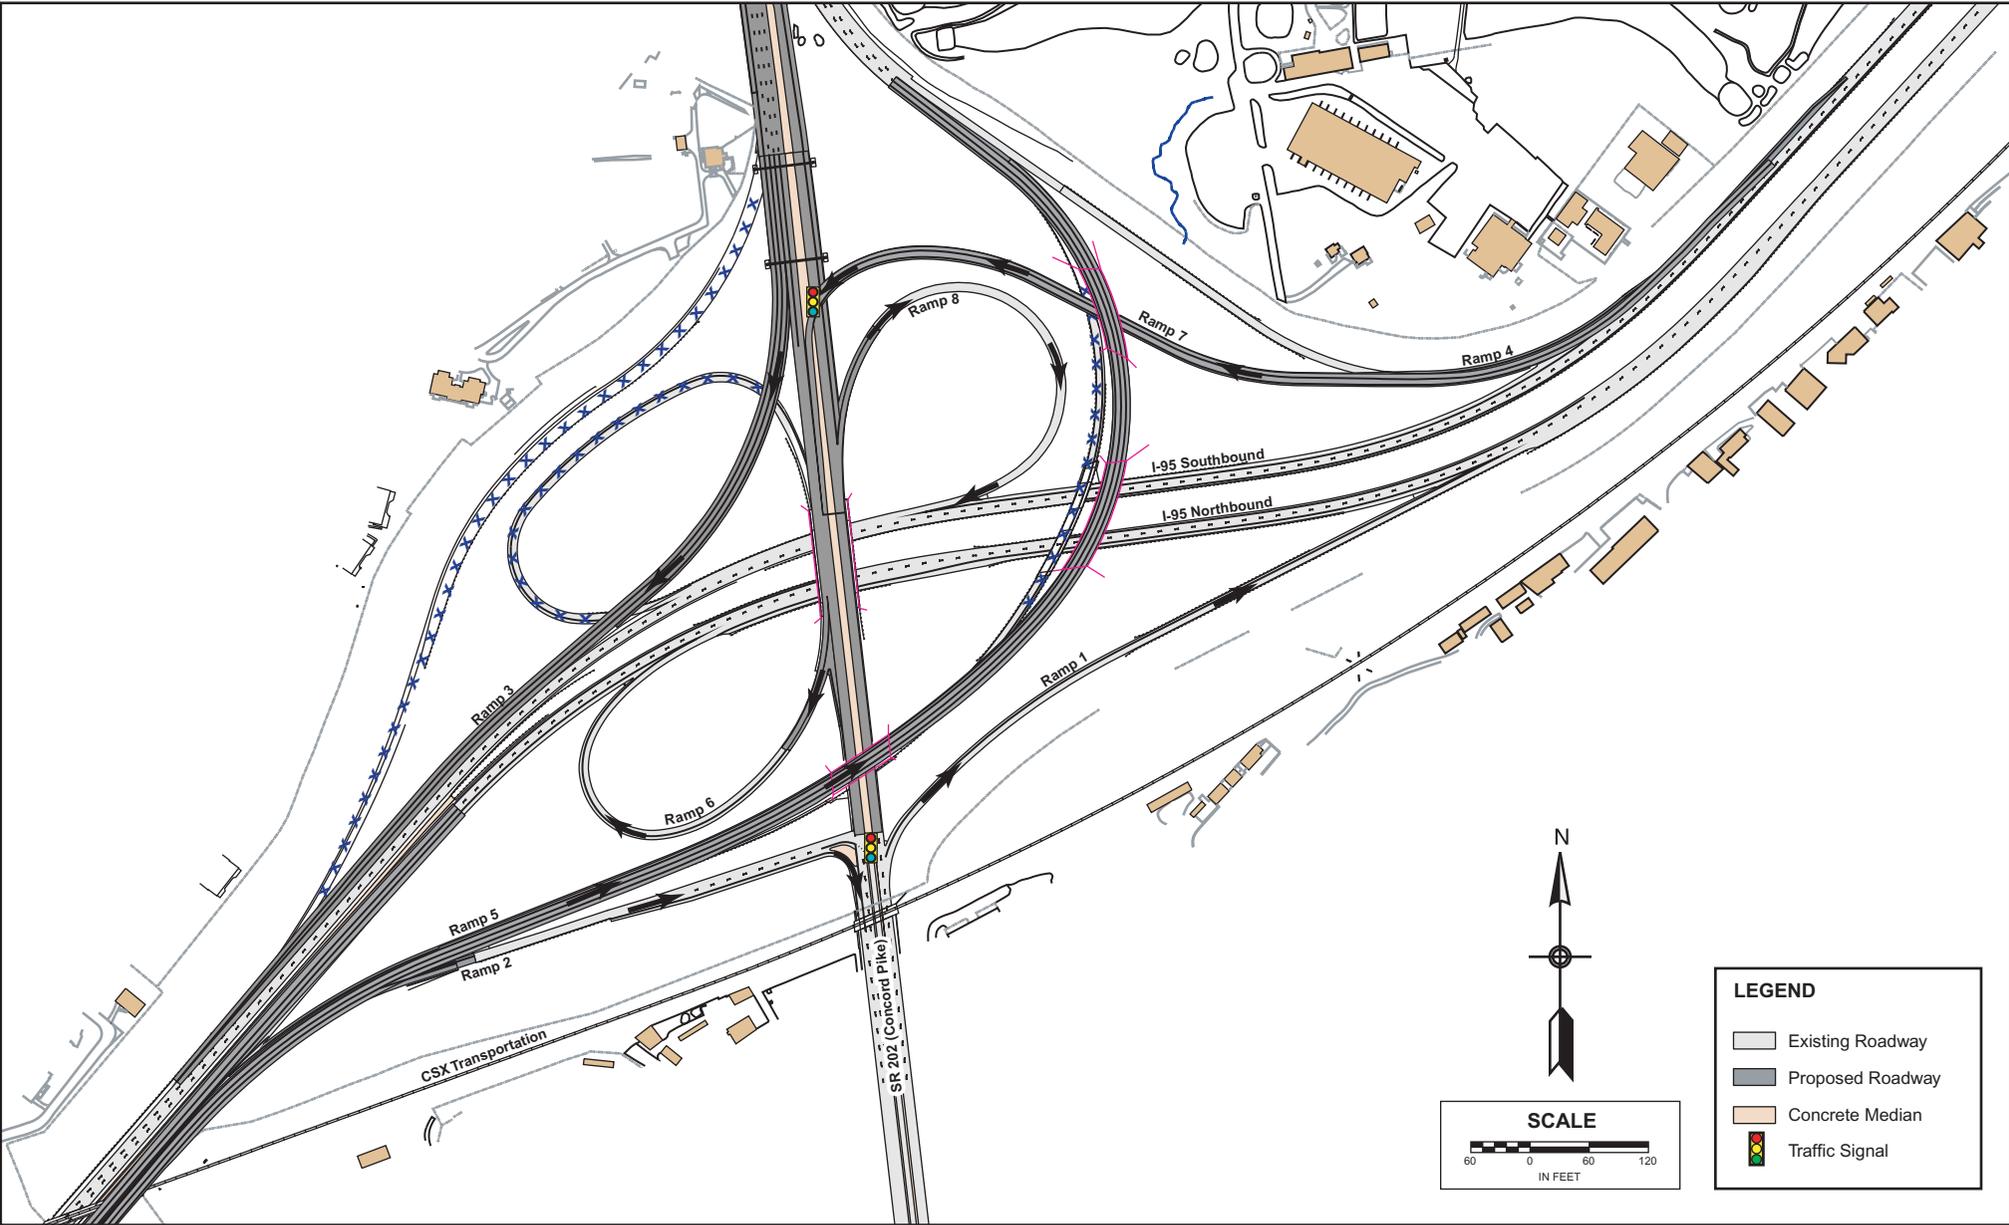

**LEGEND**

- Existing Roadway
- Proposed Roadway
- Concrete Median
- Traffic Signal

**SCALE**

60 0 60 120  
IN FEET

**N**