


I-95 NORTHBOUND OFF-RAMP TO SR 202 SOUTHBOUND

CONSTRUCTION BEGAN: COMPLETED SPRING 2005

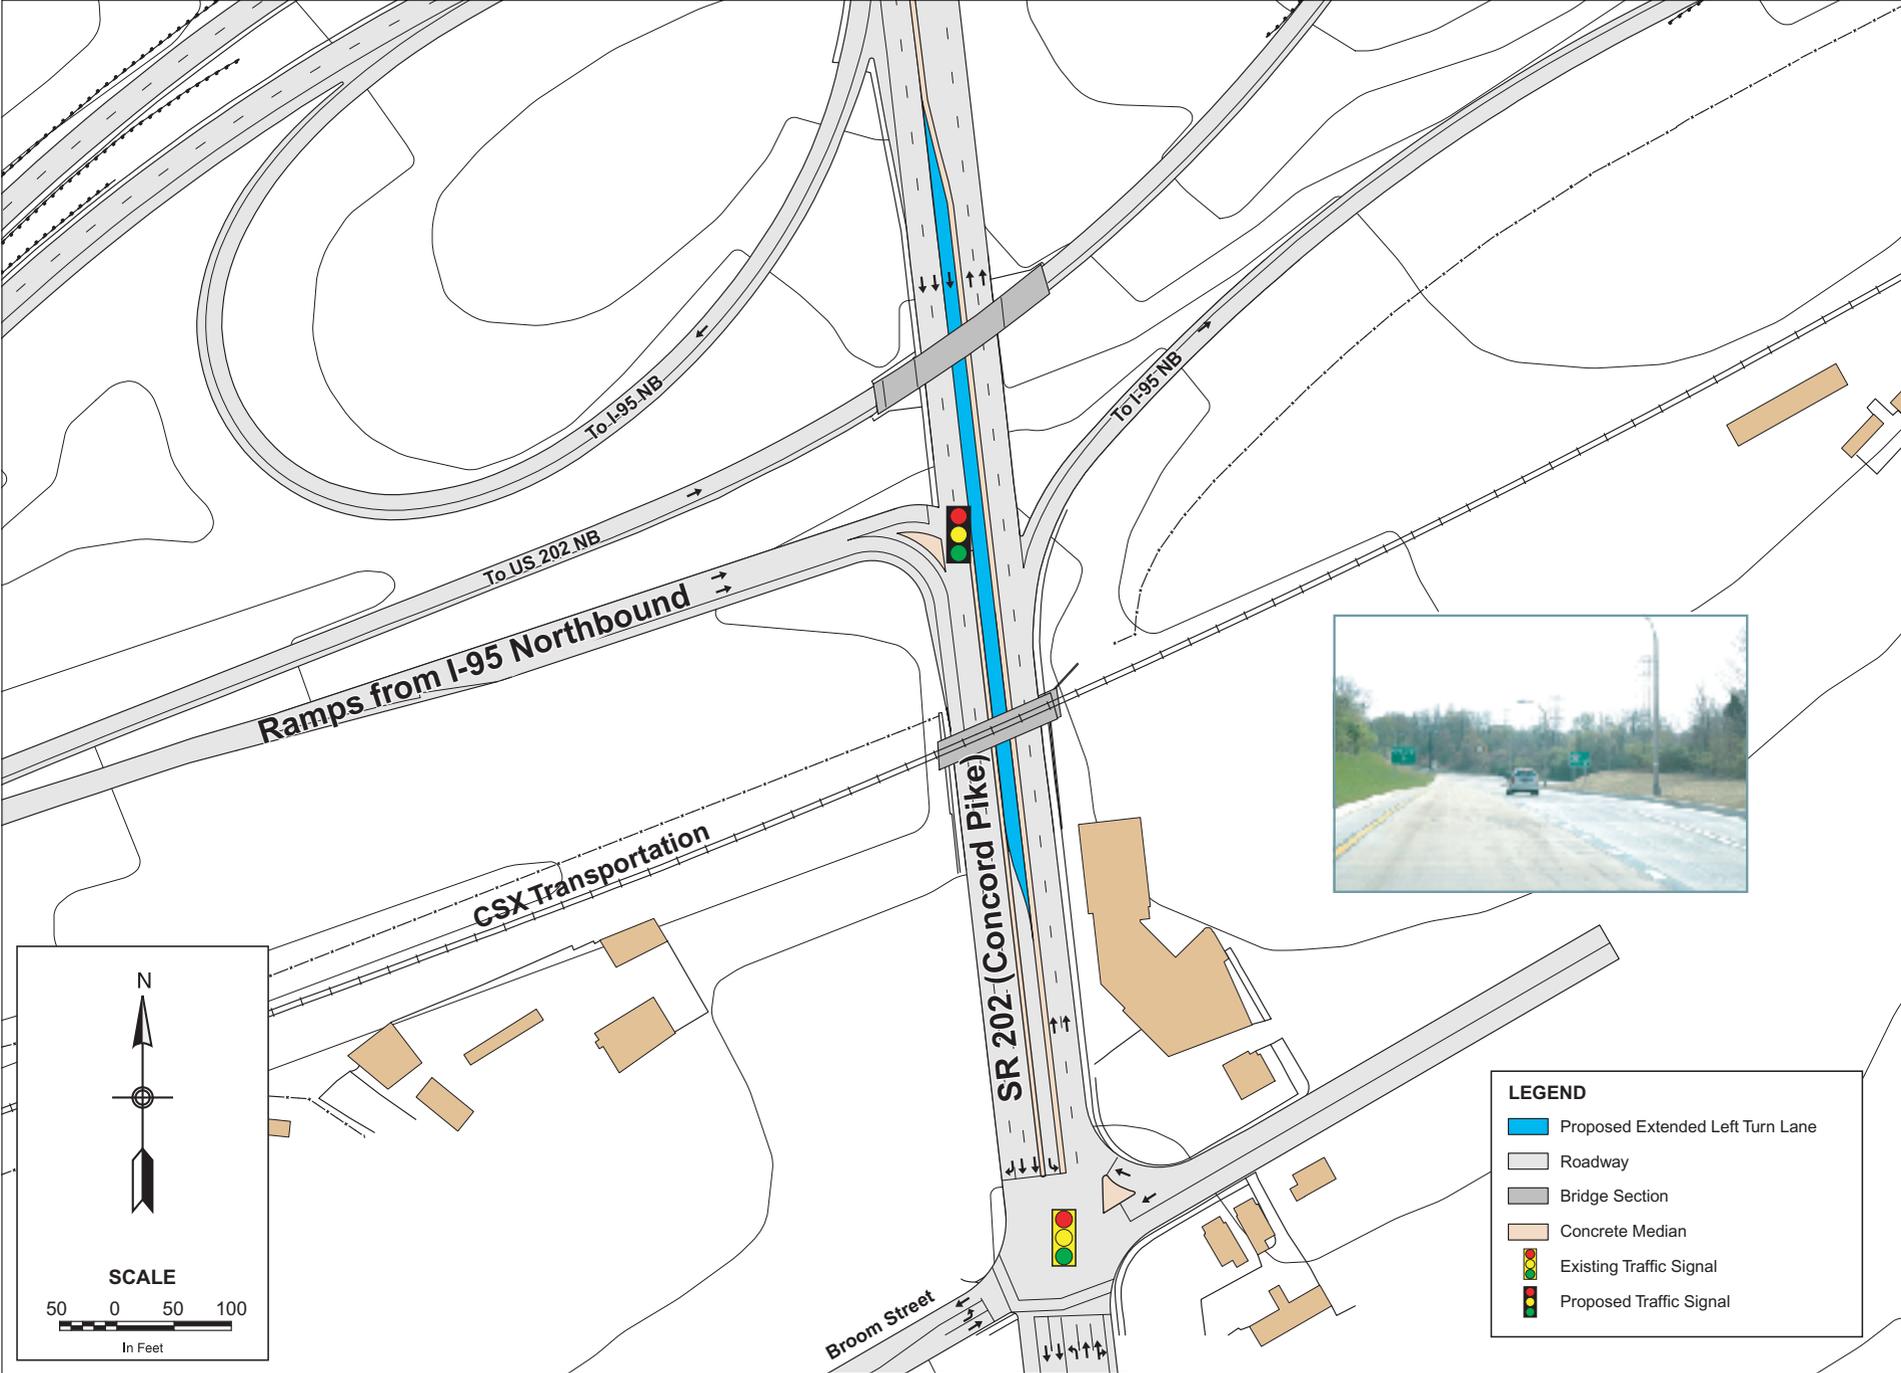

N

SCALE

50 0 50 100

In Feet

LEGEND

- Proposed Extended Left Turn Lane
- Roadway
- Bridge Section
- Concrete Median
- Existing Traffic Signal
- Proposed Traffic Signal