



FINAL DESIGN
US 202/I-95 TO AUGUSTINE CUT-OFF
& FINAL WESTSIDE ROADS
 ADVERTISE DATE: FEBRUARY 2005

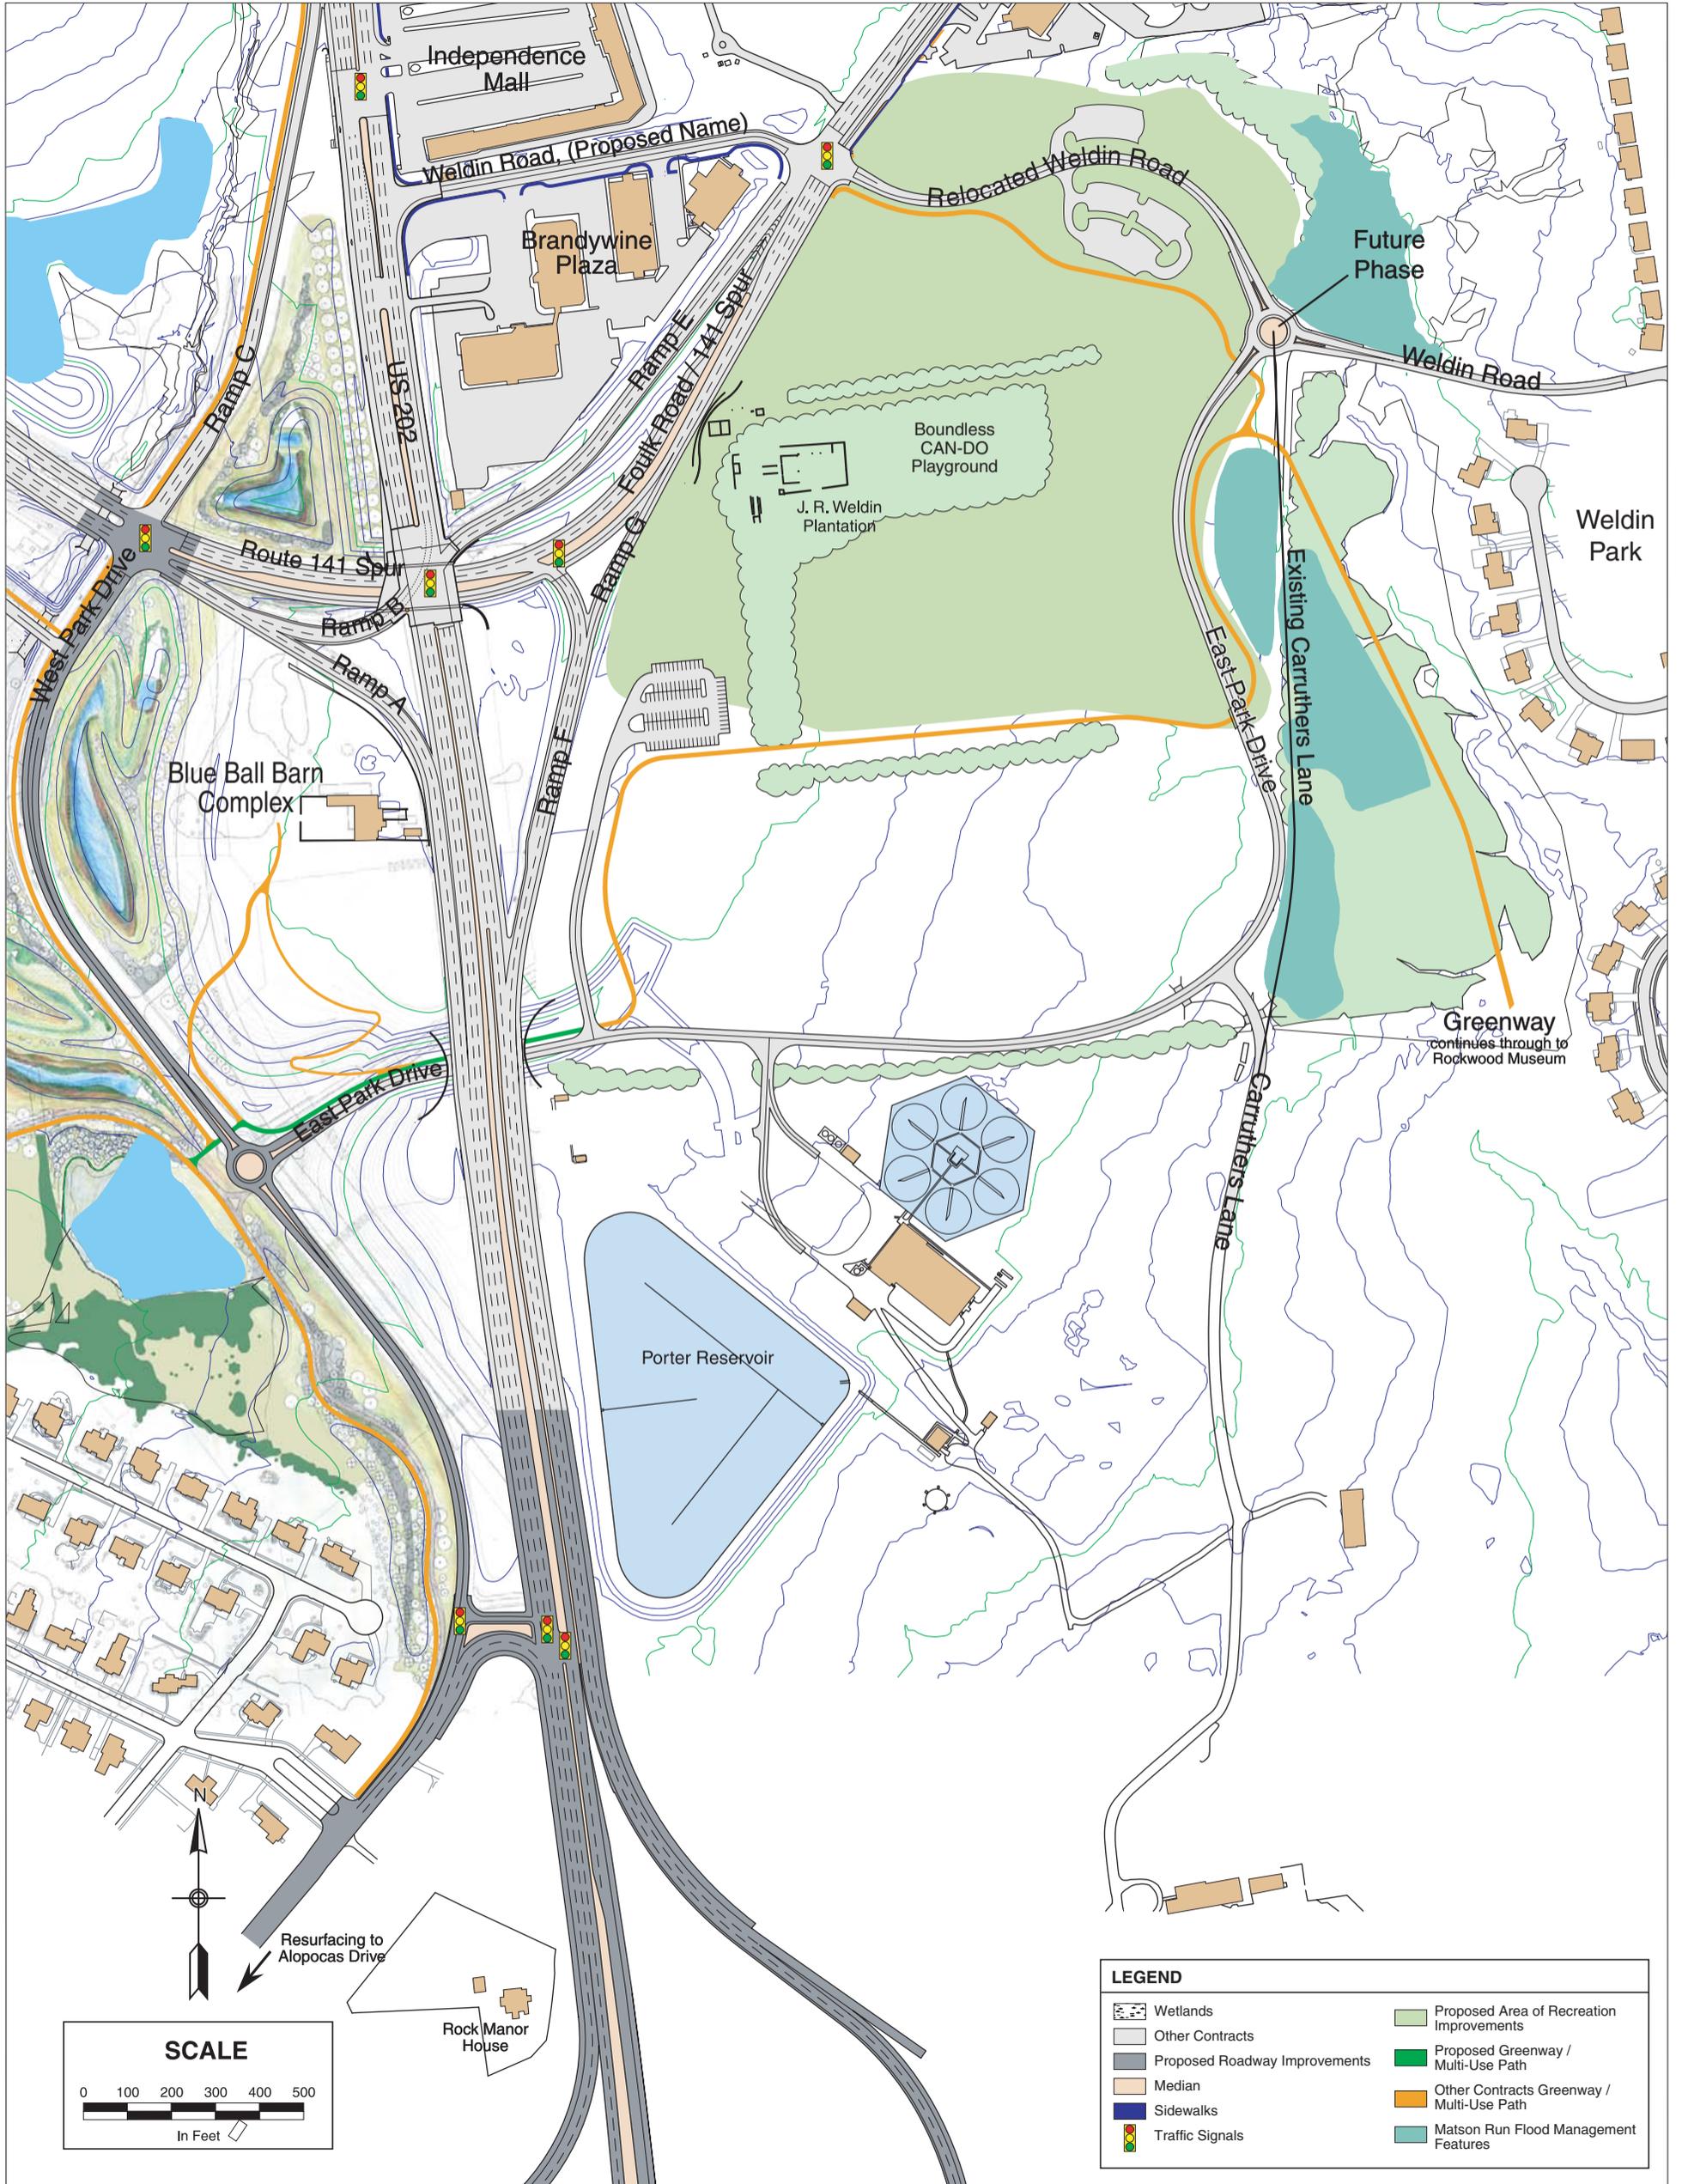

Resurfacing to Alopocas Drive

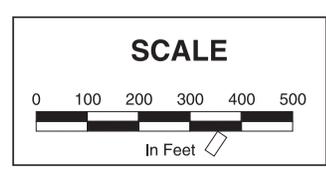

LEGEND			
	Wetlands		Proposed Area of Recreation Improvements
	Other Contracts		Proposed Greenway / Multi-Use Path
	Proposed Roadway Improvements		Other Contracts Greenway / Multi-Use Path
	Median		Matson Run Flood Management Features
	Sidewalks		
	Traffic Signals		