


PHASING PLAN
 US 202 - INDEPENDENCE MALL TO
 NORTH OF POWDER MILL ROAD.
 SR 141 AND SR 141 SPUR
 PRELIMINARY DESIGN

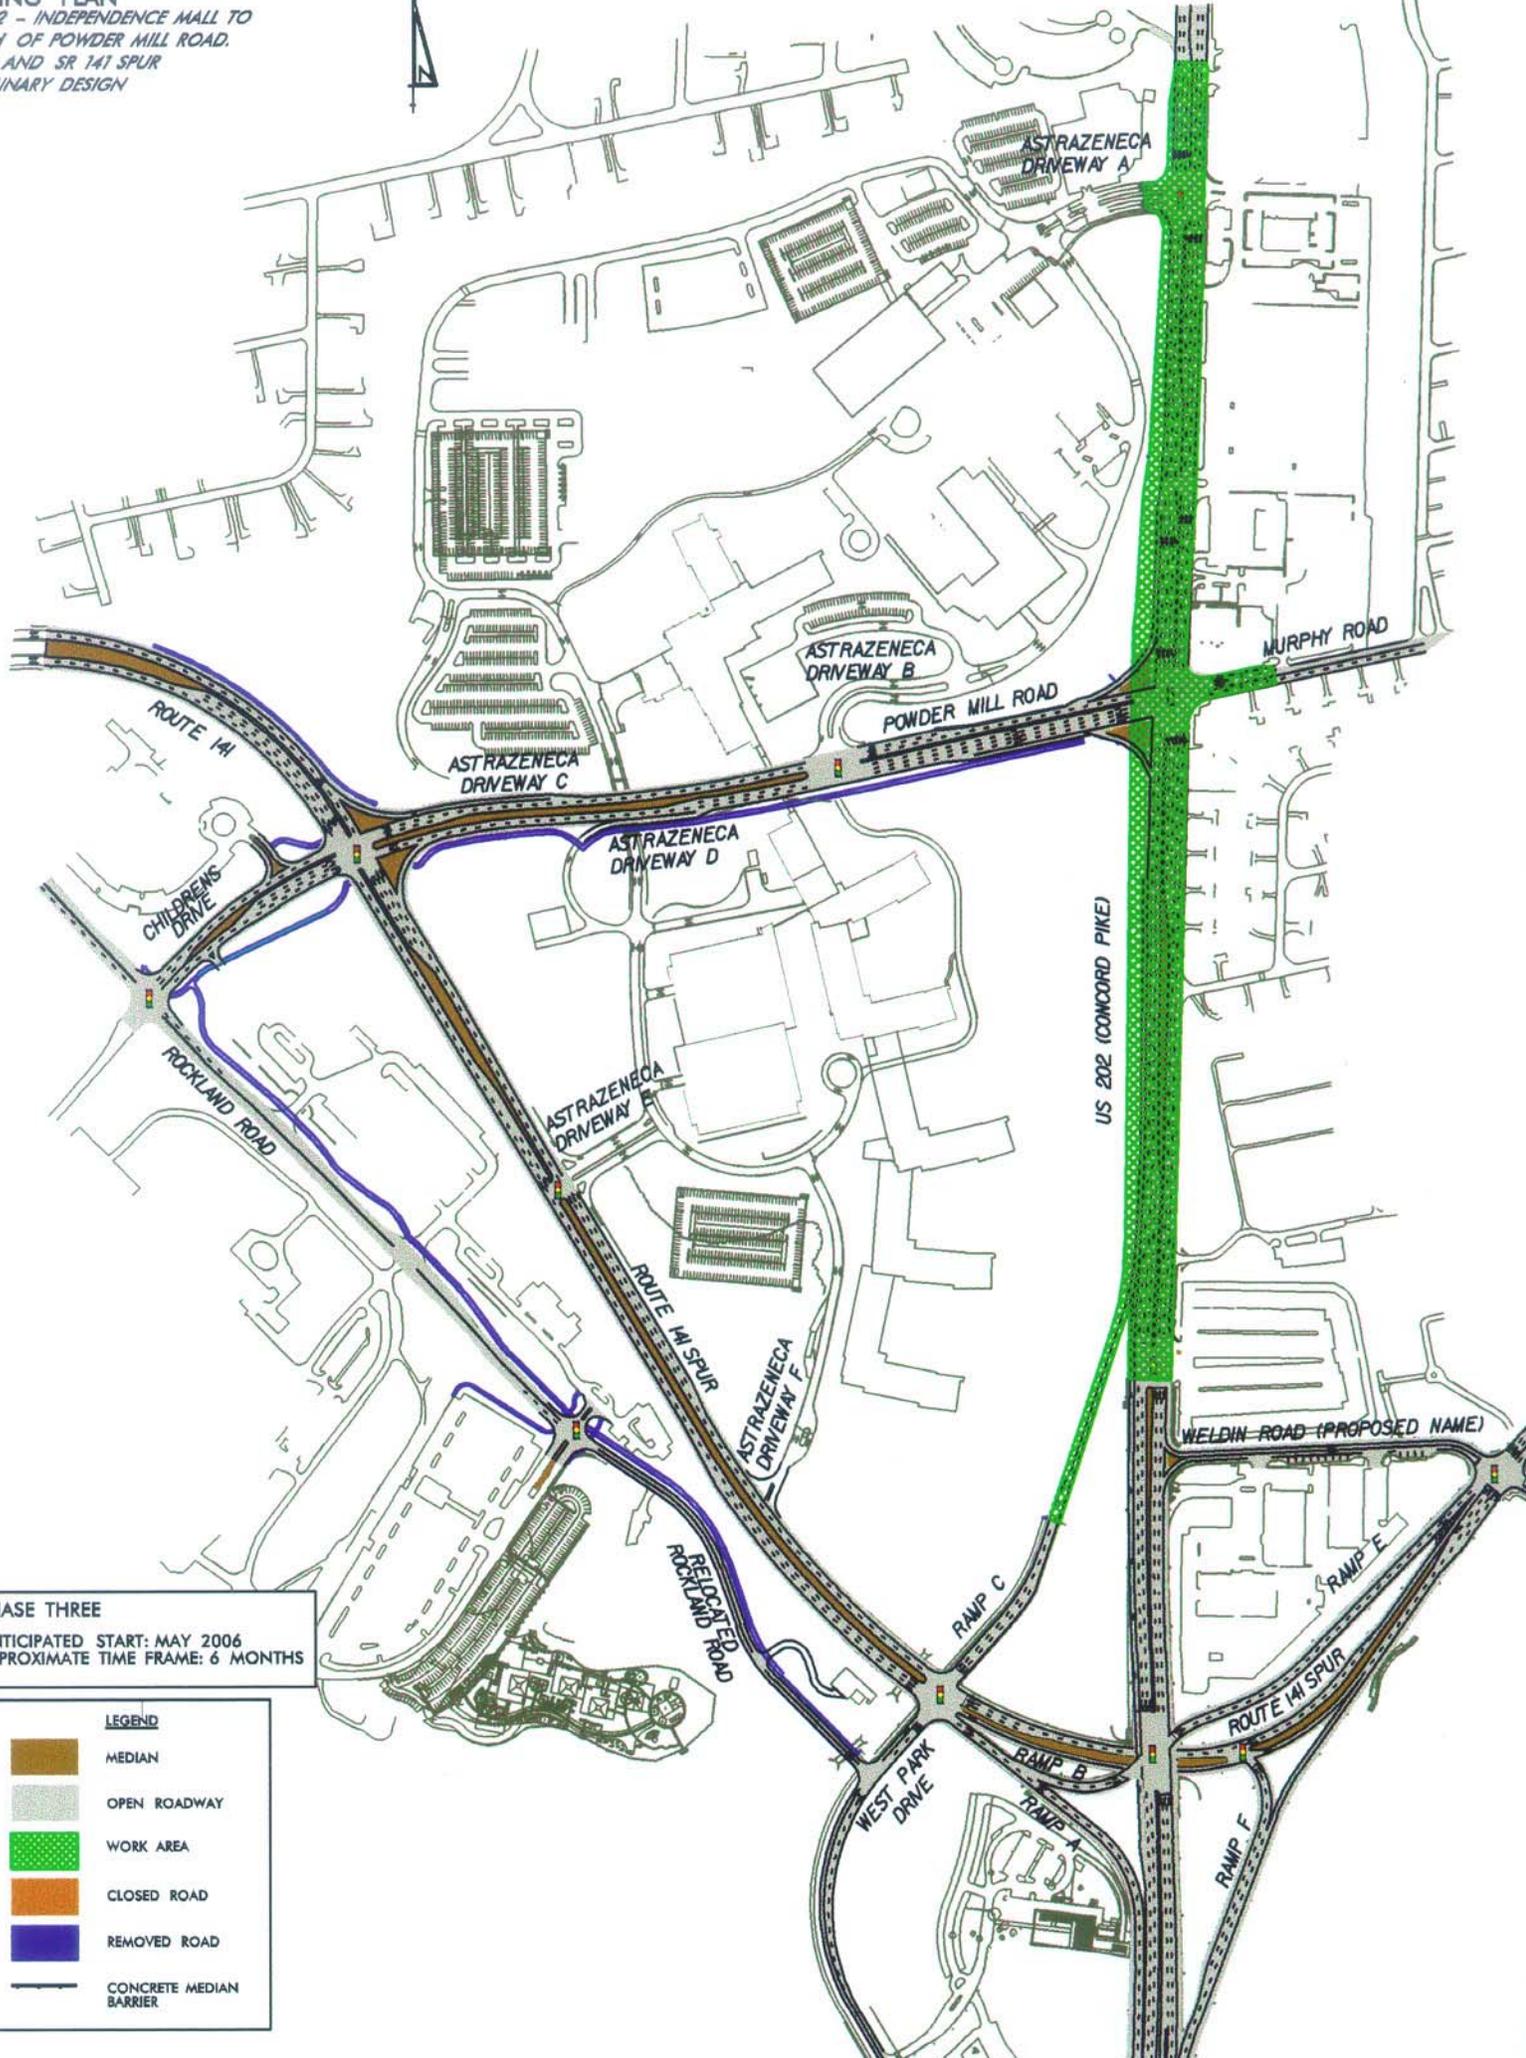

PHASE THREE
 ANTICIPATED START: MAY 2006
 APPROXIMATE TIME FRAME: 6 MONTHS

LEGEND	
	MEDIAN
	OPEN ROADWAY
	WORK AREA
	CLOSED ROAD
	REMOVED ROAD
	CONCRETE MEDIAN BARRIER