



# CEDAR GROVE ROAD

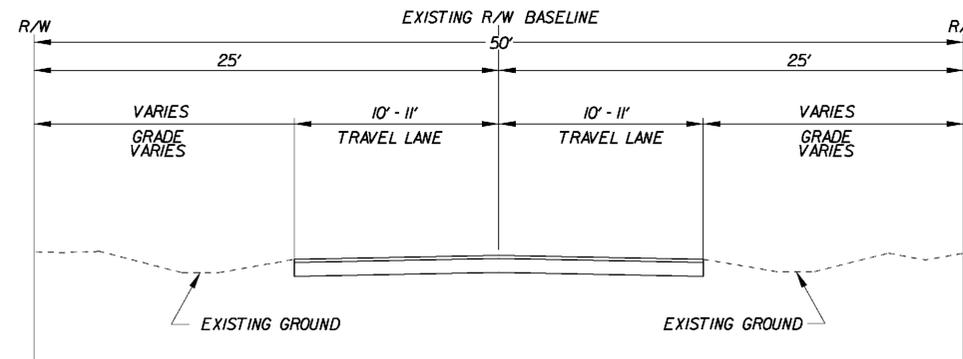

**TYPICAL EXISTING NORMAL SECTION - CEDAR GROVE ROAD**

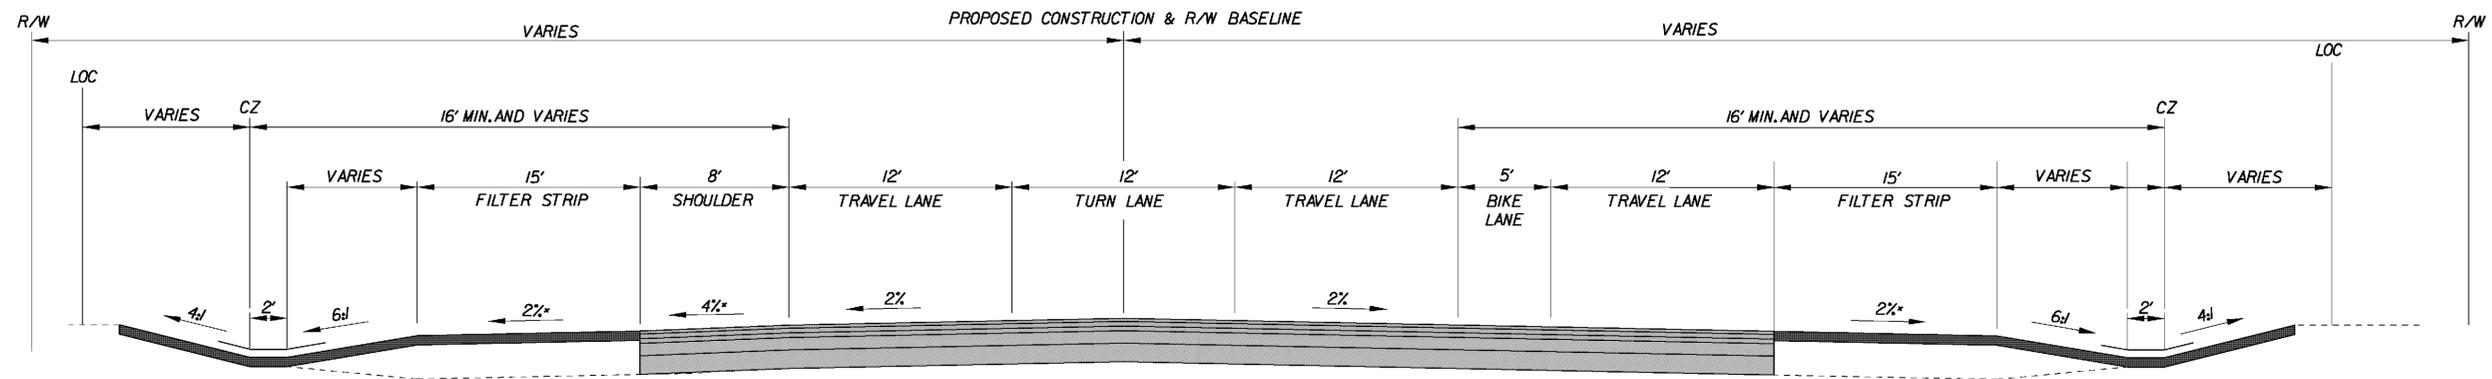

**TYPICAL PROPOSED NORMAL SECTION - CEDAR GROVE ROAD  
(EAST BOUND, TOWARDS INTERSECTION)**