


LEGEND	
	SIGNAL ON SYSTEM
	SIGNAL NOT ON SYSTEM
	TRAFFIC CONE
	TRAFFIC CONTROLLER
	DIRECTS TRAFFIC
	DETOUR DIRECTION
	POLICE BARRICADE
	DELDOT TRUCK
	TYPE III BARRICADE
	ARROW BOARD
	VMS
	CCTV
	PROPOSED SIGN

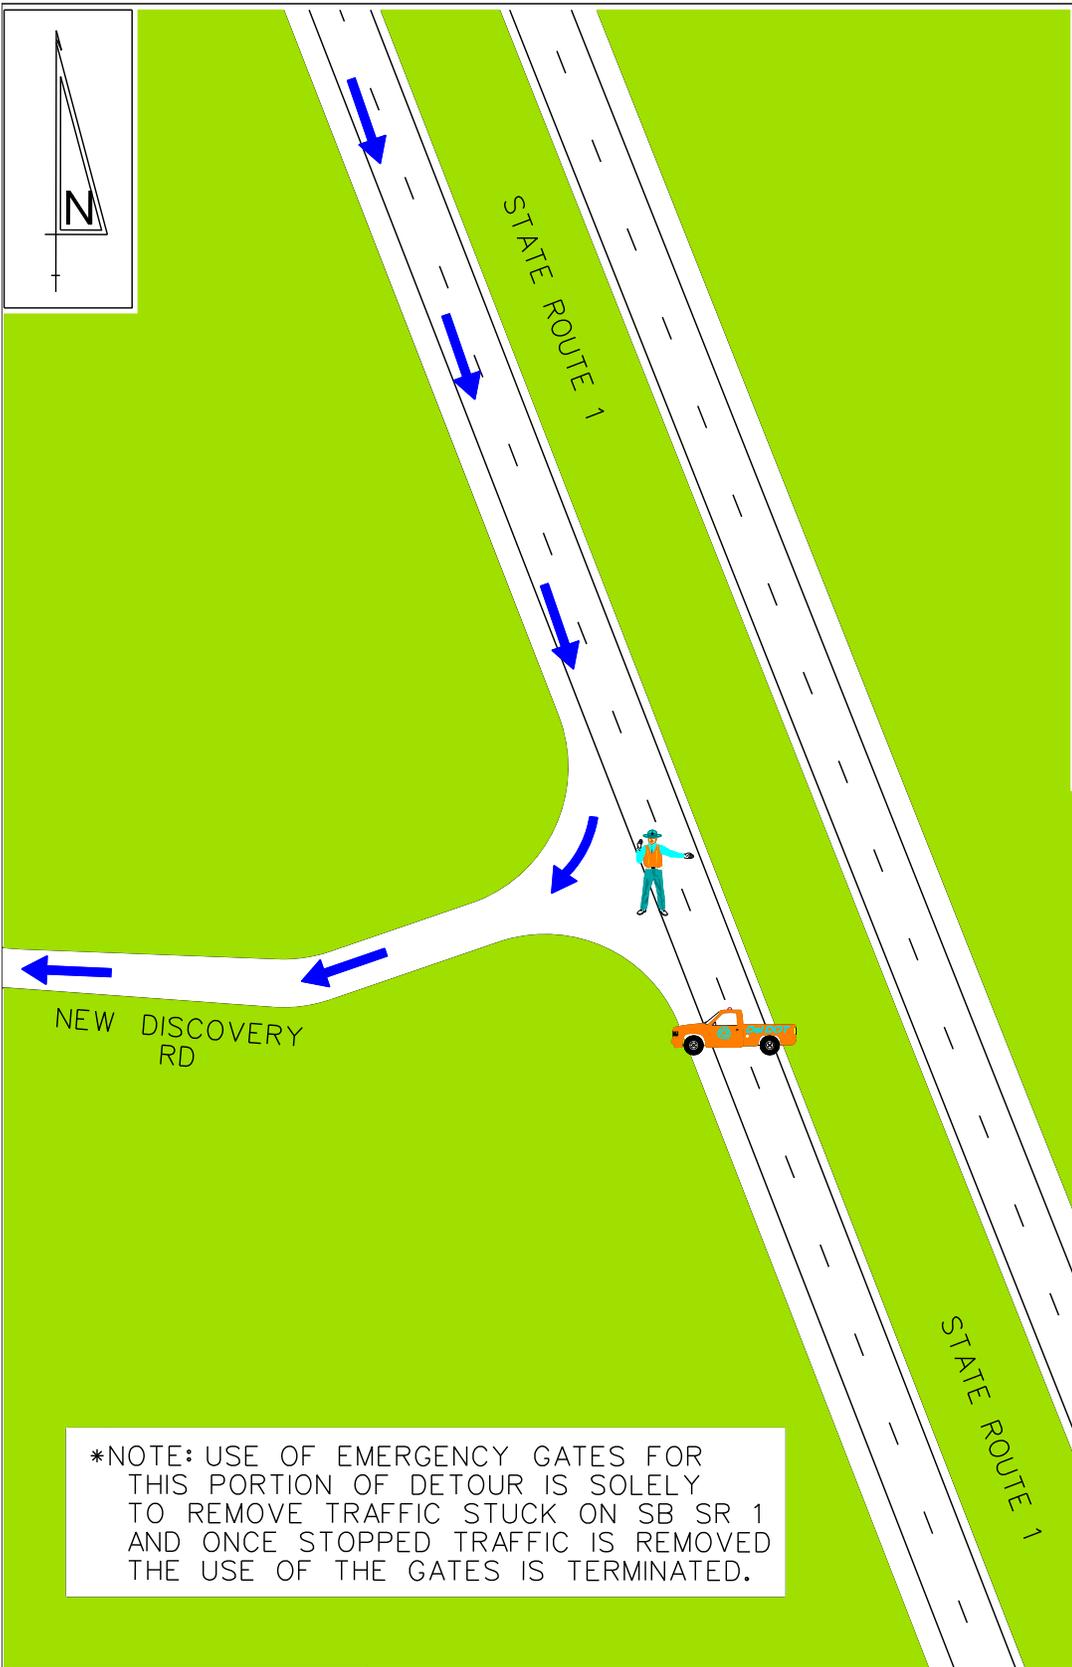

*NOTE: USE OF EMERGENCY GATES FOR THIS PORTION OF DETOUR IS SOLELY TO REMOVE TRAFFIC STUCK ON SB SR 1 AND ONCE STOPPED TRAFFIC IS REMOVED THE USE OF THE GATES IS TERMINATED.

EQUIPMENT/PERSONNEL TOTALS	
TRAFFIC CONES	-
ARROW BOARDS	-
VMS	-
POLICE VEHICLES	-
DELDOT TRUCKS	1
TYPE 3 BARRICADES	-
DETOUR SIGN EXIST. POST	-
DETOUR SIGN W/SUPPORT	-
PERSONNEL (DIRECTING TRAFFIC)	1
RESP. FOR EQUIP. SETUP	DelDOT

BACKGROUND COLOR							
	ROADWAY		BUILDING		CONCRETE		GRASS
CONE TAPER & TANGENT LENGTHS							
APPROACH	DESCRIPTION	TANGENT	TAPER	CONES			

DRAWING NOT TO SCALE

DETOUR REFERENCE #:
DE1- - - -SB07514-08394-1H

CONTROL POINT H:
STATE ROUTE 1 &
NEW DISCOVERY RD

DATE: JUNE 2010	BY: RTR	REFERENCE NUMBER: H
---------------------------	-------------------	-------------------------------