
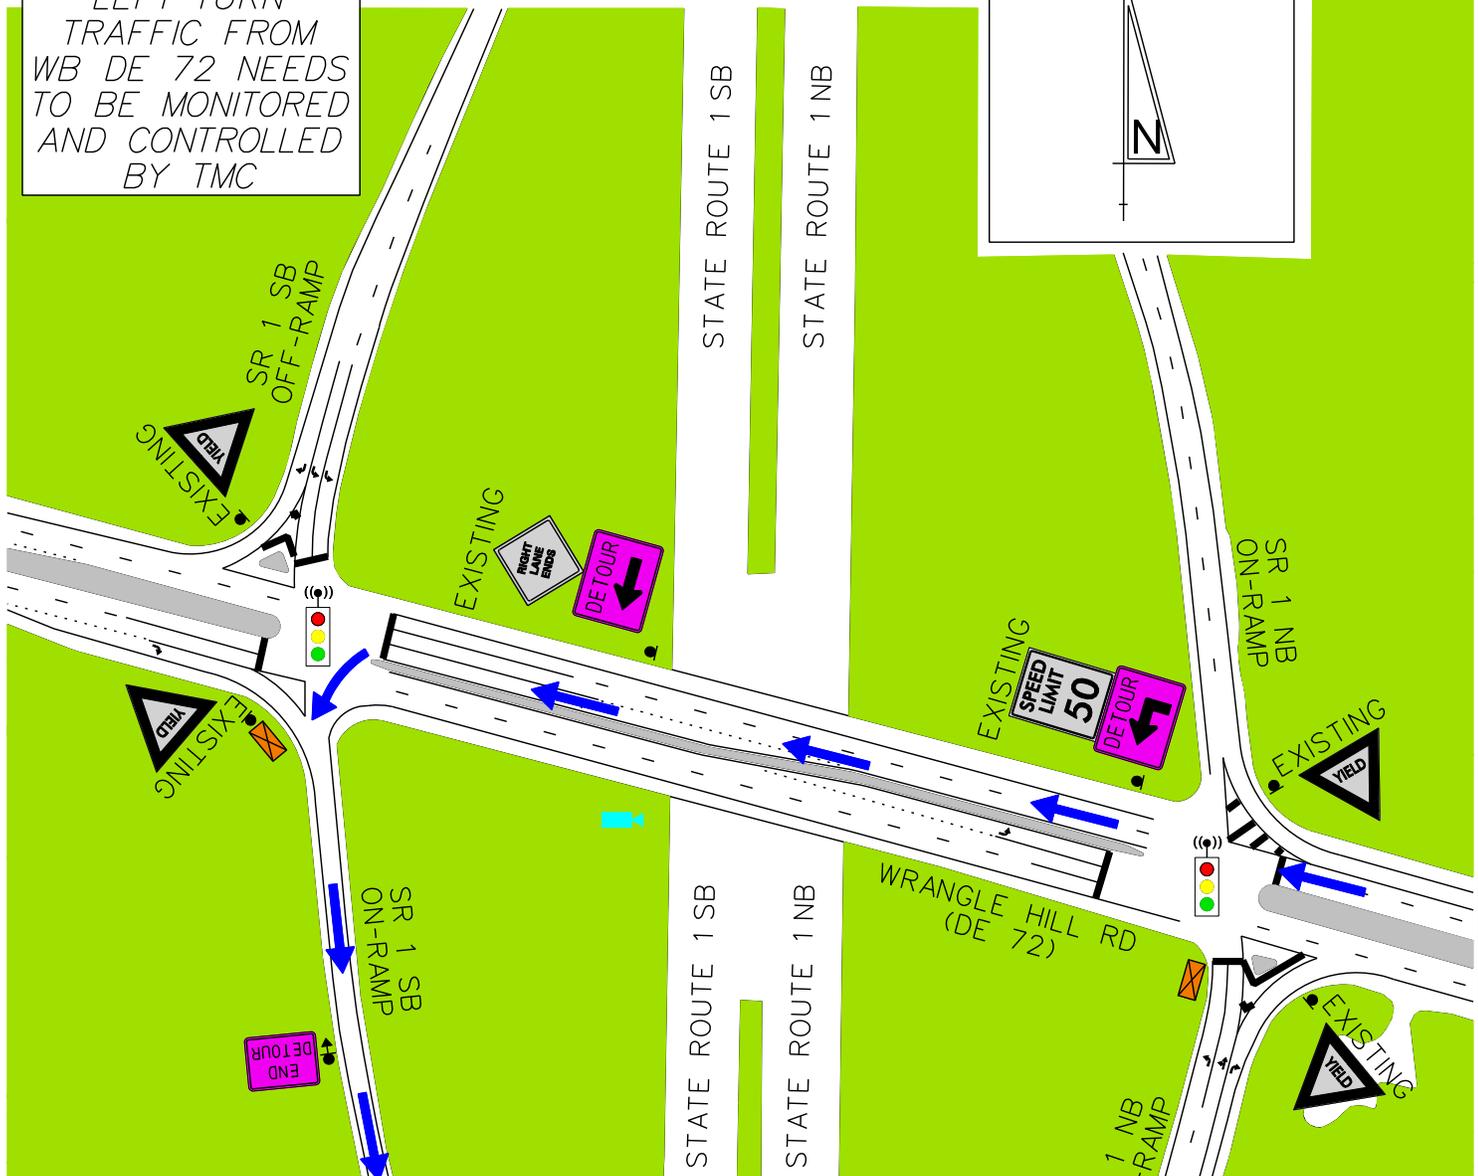


LEFT-TURN TRAFFIC FROM WB DE 72 NEEDS TO BE MONITORED AND CONTROLLED BY TMC

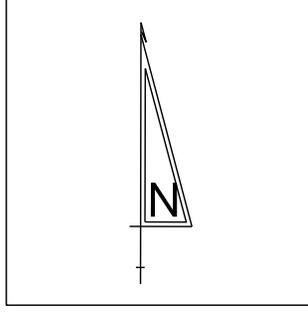

LEGEND

- SIGNAL ON SYSTEM
- SIGNAL NOT ON SYSTEM
- TRAFFIC CONE
- TRAFFIC CONTROLLER
- DIRECTS TRAFFIC
- CCTV
- DETOUR DIRECTION
- POLICE BARRICADE
- DELDOT TRUCK
- TYPE III BARRICADE
- ARROW BOARD
- VMS
- PROPOSED SIGN

EQUIPMENT/PERSONNEL TOTALS	
TRAFFIC CONES	-
ARROW BOARDS	-
VMS	-
POLICE VEHICLES	-
DELDOT TRUCKS	-
TYPE 3 BARRICADES	-
DETOUR SIGN EXIST. POST	2
DETOUR SIGN W/SUPPORT	1
PERSONNEL (DIRECTING TRAFFIC)	-
RESP. FOR EQUIP. SETUP	DelDOT

BACKGROUND COLOR			
ROADWAY	BUILDING	CONCRETE	GRASS

CONE TAPER & TANGENT LENGTHS					
APPROACH	DESCRIPTION	TANGENT	TAPER	CONES	

DRAWING NOT TO SCALE

DETOUR REFERENCE #:
DE1- - -SB09426-09795-1G

CONTROL POINT G:
WRANGLE HILL RD (DE 72)
AND SR 1 ON/OFF RAMP

DATE: JUNE 2010	BY: JZ/AM	REFERENCE NUMBER: G
---------------------------	---------------------	-------------------------------