

Appendix A

Alternatives

US 301 Project Development



*Federal Highway
Administration*



*Delaware Department
Of Transportation*

SOUTH OF SUMMIT BRIDGE
All Alternatives

BOYDS CORNER ROAD AREA
Yellow and Purple Alternatives

MIDDLETOWN


US 301 Project Development

Yellow Alternative

Not To Scale

November 2007



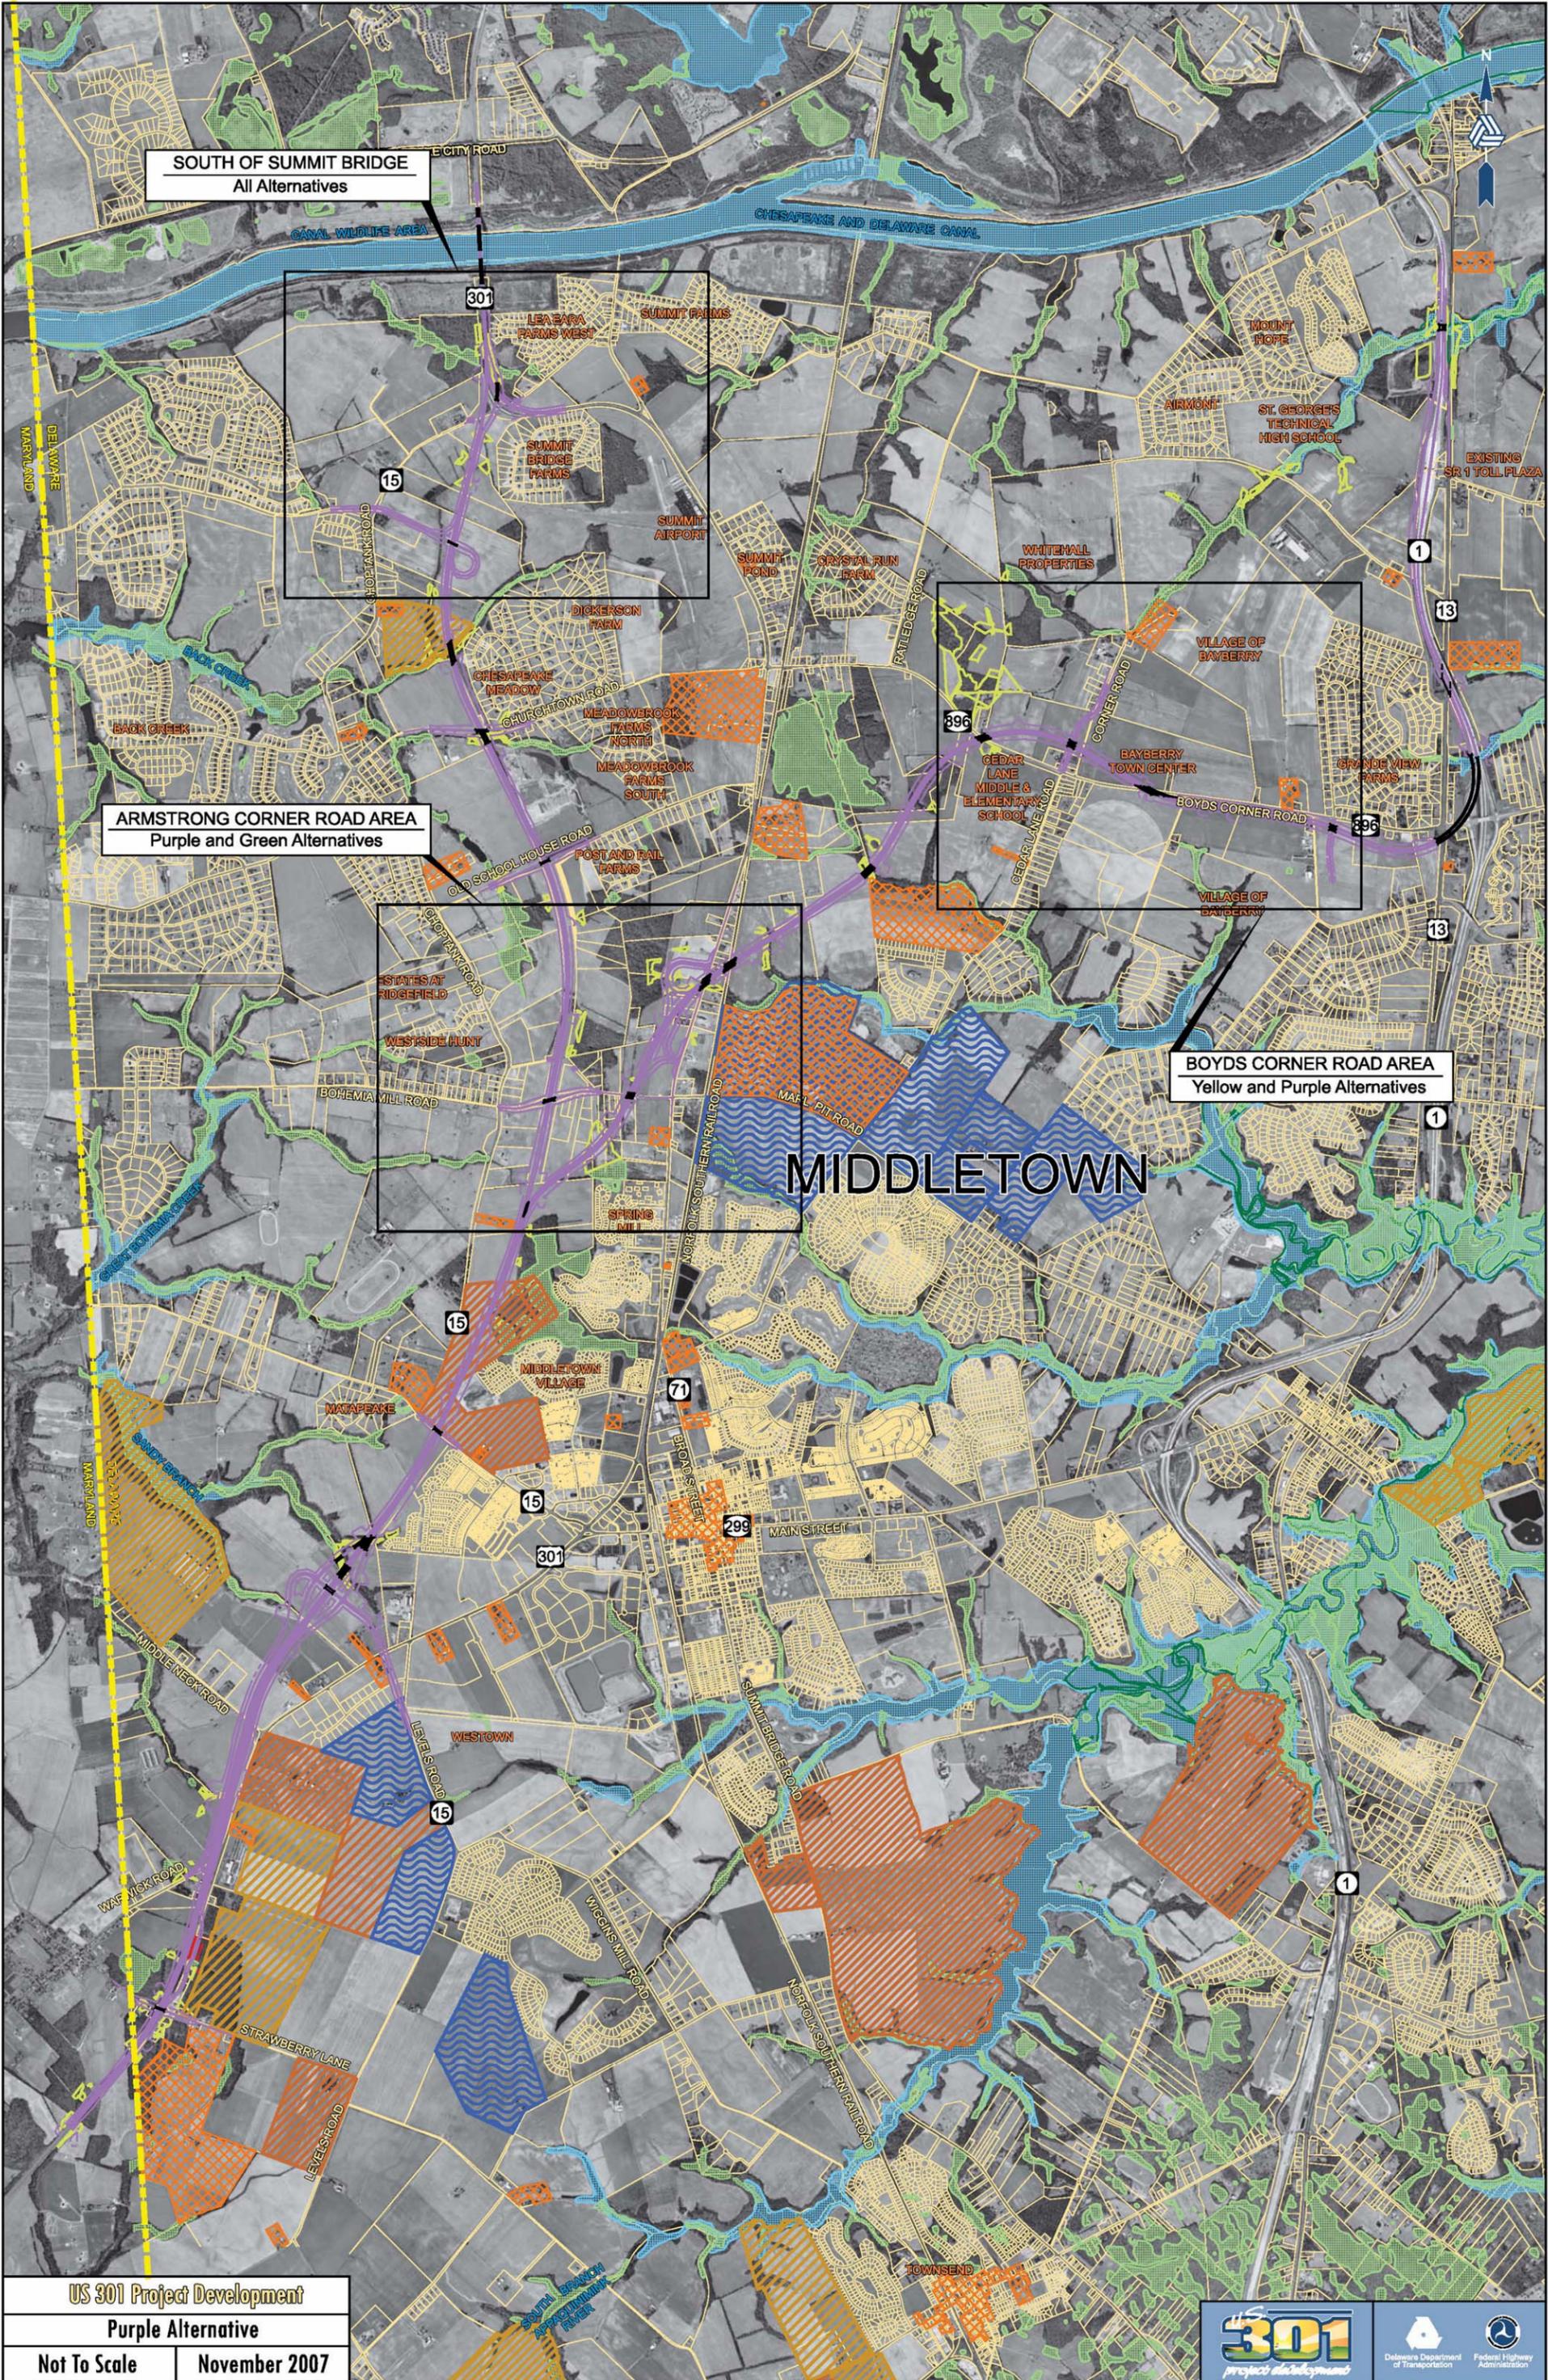


SOUTH OF SUMMIT BRIDGE
All Alternatives

ARMSTRONG CORNER ROAD AREA
Purple and Green Alternatives


BOYDS CORNER ROAD AREA
Yellow and Purple Alternatives

MIDDLETOWN

SOUTH OF SUMMIT BRIDGE
All Alternatives

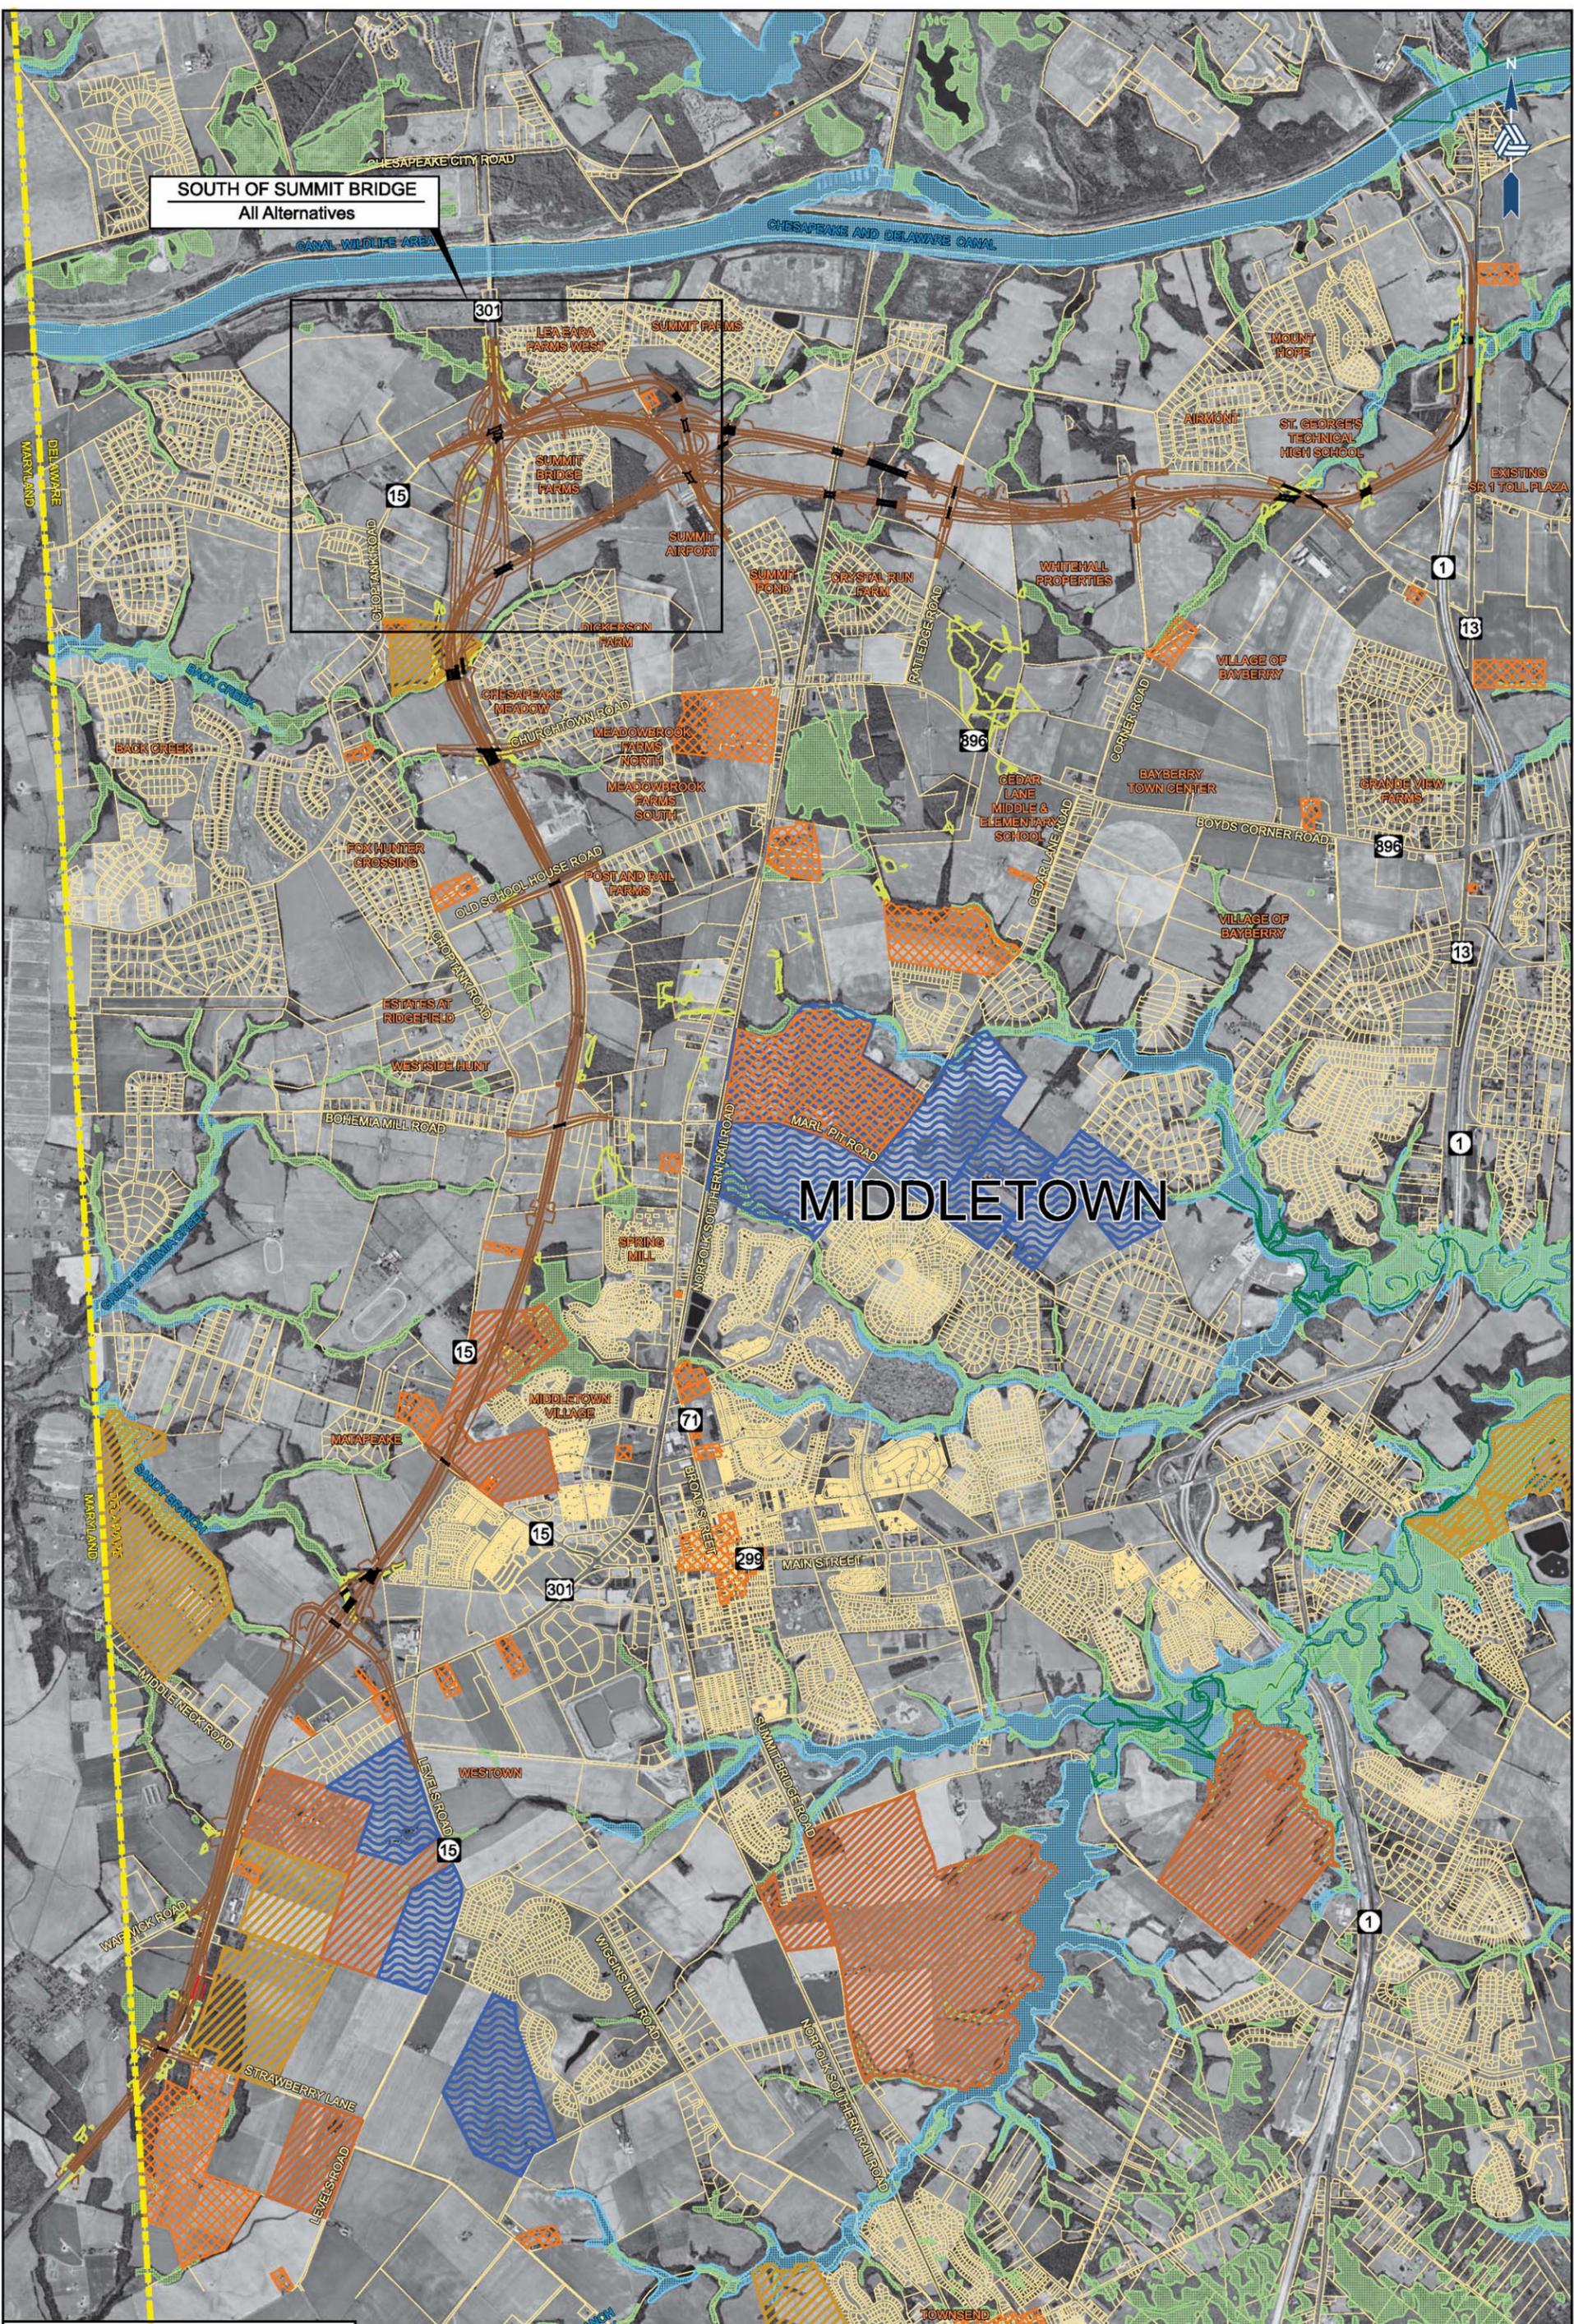

US 301 Project Development
Brown North & South Alternatives
Not To Scale | November 2007

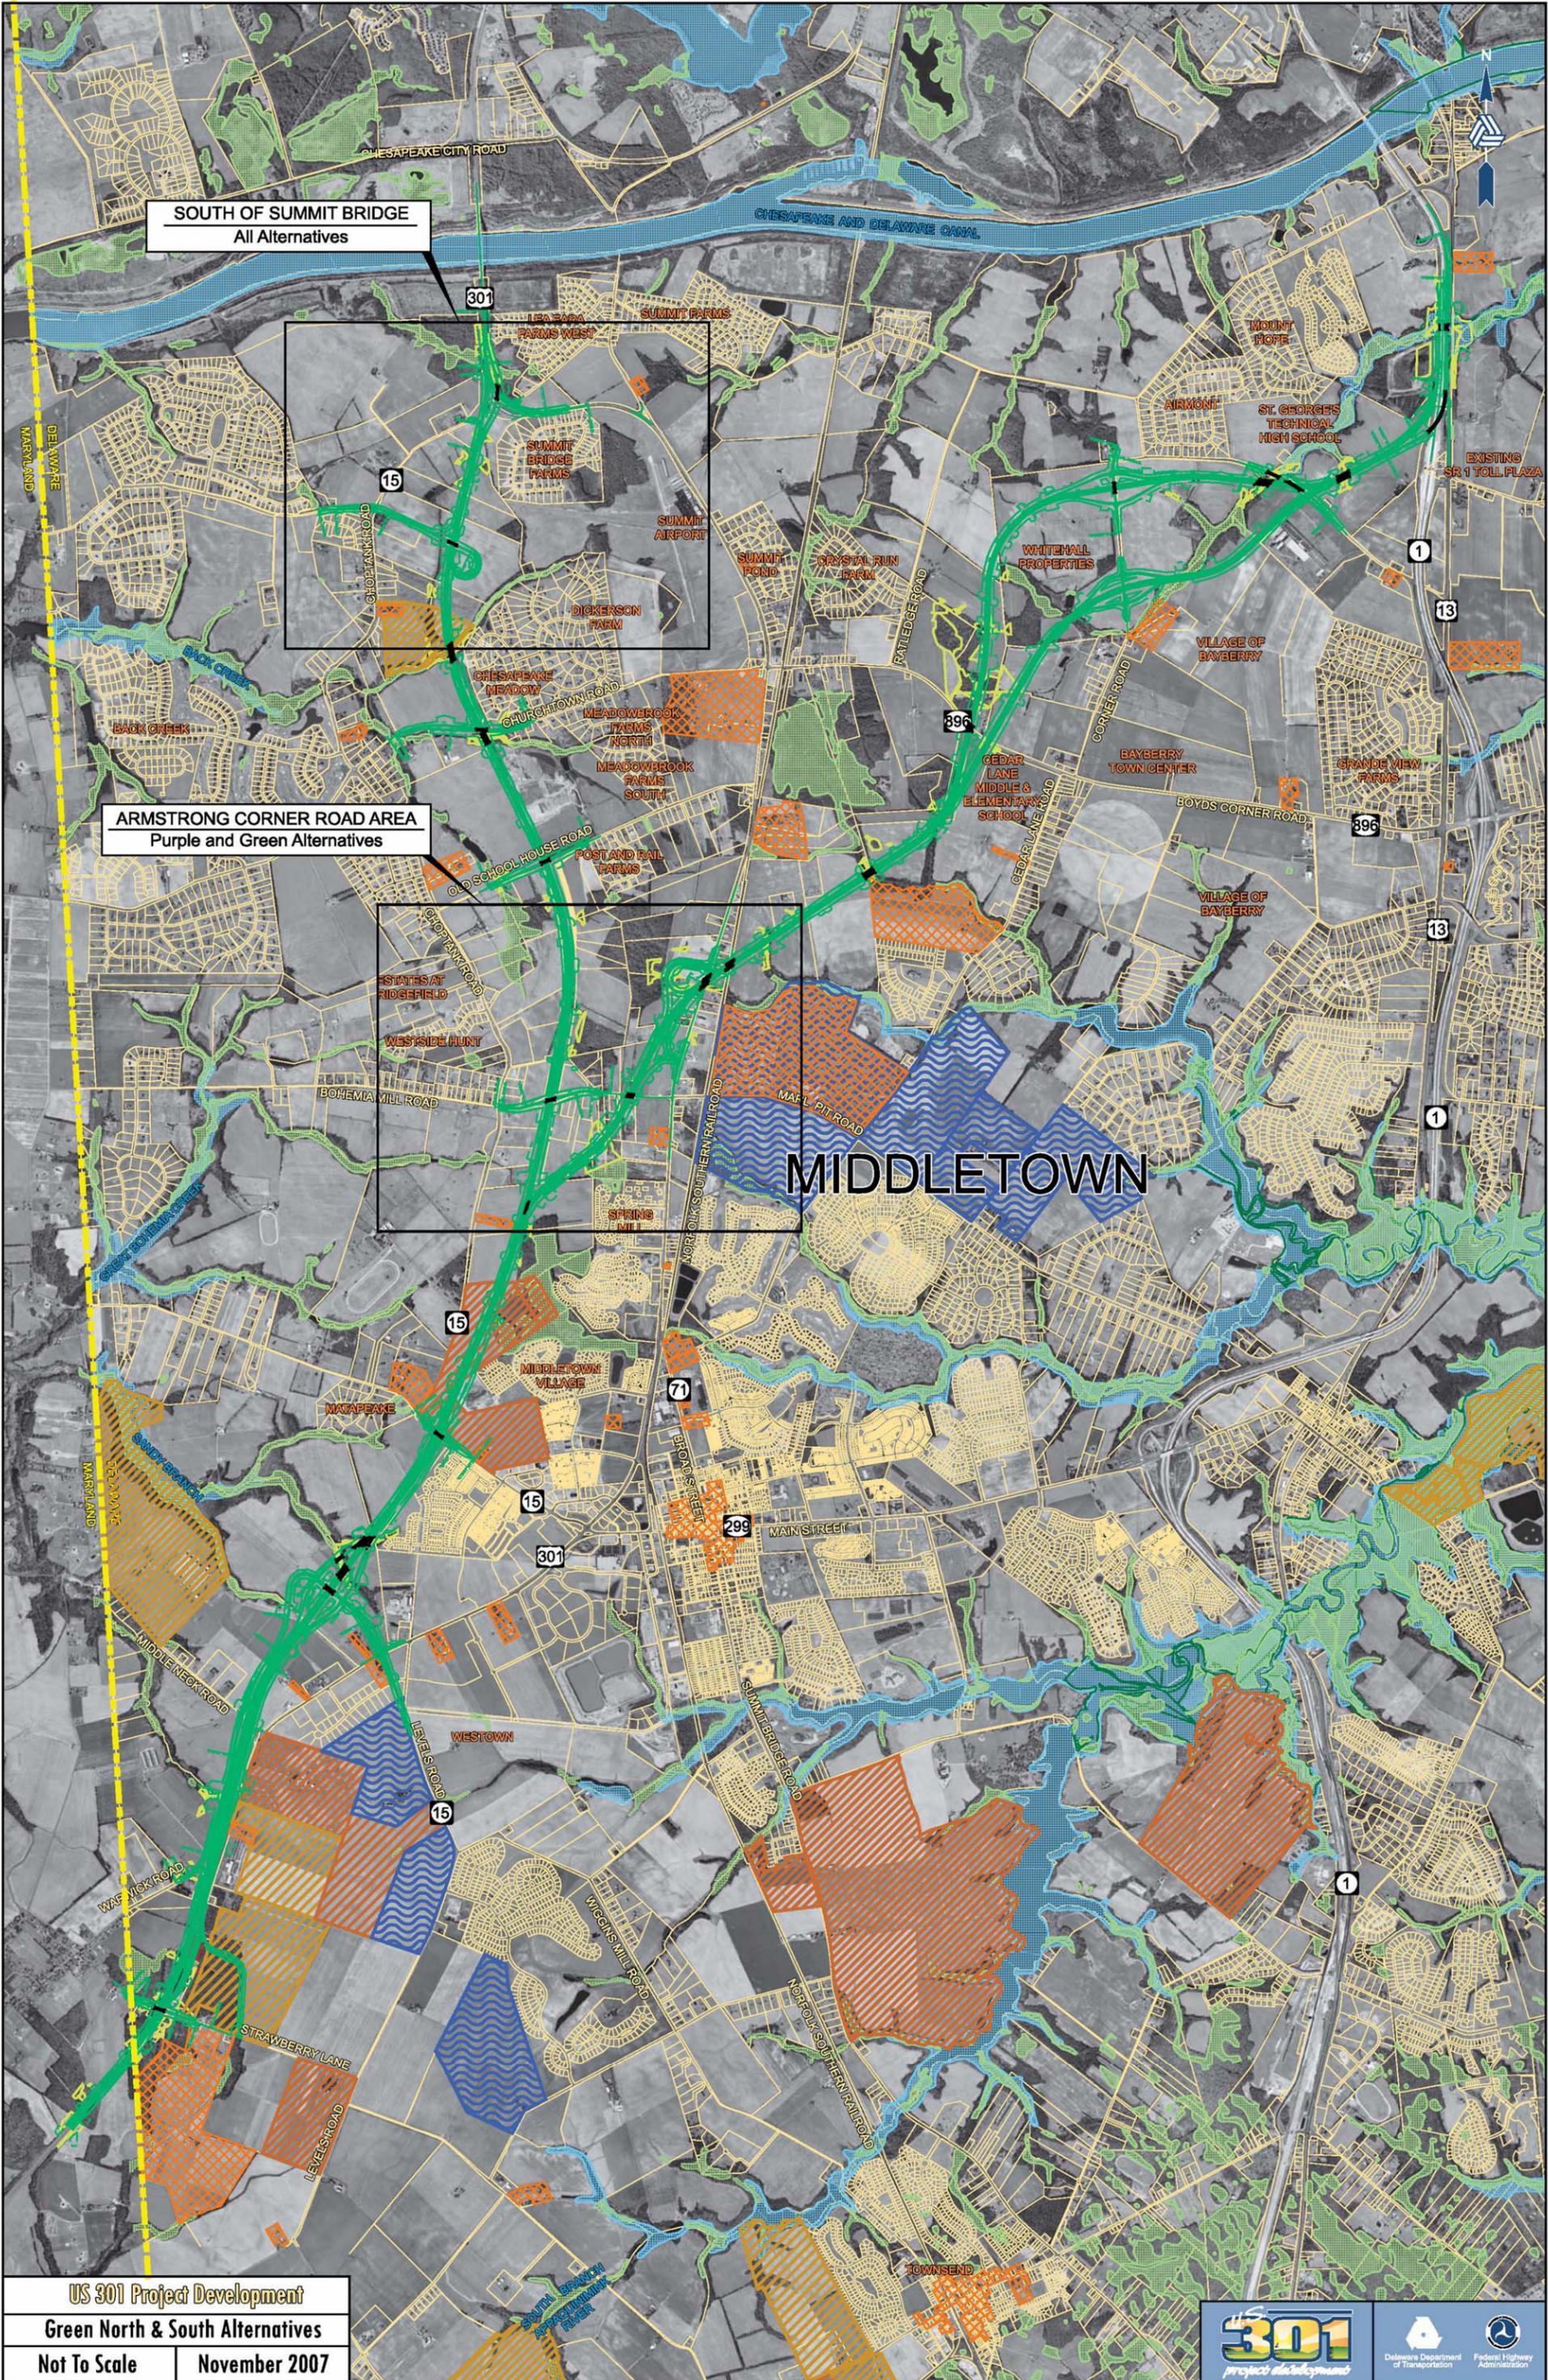

SOUTH OF SUMMIT BRIDGE
All Alternatives

ARMSTRONG CORNER ROAD AREA
Purple and Green Alternatives

MIDDLETOWN