



SCALE : N.T.S.

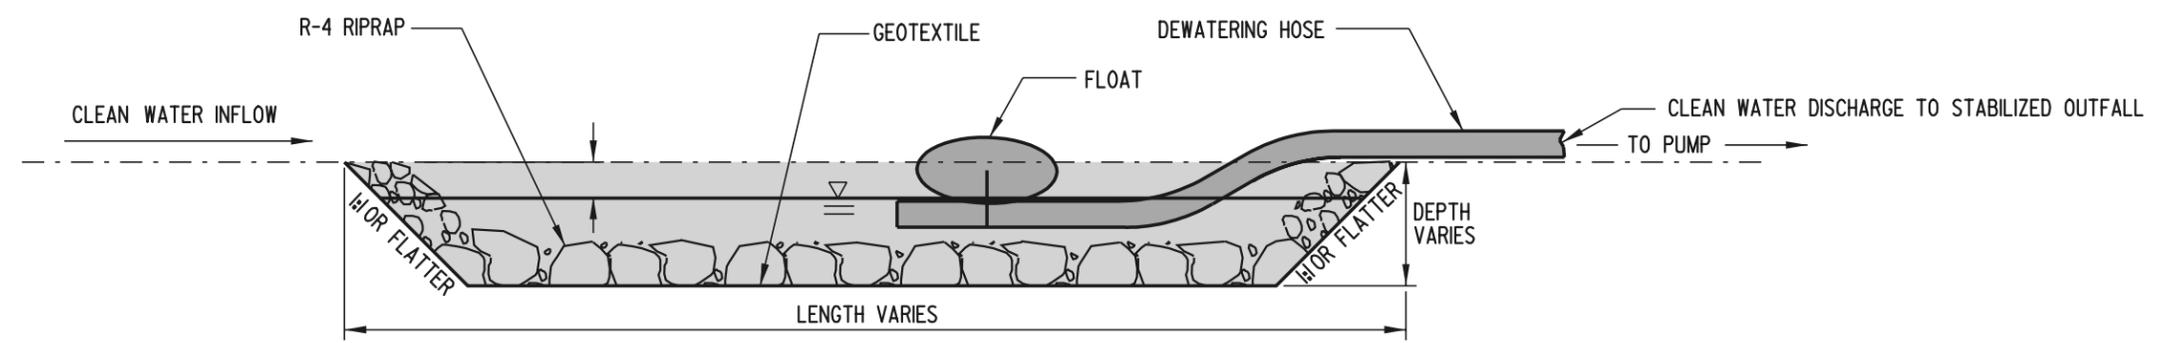

- NOTES:**
- 1). THE WORK SHALL CONSIST OF CONSTRUCTING A STILLING WELL FOR THE PURPOSE OF PUMPING CLEAN WATER AROUND A DISTURBED CONSTRUCTION AREA TO A STABILIZED OUTFALL.
 - 2). THE DIMENSIONS OF THE STILLING WELL SHALL BE AS SHOWN ON THE PLANS OR AS DIRECTED BY THE ENGINEER.

PLAN SYMBOL

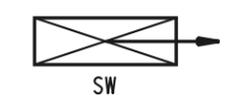

 **DELAWARE**
DEPARTMENT OF TRANSPORTATION

STILLING WELL			
STANDARD NO.	E-15 (97)	SHT. 1	OF 1

APPROVED _____ DATE _____
CHIEF ENGINEER

RECOMMENDED _____ DATE _____
DESIGN ENGINEER