




SCALE :

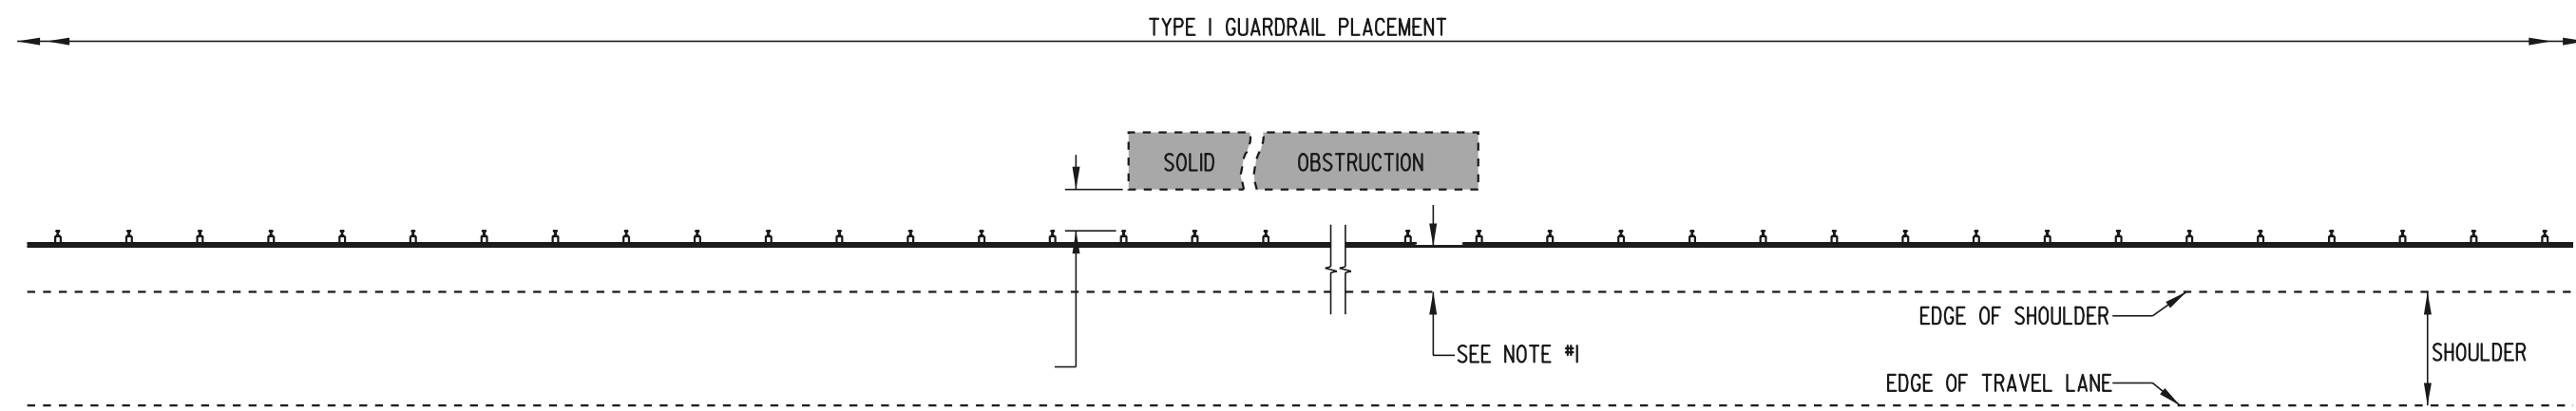

**TYPE 1 GUARDRAIL**  
TYPICAL GUARDRAIL TREATMENT

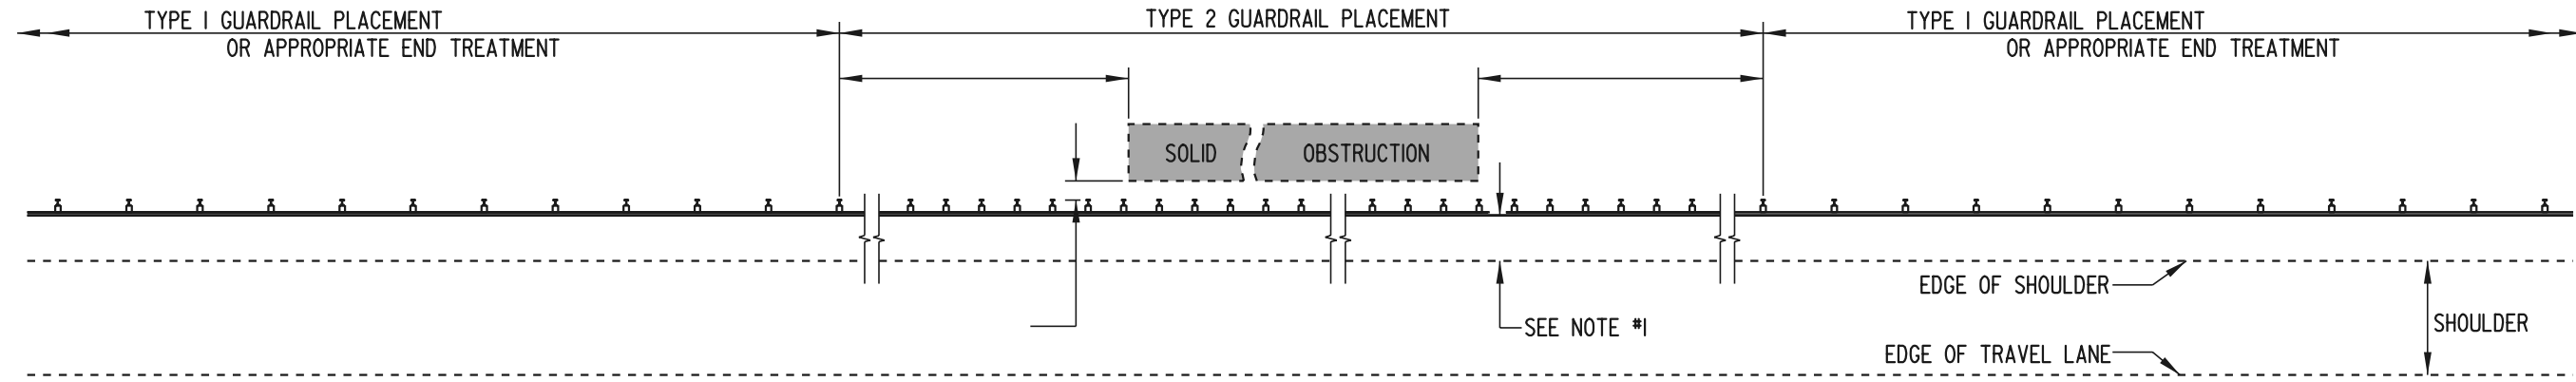

**TYPE 2 GUARDRAIL**  
TYPICAL GUARDRAIL TREATMENT

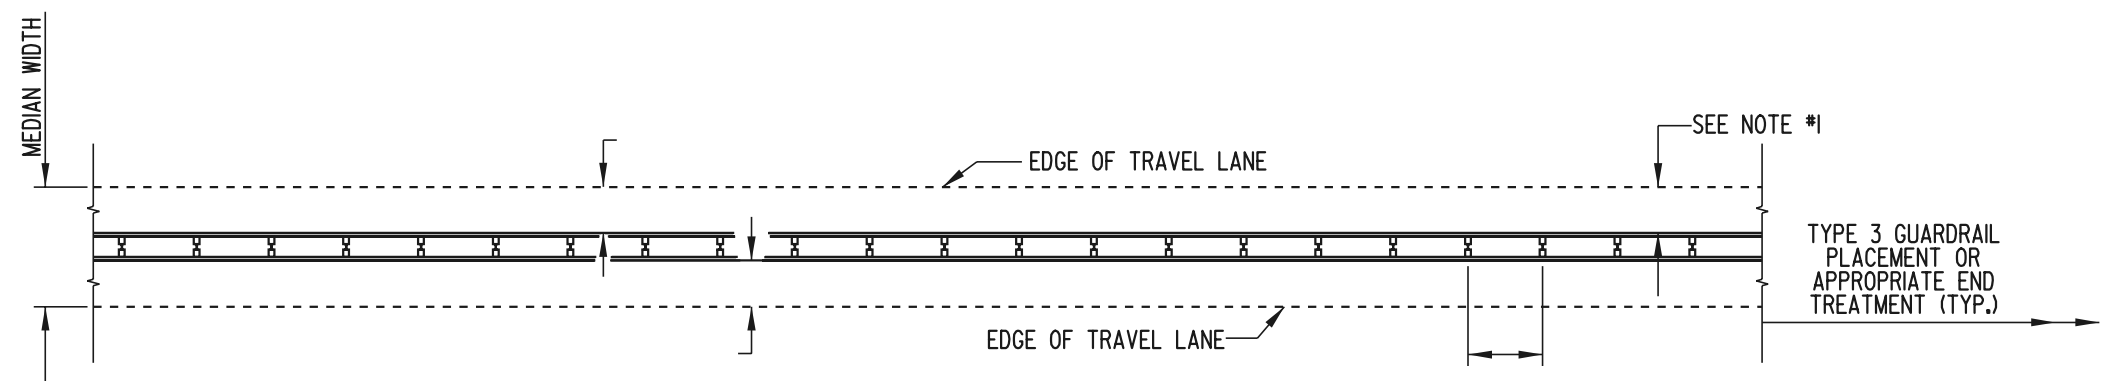

**TYPE 3 GUARDRAIL**  
TYPICAL GUARDRAIL TREATMENT WHEN A MINIMUM OF

- NOTES :**
- 1). THE DISTANCE FROM THE EDGE OF THE TRAVEL LANE OR SHOULDER TO THE FACE OF GUARDRAIL SHOULD BE MAXIMIZED. THIS AREA SHALL BE GRADED 10:1 OR FLATTER.
  - 2). PLACE REFLECTORIZED WASHER EVERY FIFTH POST.



<b>GUARDRAIL APPLICATIONS</b>			
STANDARD NO.	B-1 (99)	SHT. 1	OF 3

<b>APPROVED</b>	_____	DATE	_____
<b>RECOMMENDED</b>	DESIGN ENGINEER	DATE	_____