

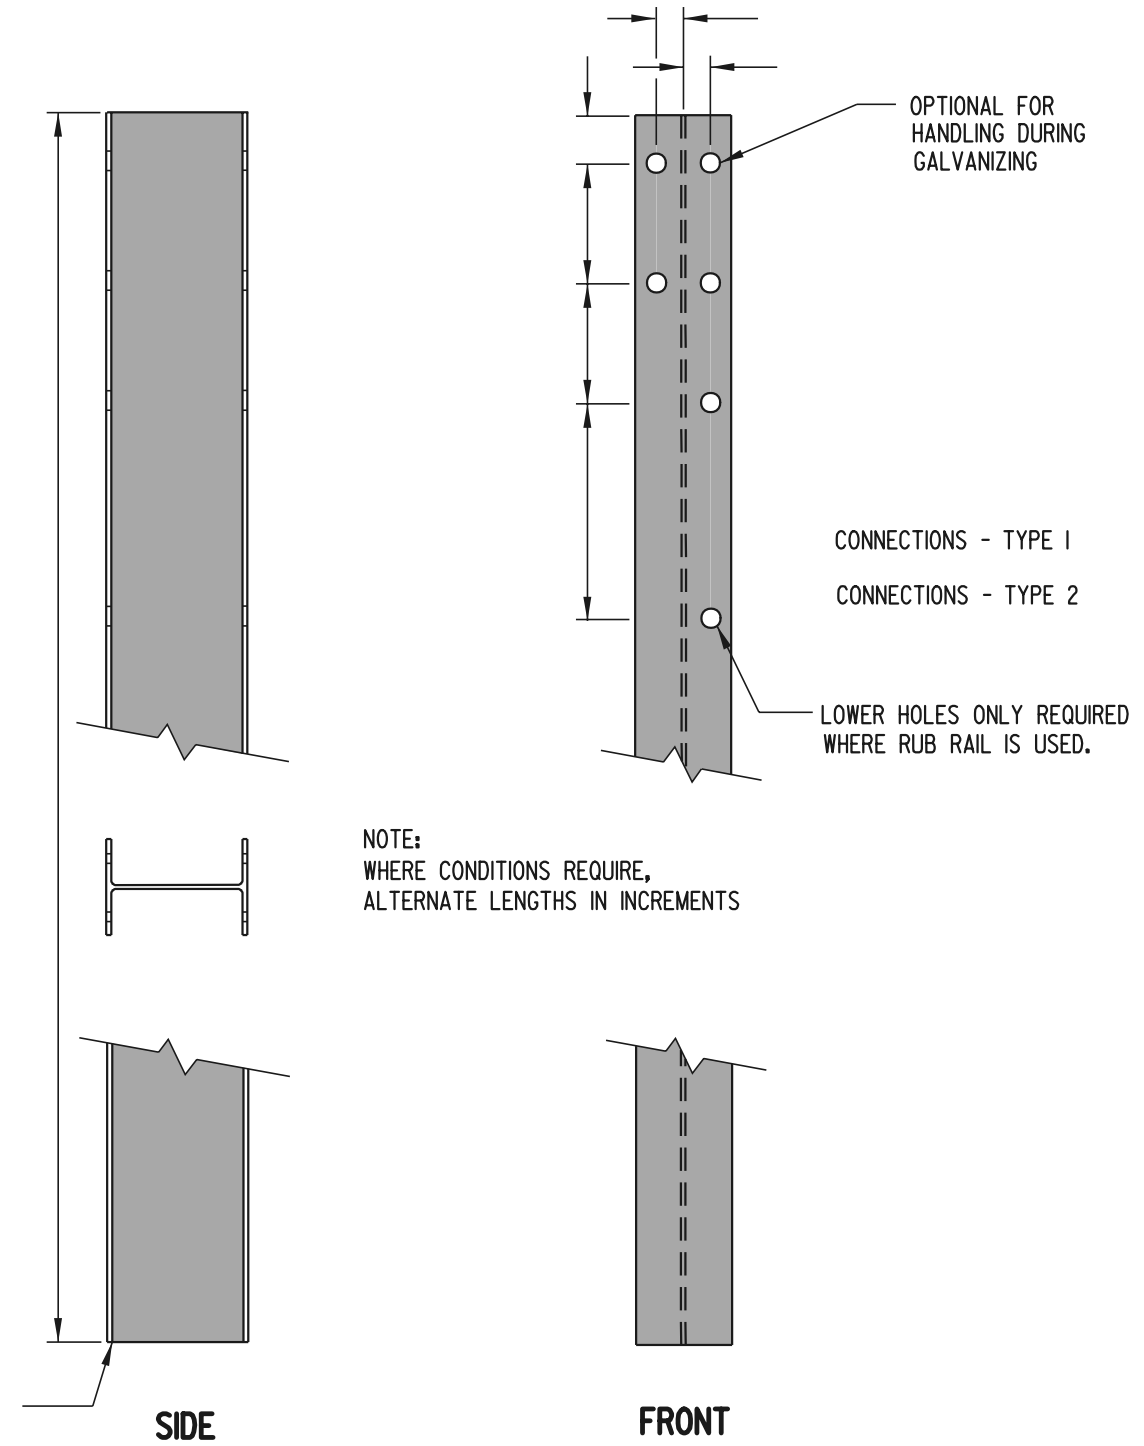


SCALE :

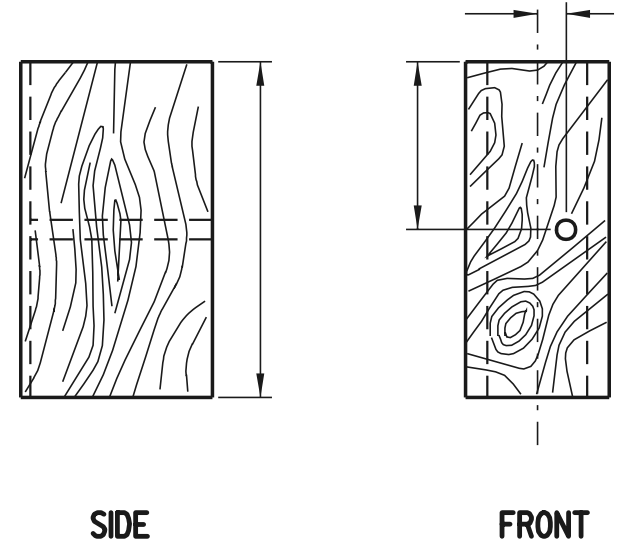

NOTE:  
WHERE CONDITIONS REQUIRE,  
ALTERNATE LENGTHS IN INCREMENTS

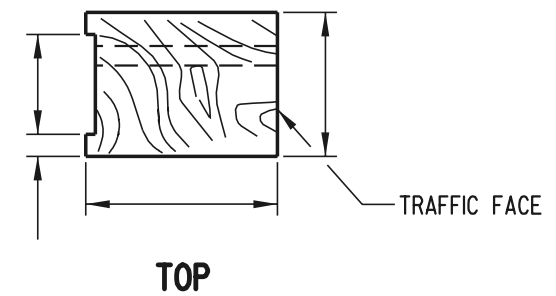

OFFSET BLOCK

NOTE :

W-BEAM STEEL POST AND WOOD OFFSET BLOCK

 DELAWARE  
DEPARTMENT OF TRANSPORTATION

HARDWARE			
STANDARD NO.	B-13 (99)	SHT.	2 OF 12

APPROVED	_____	DATE	_____
	CHIEF ENGINEER		
RECOMMENDED	_____	DATE	_____
	DESIGN ENGINEER		