



SCALE :

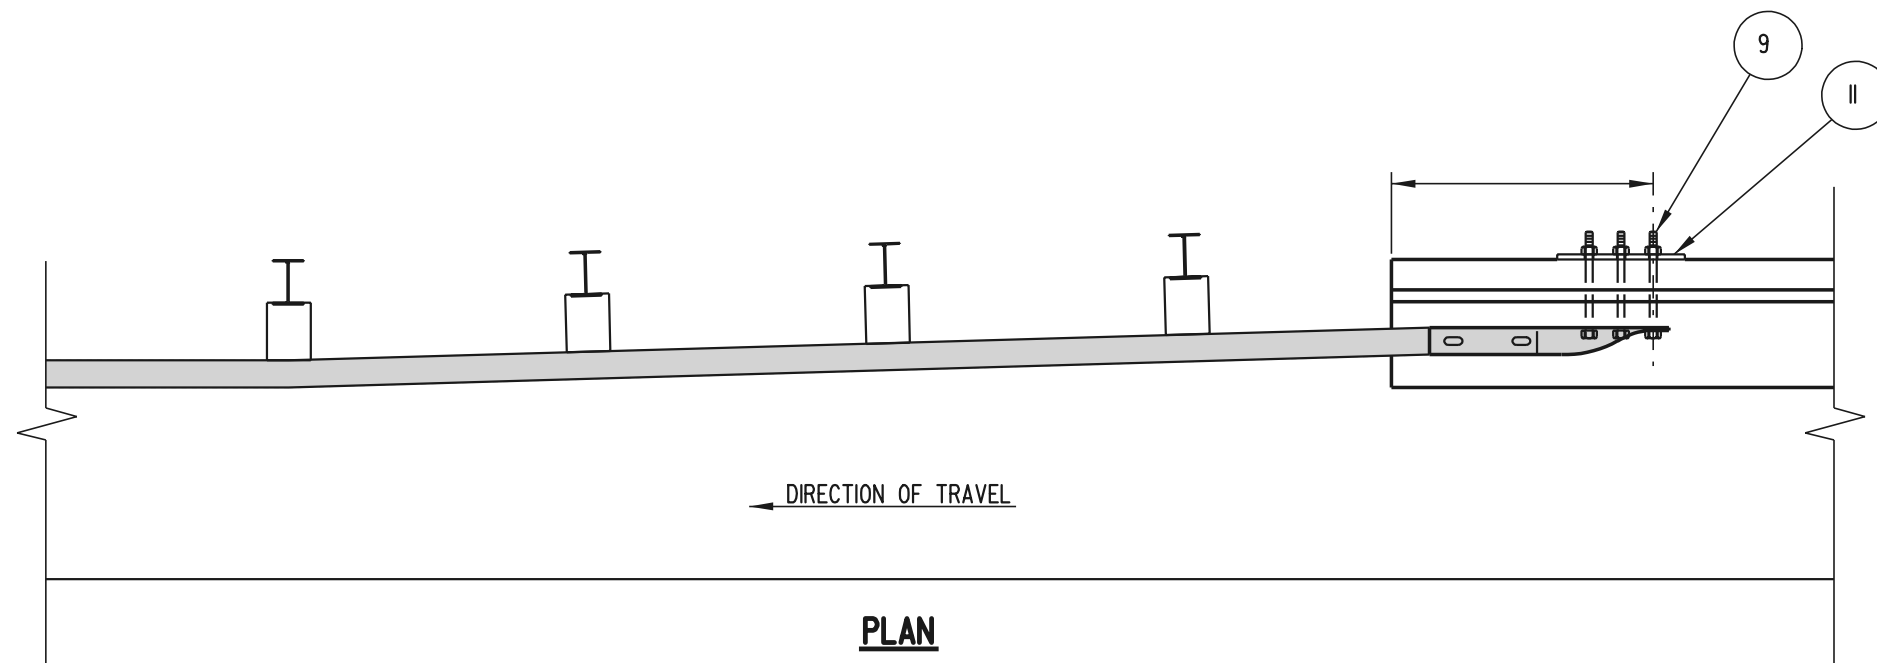

**PLAN**

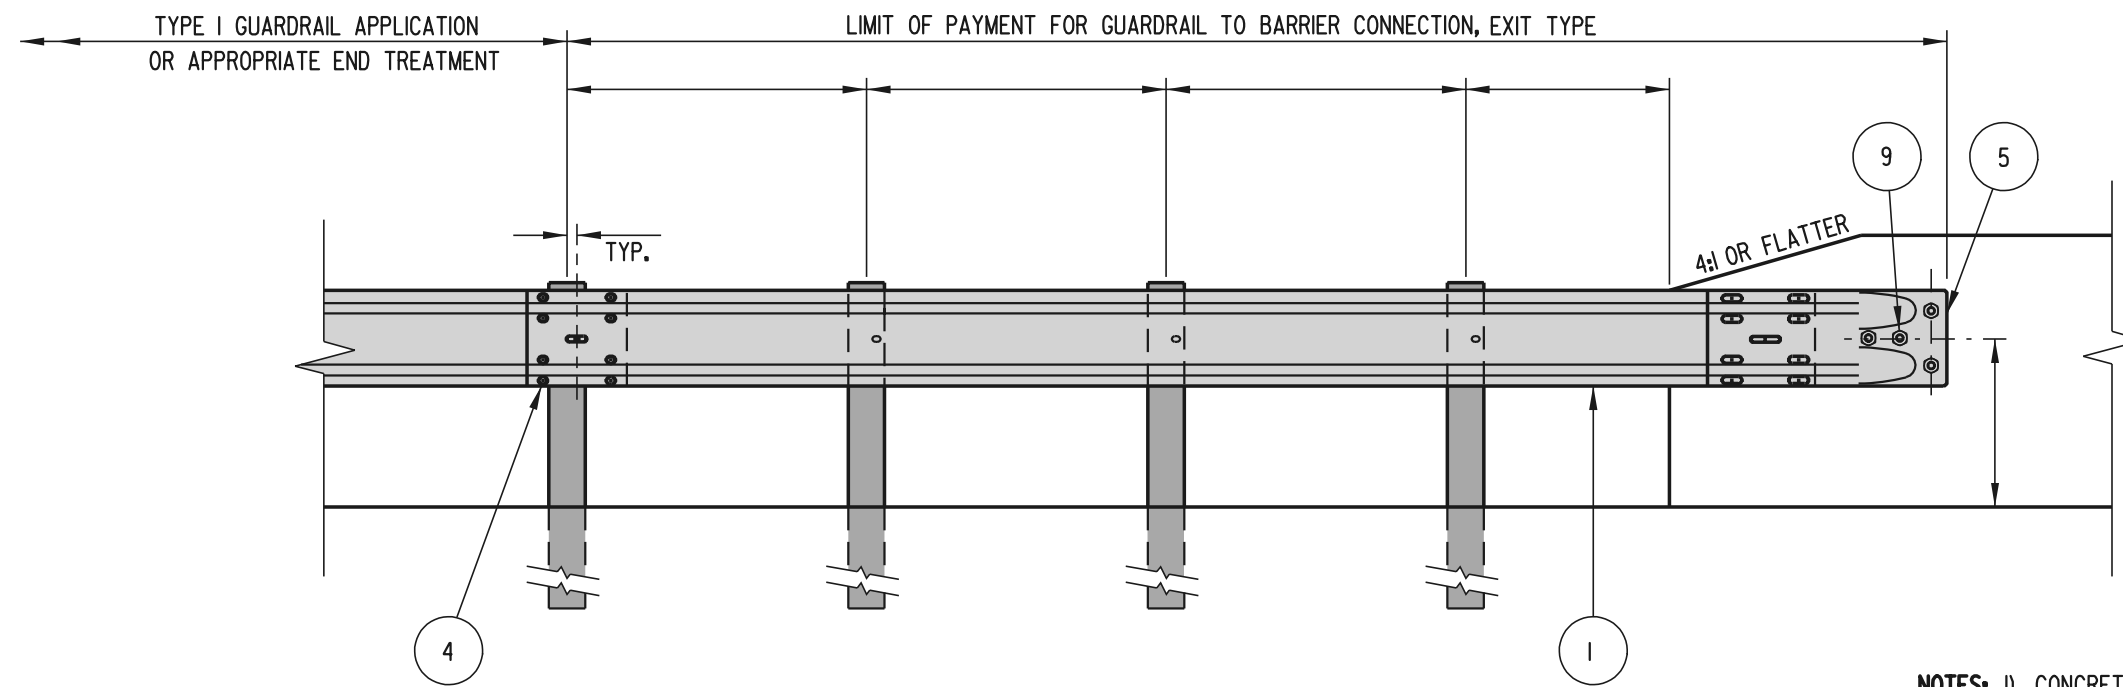

**ELEVATION**

- NOTES:**
- 1). CONCRETE INSERTS MAY BE USED IN NEW CONSTRUCTION TO ATTACH TERMINAL CONNECTOR TO PARAPET,
  - 2). GUARDRAIL SECTION AND TERMINAL CONNECTORS SHALL BE OVERLAPPED IN THE DIRECTION OF TRAVEL.
  - 3). INSTALLATION SHOWN ABOVE WITH AN 'F-TYPE' BARRIER FACE. GUARDRAIL SECTION OF BARRIER CONNECTION SHALL BE ADJUSTED HORIZONTALLY IN ORDER TO MEET FLUSH AGAINST VARIOUS TYPES OF WALLS AND BARRIERS.



**DELAWARE  
DEPARTMENT OF TRANSPORTATION**

**GUARDRAIL TO BARRIER CONNECTION, EXIT TYPE**

**STANDARD NO. B-9 (2000)**

**SHT. 1 OF 1**

**APPROVED**

\_\_\_\_\_  
CHIEF ENGINEER DATE

**RECOMMENDED**

\_\_\_\_\_  
DESIGN ENGINEER DATE