



SCALE :

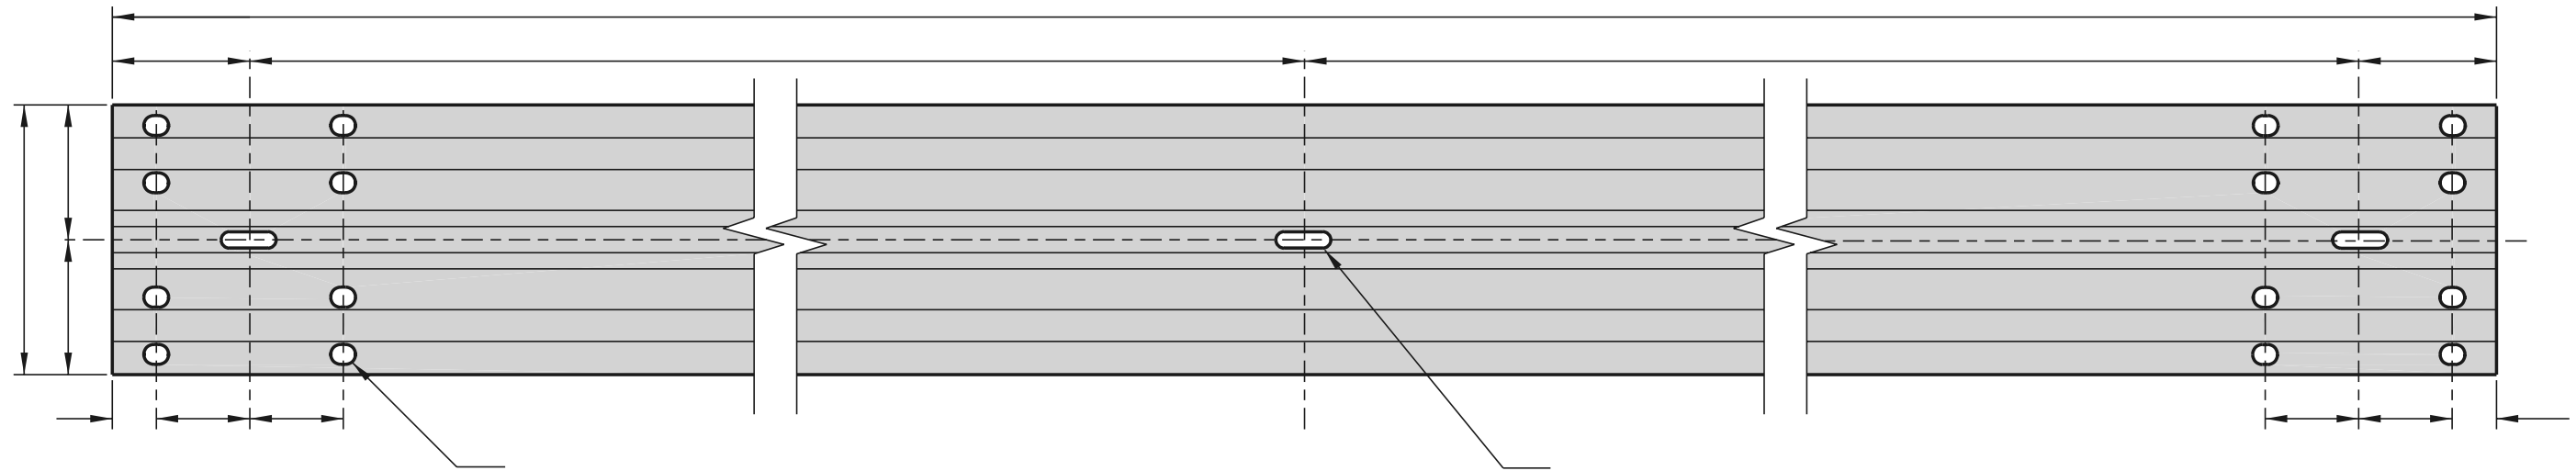

W-BEAM ELEVATION

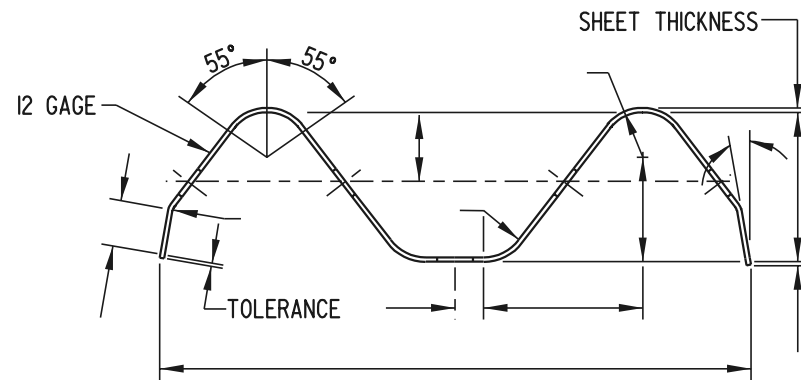

W-BEAM SECTION

NOTES:

2). PLACE REFLECTORIZED WASHERS EVERY FIFTH POST.



DELAWARE
DEPARTMENT OF TRANSPORTATION

HARDWARE			
STANDARD NO.	B-13 (2000)	SHT.	1 OF 12

APPROVED	_____	DATE	_____
	CHIEF ENGINEER		
RECOMMENDED	_____	DATE	_____
	DESIGN ENGINEER		