


RED - NORTH  
 YELLOW - SOUTH  
 GREEN - EAST  
 BLUE - WEST

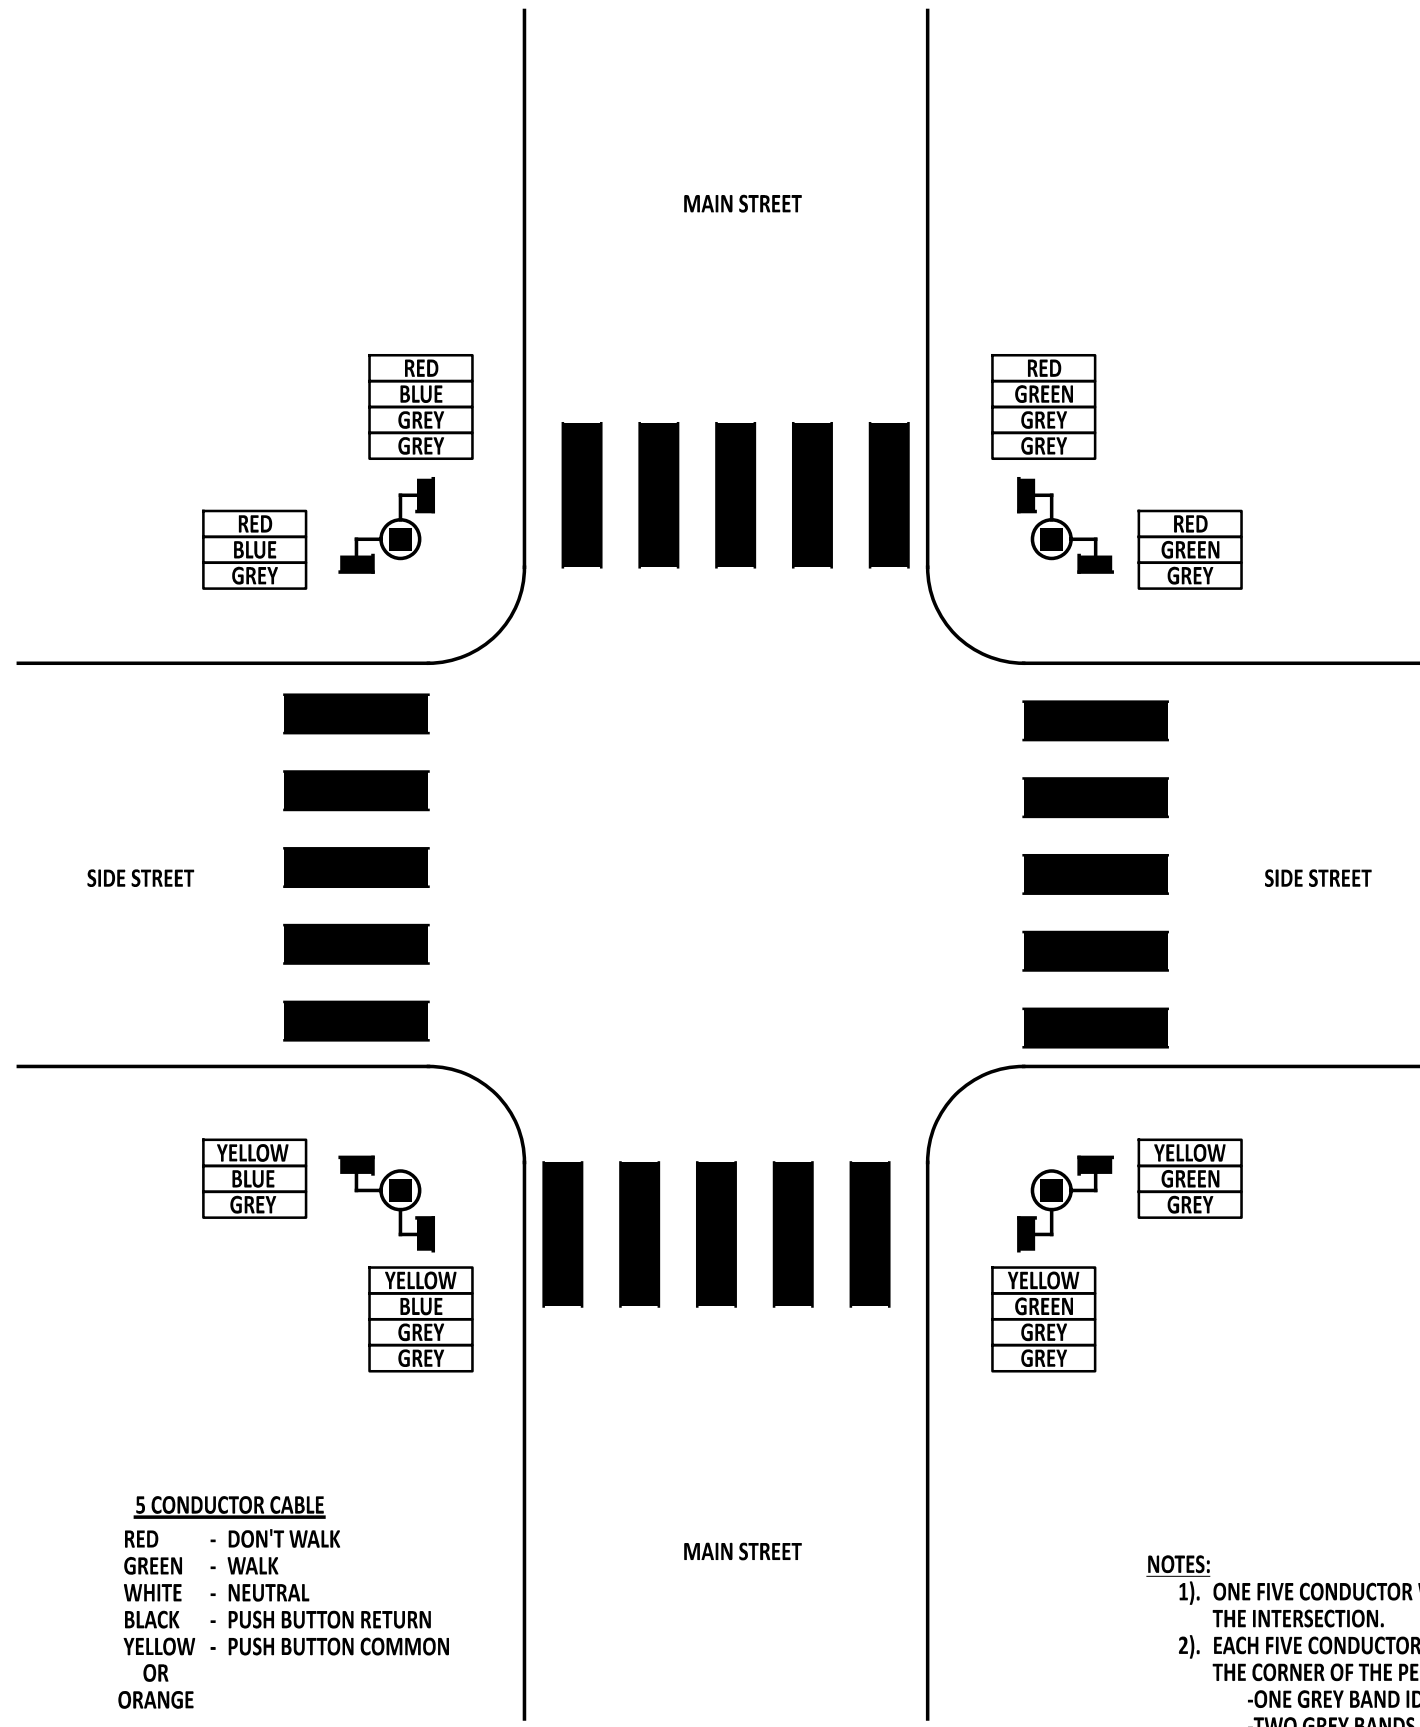

**5 CONDUCTOR CABLE**  
 RED - DON'T WALK  
 GREEN - WALK  
 WHITE - NEUTRAL  
 BLACK - PUSH BUTTON RETURN  
 YELLOW - PUSH BUTTON COMMON  
 OR  
 ORANGE

**NOTES:**  
 1). ONE FIVE CONDUCTOR WIRE WILL BE PULLED TO EACH PED MODULE OF THE INTERSECTION.  
 2). EACH FIVE CONDUCTOR WIRE WILL HAVE COLOR BANDS INDICATING THE CORNER OF THE PED:  
 -ONE GREY BAND IDENTIFYING MAIN STREET  
 -TWO GREY BANDS IDENTIFYING SIDE STREET.



*Paul John*  
 ENGINEERING SUPPORT DATE 09/01/2020  
**RECOMMENDED**

**WIRING INSTALLATION TYPICALS -  
 PEDESTRIAN CROSSING TYPICAL LAYOUT**  
 STANDARD NO. T-9 (2020) SHT. 3 OF 4

**REVIEWED** *Mike Lee* DEPUTY DIRECTOR - DESIGN DATE 09/01/2020  
**APPROVED** *Shrey* CHIEF ENGINEER DATE 09/01/2020