

DELAWARE STATE HISTORIC PRESERVATION OFFICE
15 THE GREEN, DOVER, DE 19901

CULTURAL RESOURCE SURVEY
SURVEY UPDATE FORM

CRS # S-03960

1. HISTORIC NAME/FUNCTION: Dwelling

2. ADDRESS/LOCATION: 18148 Milton-Ellendale Road

3. CURRENT CONDITION: excellent good fair poor demolished

4. INTEGRITY: New front entry porch, new wooden replacement windows and doors

5. SETTING INTEGRITY: moved; trailer next door, new housing at rear

6. FORMS ADDED (give number of forms completed for each):

#:	Form:	List property types:
X	CRS 2 Main Building Form	
X	CRS 3 Secondary Building Form	
	CRS 4 Archaeological Site Form	
	CRS 5 Structure (Building-Like) Form	
	CRS 6 Structure (Land Feature) Form	
	CRS 7 Object Form	
	CRS 8 Landscape Elements Form	
X	CRS 9 Map Form	N/A
	CRS 14 Potential District Form	

7. SURVEYOR INFORMATION:

Surveyor name: Kate Farnham

Principal Investigator name: Grace Ziesing

Principal Investigator signature:

Organization: John Milner Associates, Inc Date: 4/4/2008

8. OTHER NOTES OR OBSERVATIONS:

CRS# S-03960

Resurveyed for US113 North/South Study, Delaware Department of Transportation, by John Milner Associates, Inc.

Outbuildings are all dilapidated.

9. STATE HISTORIC CONTEXT FRAMEWORK (check all appropriate boxes; refer to state management plan(s)):

a) Time period(s)

- Pre-European Contact
- Paleo-Indian
- Archaic
- Woodland I
- Woodland II

- 1600-1750∇ Contact Period (Native American)
- 1630-1730∇ Exploration and Frontier Settlement
- 1730-1770∇ Intensified and Durable Occupation
- 1770-1830∇ Early Industrialization
- 1830-1880∇ Industrialization and Early Urbanization
- 1880-1940∇ Urbanization and Early Suburbanization
- 1940-1960∇ Suburbanization and Early Ex-urbanization


b) Geographical zone

- Piedmont
- Upper Peninsula
- Lower Peninsula/Cypress Swamp
- Coastal
- Urban (City of Wilmington)

c) Historic period theme(s)

- | | |
|---|---|
| <input checked="" type="checkbox"/> Agriculture | <input type="checkbox"/> Transportation and Communication |
| <input type="checkbox"/> Forestry | <input type="checkbox"/> Settlement Patterns and Demographic Changes |
| <input type="checkbox"/> Trapping/Hunting | <input checked="" type="checkbox"/> Architecture, Engineering and Decorative Arts |
| <input type="checkbox"/> Mining/Quarrying | <input type="checkbox"/> Government |
| <input type="checkbox"/> Fishing/Oystering | <input type="checkbox"/> Religion |
| <input type="checkbox"/> Manufacturing | <input type="checkbox"/> Education |
| <input type="checkbox"/> Retailing/Wholesaling | <input type="checkbox"/> Community Organizations |
| <input type="checkbox"/> Finance | <input type="checkbox"/> Occupational Organizations |
| <input type="checkbox"/> Professional Services | <input type="checkbox"/> Major Families, Individuals and Events |

USE BLACK INK ONLY

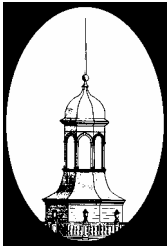

DELAWARE STATE HISTORIC PRESERVATION OFFICE
15 THE GREEN, DOVER, DE 19901

CULTURAL RESOURCE SURVEY
MAIN BUILDING FORM

CRS # S-03960.001

1. ADDRESS/LOCATION: 18148 Milton-Ellendale Road

2. FUNCTION(S): historic Domestic current domestic

3. YEAR BUILT: 1900 CIRCA?: ARCHITECT/BUILDER:

4. STYLE OR FLOOR PLAN: Hall-and-parlor

5. INTEGRITY: original site moved

if moved, from where other location's CRS # year

list major alterations and additions with years (if known) year

a. new foundation

b. new gabled entry porch and stoop; original porch(es) removed

6. CURRENT CONDITION: excellent good fair poor

7. DESCRIPTION: (Describe the resource as completely as possible. Use N/A for not applicable; leave no blanks.)

a. Overall shape: Stories: 1.5
Additions:

b Structural system (if known): wood framed

c. Foundation: materials: concrete block
basement: full partial not visible no basement

d. Exterior walls (original if visible& any subsequent coverings): wood siding (horizontal)


e. Roof: shape: side gabled
materials: asphalt
cornice: boxed
dormers:
chimney: location(s): brick; center

8. DESCRIPTION OF ELEVATIONS:

a.	Facade: Direction: N	
	1)	Bays 3
	2)	Windows 2 (1 st story), 2 (2 nd story)
		fenestration regular
		type double hung, 1/1 wood replacements
		trim wood
	shutters	

	Facade (cont'd)	
3)	Door(s)	1
	location	center
	type	wood and glass, 9 lights, 2 panels
	trim	plain
4)	Porch(es) (modern)	entry; gabled entry porch with poured concrete base, square wood piers
b.	Side: Direction: E	
1)	Bays	2
2)	Windows	1 (1 st story), 2 (2 nd story)
	fenestration	irregular
	type	double hung, 1/1 replacements
	trim	wood
	shutters	
3)	Door(s)	
	location	
	type	
	trim	
4)	Porch(es)	
c.	Side: Direction: W	
1)	Bays	1
2)	Windows	2 (one per story)
	fenestration	regular
	type	double hung, 1/1 replacements
	trim	wood
	shutters	
3)	Door(s)	
	location	
	type	
	trim	
4)	Porch(es)	
d.	Rear: Direction: S	
1)	Bays	2
2)	Windows	1 (2 nd story)
	fenestration	regular
	type	double hung, 1/1 replacements
	trim	wood
	shutters	
3)	Door(s)	1
	location	left side
	type	wood, 6 panel
	trim	plain
4)	Porch(es)	

9.	INTERIOR:
10.	LANDSCAPING: grass lawn; garden beds at NE corner and SE corner; a few old/cut up trees. Rear of yard is overgrown with brush and has numerous junk piles beyond the corncrib. Paved driveway E of house
11.	OTHER COMMENTS: rear addition on right side

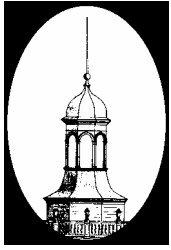

CULTURAL RESOURCE SURVEY
STRUCTURE (BUILDING-LIKE) FORM

CRS # S-03960.002

1. ADDRESS/LOCATION: 18148 Milton-Ellendale Road
2. FUNCTION: Corncrib/shed IN USE?
3. YEAR BUILT: 1900-1930 CIRCA?: ARCHITECT/BUILDER: _____
4. STYLE/PLAN: Gable-front corncrib, battened over and converted to a garden shed
5. INTEGRITY: original site moved
 if moved, from where _____ original location's CRS # _____ year _____

list major alterations and additions with dates (if known) year _____

a. gaps in sides battened over and painted; E side wooden peephole door installed

b. full size windows cut in sides, then infilled and replaced with small vinyl windows

6. CURRENT CONDITION: excellent good fair poor

7. DESCRIPTION (describe the structure as completely as possible):

a) Overall shape square
 height 12
 length 12
 width 11

b) Structural system: frame

c) Foundation: cinder block


d) Exterior covering: wood siding (vertical)

7. DESCRIPTION (cont'd):

CRS # S-03960.002

e) Openings center door in façade; in filled windows on E side, boarded up window on W side

f) Other features standing seam metal roof

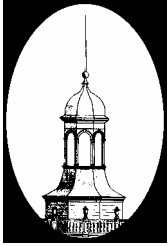

CULTURAL RESOURCE SURVEY
SECONDARY BUILDING FORM

CRS # S-03960.003

1. ADDRESS/LOCATION: 18148 Milton-Ellendale Road

2. FUNCTION(S): historic privy current Vacant/ not in use

3. YEAR BUILT: 1920 CIRCA?: ARCHITECT/BUILDER: _____

4. STYLE/FLOOR PLAN: One pen

5. INTEGRITY: original site moved
if moved, from where original location's CRS # year

list major alterations and additions with years (if known) year

a. vinyl cladding on exterior façade; wallboard

b. _____

6. CURRENT CONDITION: excellent good fair poor

7. DESCRIPTION:

a. Structural system wood framed

b. Number of stories 1

c. Wall coverings wood siding (horizontal); vinyl siding; plywood patches

d. Foundation none visible

e. Roof
structural system side gable
coverings standing seam metal
openings _____

8. DESCRIPTION OF ELEVATIONS:

a. Facade: direction: E

1) bays: 1

2) windows: 0

3) door(s): 1; center, wood (collapsing batten door)

4) other: _____

- b. Side: direction: S
 - 1) bays: 1
 - 2) windows: 1 (missing)
 - 3) door(s): 0
 - 4) other:

- c. Side: direction: N
 - 1) bays: 0
 - 2) windows: 0
 - 3) door(s): 0
 - 4) other:

- d. Rear: direction: W
 - 1) bays: 0
 - 2) windows: 0
 - 3) door(s): 0
 - 4) other:


9. INTERIOR (if accessible):

a) Floor plan

b) Partition/walls

c) Finishes

d) Furnishings/machinery

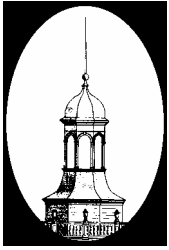

DELAWARE STATE HISTORIC PRESERVATION OFFICE
15 THE GREEN, DOVER, DE 19901

CULTURAL RESOURCE SURVEY
SECONDARY BUILDING FORM

CRS # S-03960.004

1. ADDRESS/LOCATION: 18148 Milton-Ellendale Road

2. FUNCTION(S): historic Garden shed/ cabin current Vacant/ not in use

3. YEAR BUILT: 1940 CIRCA?: ARCHITECT/BUILDER: _____

4. STYLE/FLOOR PLAN: One pen; bungalow/ craftsman

5. INTEGRITY: original site moved
if moved, from where original location's CRS # year

list major alterations and additions with years (if known) year
a. bricktex siding; seriously deteriorated
b. clearly used as a dwelling at one time; wallpaper, painted woodwork and Venetian blinds

6. CURRENT CONDITION: excellent good fair poor

7. DESCRIPTION:

- a. Structural system wood-framed
- b. Number of stories 1
- c. Wall coverings wood siding (horizontal); bricktex
- d. Foundation concrete footers
- e. Roof
 - structural system side gable
 - coverings corrugated metal
 - openings concrete block chimney against front wall

8. DESCRIPTION OF ELEVATIONS:

- a. Facade: direction: N
 - 1) bays: 2
 - 2) windows: 1, fixed, 1 light
 - 3) door(s): 1, missing
 - 4) other:

- b. Side: direction: E
 - 1) bays: 3
 - 2) windows: 3; 1 light windows
 - 3) door(s): 0
 - 4) other:

- c. Side: direction: W
 - 1) bays: 1
 - 2) windows: 0
 - 3) door(s): 1, right side; old wooden batten door
 - 4) other:

- d. Rear: direction: S
 - 1) bays: 2
 - 2) windows: 2; awning windows, 2-light old sash on hinges
 - 3) door(s): 0
 - 4) other:


9. INTERIOR (if accessible):

a) Floor plan

b) Partition/walls

c) Finishes

d) Furnishings/machinery

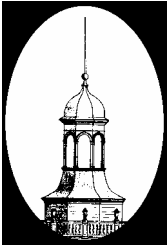

**CULTURAL RESOURCE SURVEY
MAP FORM**

CRS # S-03960

1. ADDRESS/LOCATION: 18148 Milton-Ellendale Road


2. NOT FOR PUBLICATION reason: _____

3. LOCATION MAP:

Indicate position of resource in relation to geographical landmarks such as streams and crossroads.


(attach section of USGS quad map with location marked or draw location map)

INDICATE NORTH ON SKETCH

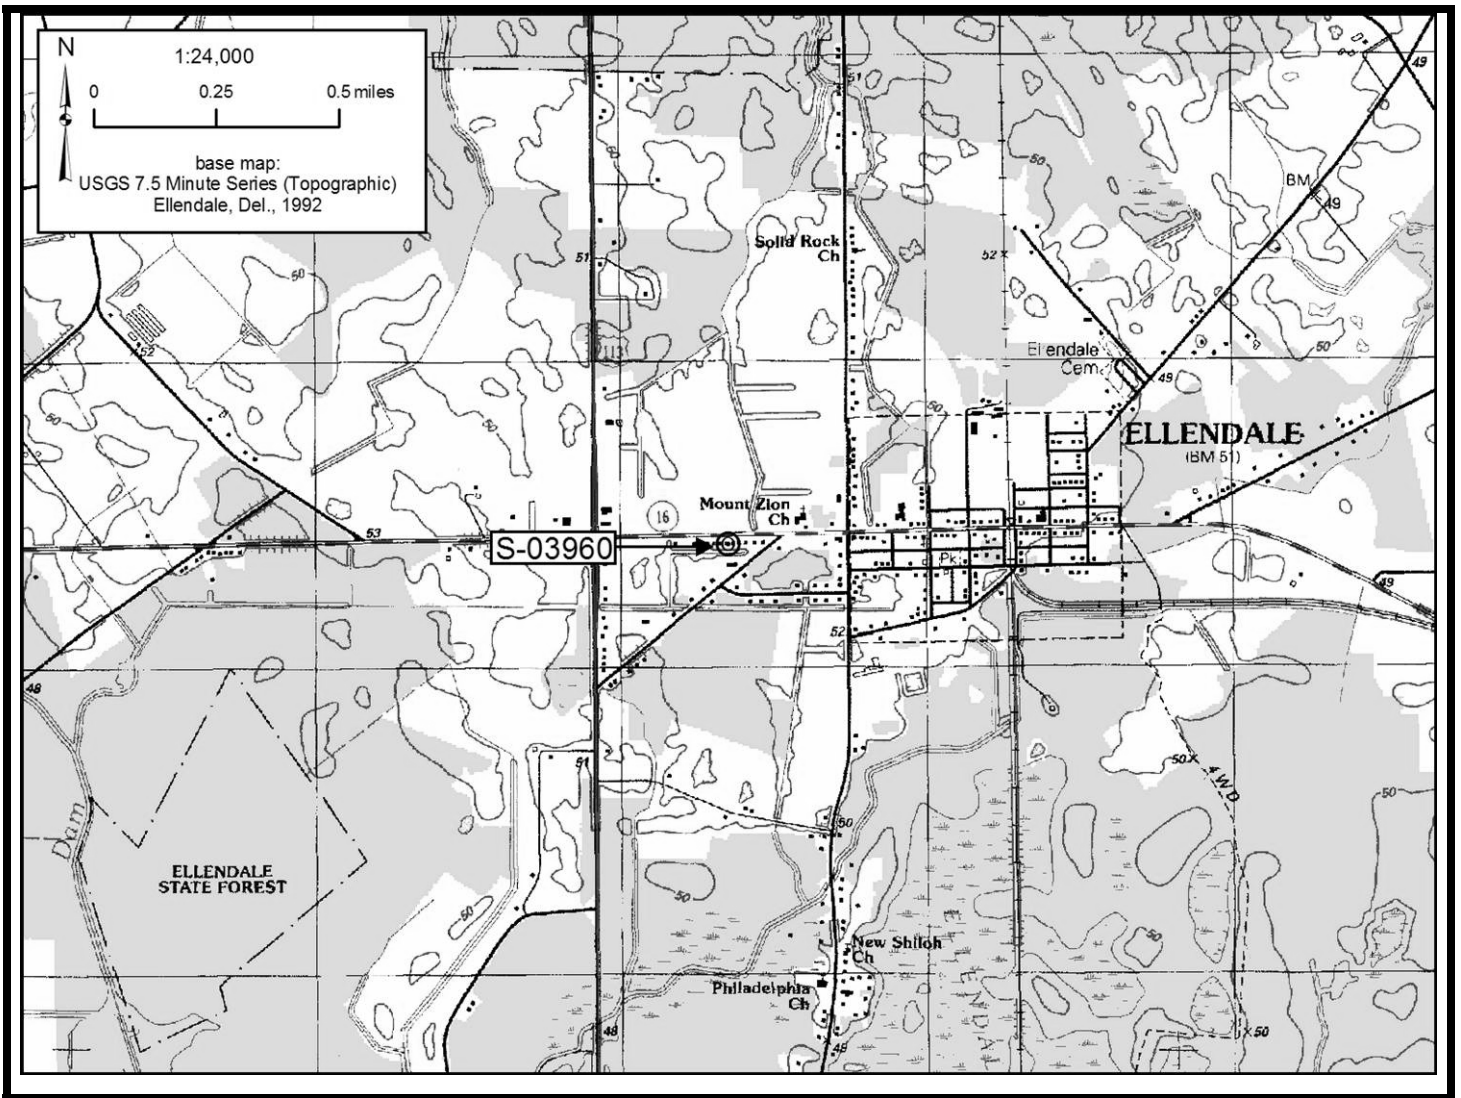


INDICATE NORTH ON PLAN

S-03960

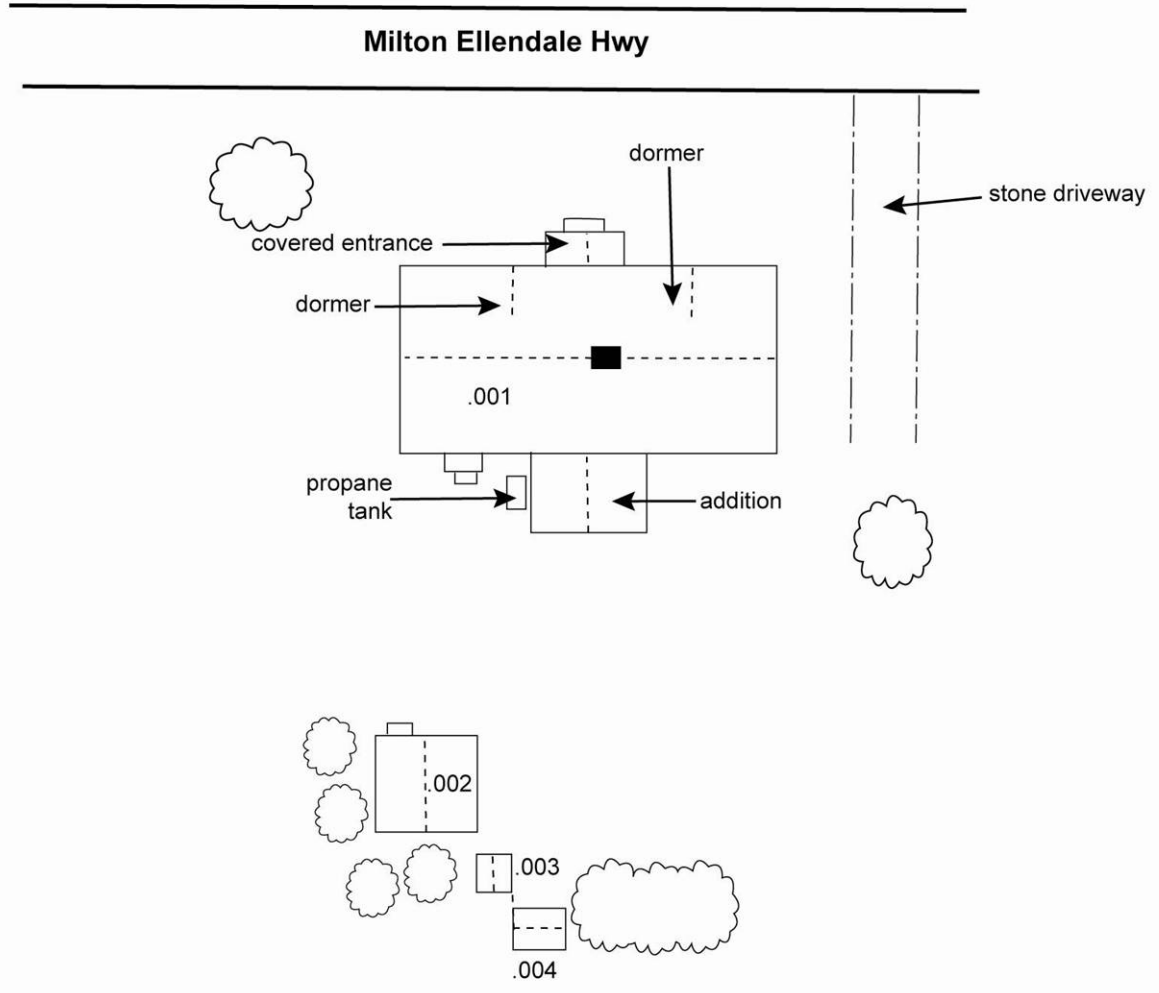

- Chimney
- Structure
- - - Drive
- Road
- - - - Roofline

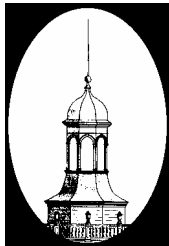

DELAWARE STATE HISTORIC PRESERVATION OFFICE
15 THE GREEN, DOVER, DE 19901

CULTURAL RESOURCE SURVEY
SURVEY UPDATE FORM

CRS # S-03961

1. HISTORIC NAME/FUNCTION: dwelling

2. ADDRESS/LOCATION: 18144 Milton-Ellendale Road

3. CURRENT CONDITION: excellent good fair poor demolished

4. INTEGRITY: New siding, windows, doors, foundation, cladding; Front porch enclosed, side porch enclosed, front chimney(s) removed

5. SETTING INTEGRITY: New vinyl fencing

6. FORMS ADDED (give number of forms completed for each):

#:	Form:	List property types:
X	CRS 2 Main Building Form	
	CRS 3 Secondary Building Form	
	CRS 4 Archaeological Site Form	
	CRS 5 Structure (Building-Like) Form	
	CRS 6 Structure (Land Feature) Form	
	CRS 7 Object Form	
	CRS 8 Landscape Elements Form	
X	CRS 9 Map Form	N/A
	CRS 14 Potential District Form	

7. SURVEYOR INFORMATION:

Surveyor name: Kate Farnham

Principal Investigator name: Grace Ziesing

Principal Investigator signature:

Organization: John Milner Associates, Inc Date: 4/4/2008

8. OTHER NOTES OR OBSERVATIONS:

CRS# S-03961

Resurveyed for US113 North/South Study, Delaware Department of Transportation, by John Milner Associates, Inc.

9. STATE HISTORIC CONTEXT FRAMEWORK (check all appropriate boxes; refer to state management plan(s)):

a) Time period(s)

- Pre-European Contact
- Paleo-Indian
- Archaic
- Woodland I
- Woodland II

- 1600-1750∇ Contact Period (Native American)
- 1630-1730∇ Exploration and Frontier Settlement
- 1730-1770∇ Intensified and Durable Occupation
- 1770-1830∇ Early Industrialization
- 1830-1880∇ Industrialization and Early Urbanization
- 1880-1940∇ Urbanization and Early Suburbanization
- 1940-1960∇ Suburbanization and Early Ex-urbanization


b) Geographical zone

- Piedmont
- Upper Peninsula
- Lower Peninsula/Cypress Swamp
- Coastal
- Urban (City of Wilmington)

c) Historic period theme(s)

- | | |
|--|---|
| <input type="checkbox"/> Agriculture | <input type="checkbox"/> Transportation and Communication |
| <input type="checkbox"/> Forestry | <input checked="" type="checkbox"/> Settlement Patterns and Demographic Changes |
| <input type="checkbox"/> Trapping/Hunting | <input type="checkbox"/> Architecture, Engineering and Decorative Arts |
| <input type="checkbox"/> Mining/Quarrying | <input type="checkbox"/> Government |
| <input type="checkbox"/> Fishing/Oystering | <input type="checkbox"/> Religion |
| <input type="checkbox"/> Manufacturing | <input type="checkbox"/> Education |
| <input type="checkbox"/> Retailing/Wholesaling | <input type="checkbox"/> Community Organizations |
| <input type="checkbox"/> Finance | <input type="checkbox"/> Occupational Organizations |
| <input type="checkbox"/> Professional Services | <input type="checkbox"/> Major Families, Individuals and Events |

USE BLACK INK ONLY

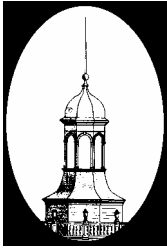

DELAWARE STATE HISTORIC PRESERVATION OFFICE
15 THE GREEN, DOVER, DE 19901

CULTURAL RESOURCE SURVEY
MAIN BUILDING FORM

CRS # S-03961.001

1. ADDRESS/LOCATION: 18144 Milton-Ellendale Road

2. FUNCTION(S): historic domestic current domestic

3. YEAR BUILT: 1890-1900 CIRCA?: ARCHITECT/BUILDER:

4. STYLE OR FLOOR PLAN: Hall-and-parlor

5. INTEGRITY: original site moved

if moved, from where other location's CRS # year

list major alterations and additions with years (if known) year

- a. New siding, windows, doors, foundation, and cladding
- b. Front porch enclosed; chimneys removed

6. CURRENT CONDITION: excellent good fair poor

7. DESCRIPTION: (Describe the resource as completely as possible. Use N/A for not applicable; leave no blanks.)


- a. Overall shape: Stories: 2.5
Additions:
- b. Structural system (if known): wood-framed
- c. Foundation: materials: not visible (tin cladding; probably footers)
basement: full partial not visible no basement
- d. Exterior walls (original if visible& any subsequent coverings): vinyl siding
- e. Roof: shape: side gable, cross gable
materials: asphalt
cornice: boxed
dormers:
chimney: location(s): stovepipe on side wall – modern, at juncture of 2 wings near outside wall, on rear wall of rear extension. Brick/ concrete block

8. DESCRIPTION OF ELEVATIONS:

a.	Facade: Direction: N
1)	Bays 3 (1 st floor not visible)
2)	Windows 3 (2 nd story)
	fenestration regular
	type double hung; 1/1 vinyl
	trim vinyl
	shutters

Facade (cont'd)	
3)	Door(s)
	location
	type
	trim
4)	Porch(es) hip-roofed fully enclosed front porch with triple modern windows and center door
b. Side: Direction: W	
1)	Bays 3
2)	Windows 2 (pair, on 1 st story); 3 (2 nd story), 1 (3 rd story)
	fenestration irregular
	type double hung, 1/1 vinyl
	trim vinyl
	shutters
3)	Door(s)
	location
	type
	trim
4)	Porch(es) Enclosed shed-roofed side porch along rear wing/ ell
c. Side: Direction: E	
1)	Bays 3
2)	Windows 3 (1 st story), 2 (2 nd story), 1 (3 rd story)
	fenestration irregular
	type double hung, 1/1 vinyl
	trim vinyl
	shutters
3)	Door(s)
	location
	type
	trim
4)	Porch(es)
d. Rear: Direction: S	
1)	Bays 2 (1 st floor covered by additions)
2)	Windows 2 (1 on both 2 nd and 3 rd floors)
	fenestration irregular
	type double hung, 1/1 vinyl
	trim vinyl
	shutters
3)	Door(s)
	location
	type
	trim
4)	Porch(es) large shed-roofed 1 story rear extension with exterior chimney

9.	INTERIOR:
10.	LANDSCAPING: Small lot, grassy lawn with a few big trees and shrubs. Paved driveway circles around house; asphalt 2 car parking pad in front yard. Hedge along front curb
11.	OTHER COMMENTS: new vinyl privacy fence around sides and back lot lines. Modern shed at back end of driveway

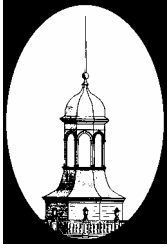

DELAWARE STATE HISTORIC PRESERVATION OFFICE
15 THE GREEN, DOVER, DE 19901

CULTURAL RESOURCE SURVEY
MAP FORM


CRS # S-03961

1. ADDRESS/LOCATION: 18144 Milton-Ellendale Road
2. NOT FOR PUBLICATION reason: _____
3. LOCATION MAP:

Indicate position of resource in relation to geographical landmarks such as streams and crossroads.

(attach section of USGS quad map with location marked or draw location map)

INDICATE NORTH ON SKETCH

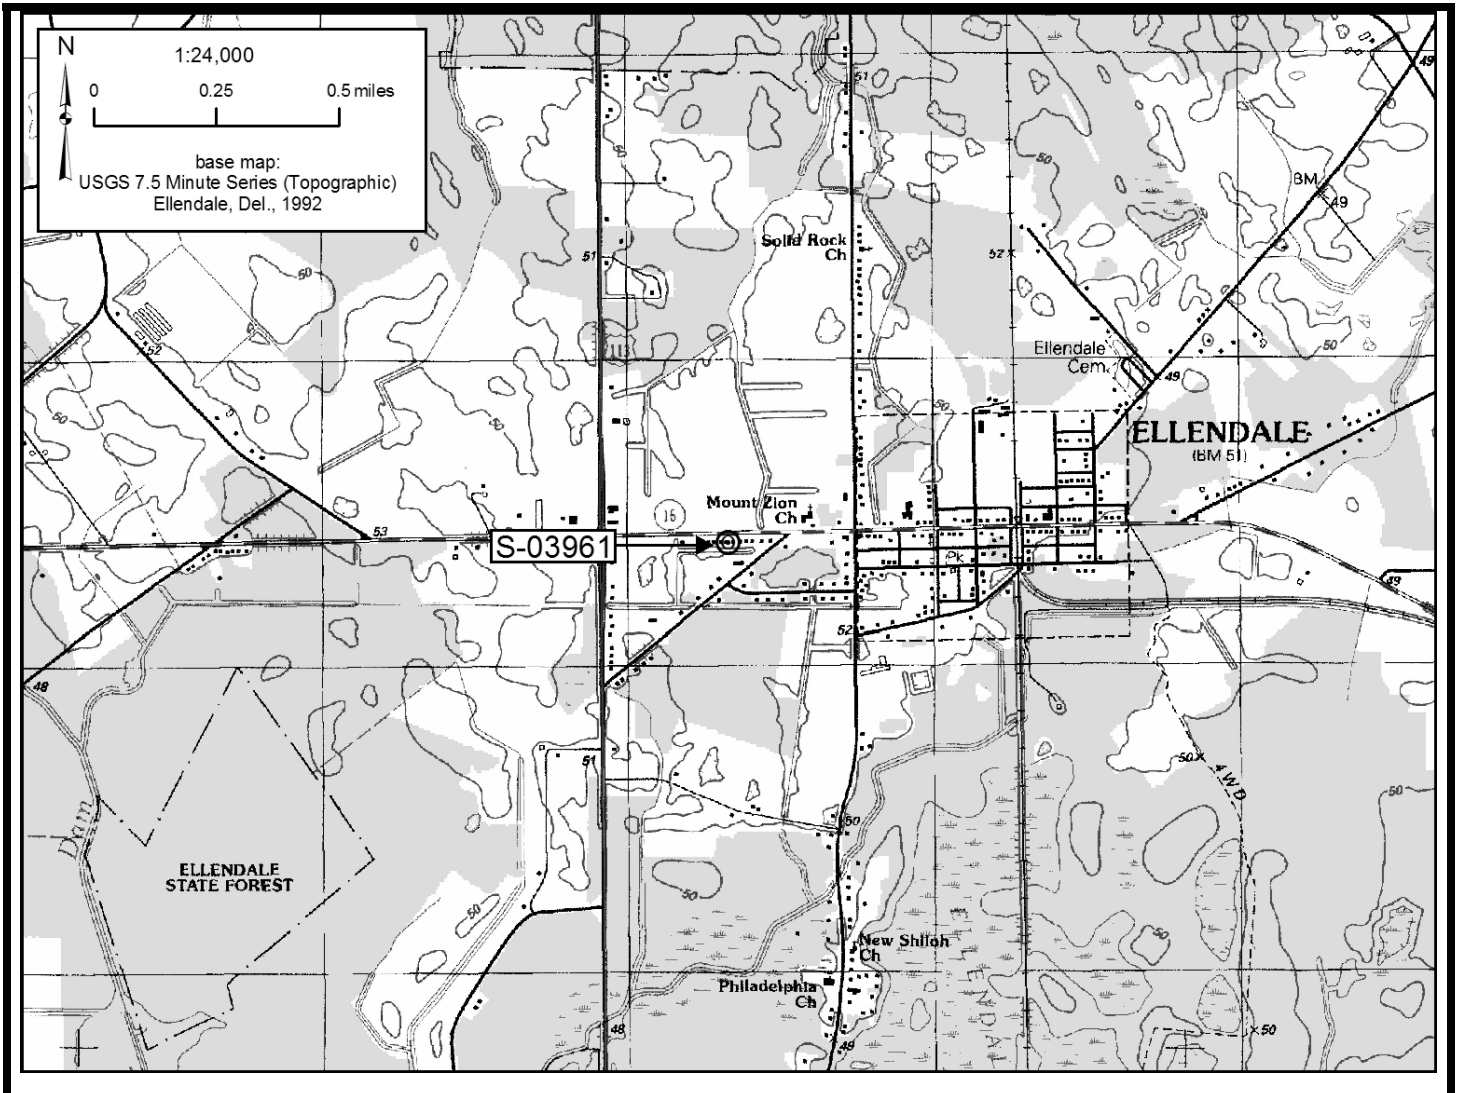

INDICATE NORTH ON PLAN

S-03961

Milton Ellendale Highway

paved driveway

enclosed porch

addition

.001

"lean to" addition

modern shed



Not to scale


■ Chimney

□ Structure

--- Drive

— Road

- - - - Roofline

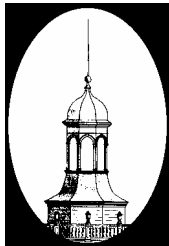

DELAWARE STATE HISTORIC PRESERVATION OFFICE
15 THE GREEN, DOVER, DE 19901

CULTURAL RESOURCE SURVEY
SURVEY UPDATE FORM

CRS # S-03962

1. HISTORIC NAME/FUNCTION: dwelling

2. ADDRESS/LOCATION: 18134 Milton-Ellendale Road

3. CURRENT CONDITION: excellent good fair poor demolished

4. INTEGRITY: Newer siding, a few windows replaced, 2 porches replaced

5. SETTING INTEGRITY: Newer houses located to the south

6. FORMS ADDED (give number of forms completed for each):

#:	Form:	List property types:
X	CRS 2 Main Building Form	
X	CRS 3 Secondary Building Form	
	CRS 4 Archaeological Site Form	
	CRS 5 Structure (Building-Like) Form	
	CRS 6 Structure (Land Feature) Form	
	CRS 7 Object Form	
	CRS 8 Landscape Elements Form	
X	CRS 9 Map Form	N/A
	CRS 14 Potential District Form	

7. SURVEYOR INFORMATION:

Surveyor name: Kate Farnham

Principal Investigator name: Grace Ziesing

Principal Investigator signature: *Grace H. Ziesing*

Organization: John Milner Associates, Inc Date: 4/4/2008

8. OTHER NOTES OR OBSERVATIONS:

CRS# S-03962

Resurveyed for US113 North/South Study, Delaware Department of Transportation, by John Milner Associates, Inc.

Appears to be a late Victorian I-house with ca. 1920s Craftsman-style updates and more modern siding

9. STATE HISTORIC CONTEXT FRAMEWORK (check all appropriate boxes; refer to state management plan(s)):

a) Time period(s)

- Pre-European Contact
- Paleo-Indian
- Archaic
- Woodland I
- Woodland II

- 1600-1750∇ Contact Period (Native American)
- 1630-1730∇ Exploration and Frontier Settlement
- 1730-1770∇ Intensified and Durable Occupation
- 1770-1830∇ Early Industrialization
- 1830-1880∇ Industrialization and Early Urbanization
- 1880-1940∇ Urbanization and Early Suburbanization
- 1940-1960∇ Suburbanization and Early Ex-urbanization


b) Geographical zone

- Piedmont
- Upper Peninsula
- Lower Peninsula/Cypress Swamp
- Coastal
- Urban (City of Wilmington)

c) Historic period theme(s)

- | | |
|--|---|
| <input type="checkbox"/> Agriculture | <input type="checkbox"/> Transportation and Communication |
| <input type="checkbox"/> Forestry | <input type="checkbox"/> Settlement Patterns and Demographic Changes |
| <input type="checkbox"/> Trapping/Hunting | <input checked="" type="checkbox"/> Architecture, Engineering and Decorative Arts |
| <input type="checkbox"/> Mining/Quarrying | <input type="checkbox"/> Government |
| <input type="checkbox"/> Fishing/Oystering | <input type="checkbox"/> Religion |
| <input type="checkbox"/> Manufacturing | <input type="checkbox"/> Education |
| <input type="checkbox"/> Retailing/Wholesaling | <input type="checkbox"/> Community Organizations |
| <input type="checkbox"/> Finance | <input type="checkbox"/> Occupational Organizations |
| <input type="checkbox"/> Professional Services | <input type="checkbox"/> Major Families, Individuals and Events |

USE BLACK INK ONLY

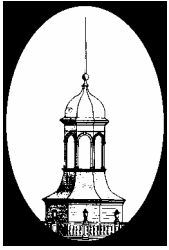

DELAWARE STATE HISTORIC PRESERVATION OFFICE
15 THE GREEN, DOVER, DE 19901

CULTURAL RESOURCE SURVEY
MAIN BUILDING FORM

CRS # S-03962.001

1. ADDRESS/LOCATION: 18134 Milton-Ellendale Road

2. FUNCTION(S): historic Domestic current domestic

3. YEAR BUILT: 1900 CIRCA?: ARCHITECT/BUILDER:

4. STYLE OR FLOOR PLAN: Hall-and-Parlor

5. INTEGRITY: original site moved

if moved, from where

other location's CRS # year

list major alterations and additions with years (if known)

year

a. new vinyl siding over older asbestos tile

b. rebuilt porch, new front door

ca. 1920s

6. CURRENT CONDITION: excellent good fair poor

7. DESCRIPTION: (Describe the resource as completely as possible. Use N/A for not applicable; leave no blanks.)

a. Overall shape: T-plan Stories: 2.5
Additions:

b Structural system (if known): wood-framed

c. Foundation: materials: panel-faced concrete block
basement: full partial not visible no basement

d. Exterior walls (original if visible& any subsequent coverings): vinyl siding


e. Roof: shape: side gable, cross gable
materials: asphalt
cornice: boxed
dormers:
chimney: location(s): center, brick

8. DESCRIPTION OF ELEVATIONS:

a.	Facade: Direction: N
1)	Bays 5
2)	Windows 4
	fenestration irregular
	type double-hung, 2/2, vinyl
	trim wood and vinyl
	shutters

Facade (cont'd)	
3)	Door(s) 1
	location center
	type wood and glass; 6-light, 2 panel craftsman style (old)
	trim plain
4)	Porch(es) full width hip-roofed porch with slightly tapered thick square piers, poured concrete base and step
b.	Side: Direction: W
1)	Bays 2
	2)
2)	fenestration irregular
	type double-hung, 2/2
	trim wood
	shutters
3)	Door(s)
	location
	type
	trim
4)	Porch(es) portico; enclosed porch, hip-roof on rear wing
c.	Side: Direction: E
1)	Bays 2
2)	Windows 4 (1 st story), 1 (2 nd story), 1 (3 rd story)
	fenestration irregular
	type double-hung, 2/2, 4/4 (attic), 1/1 replacement
	trim wood and vinyl
	shutters
3)	Door(s)
	location
	type
	trim
4)	Porch(es) portico, Hip-roof enclosed porch (old enclosure) on end of front section of the house
d.	Rear: Direction: S
1)	Bays 2
2)	Windows 1 (1 st story), 2 (2 nd story)
	fenestration irregular
	type double-hung, 2/2
	trim wood and vinyl
	shutters
3)	Door(s) 1
	location center
	type wood and glass, 4-light, 2 panel
	trim plain
4)	Porch(es) small hood over door

9.	INTERIOR:
10.	LANDSCAPING: Lawn with 2 huge trees in front at curb, 2 more in back yard. Dirt driveway leads back to garage.
11.	OTHER COMMENTS:

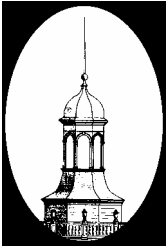

DELAWARE STATE HISTORIC PRESERVATION OFFICE
15 THE GREEN, DOVER, DE 19901

CULTURAL RESOURCE SURVEY
SECONDARY BUILDING FORM

CRS # S-03962.002

1. ADDRESS/LOCATION: 18134 Milton-Ellendale Road

2. FUNCTION(S): historic Garage current Vacant/ not in use

3. YEAR BUILT: 1940 CIRCA?: ARCHITECT/BUILDER: _____

4. STYLE/FLOOR PLAN: One pen

5. INTEGRITY: original site moved
if moved, from where original location's CRS # year

list major alterations and additions with years (if known) year
a. bricktex siding added, loss of doors
b. _____

6. CURRENT CONDITION: excellent good fair poor

7. DESCRIPTION:
a. Structural system wood-framed
b. Number of stories 1
c. Wall coverings wood siding (vertical)
d. Foundation concrete block
e. Roof
structural system gable front
coverings metal
openings _____

8. DESCRIPTION OF ELEVATIONS:
a. Facade: direction: N
1) bays: 1
2) windows: 0
3) door(s): 1, left side, door missing, plain trim
4) other: _____

- b. Side: direction: E
 - 1) bays: 2
 - 2) windows: 2, 6-light, fixed
 - 3) door(s): 0
 - 4) other:

- c. Side: direction: W
 - 1) bays: 3
 - 2) windows: 2, 2-light, fixed
 - 3) door(s): 1, center, missing
 - 4) other:

- d. Rear: direction: S
 - 1) bays: 0
 - 2) windows:
 - 3) door(s):
 - 4) other:


9. INTERIOR (if accessible):

a) Floor plan

b) Partition/walls

c) Finishes

d) Furnishings/machinery

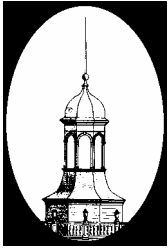

**CULTURAL RESOURCE SURVEY
MAP FORM**

CRS # S-03962

1. ADDRESS/LOCATION: 18134 Milton-Ellendale Road


2. NOT FOR PUBLICATION reason: _____

3. LOCATION MAP:

Indicate position of resource in relation to geographical landmarks such as streams and crossroads.

(attach section of USGS quad map with location marked or draw location map)

INDICATE NORTH ON SKETCH

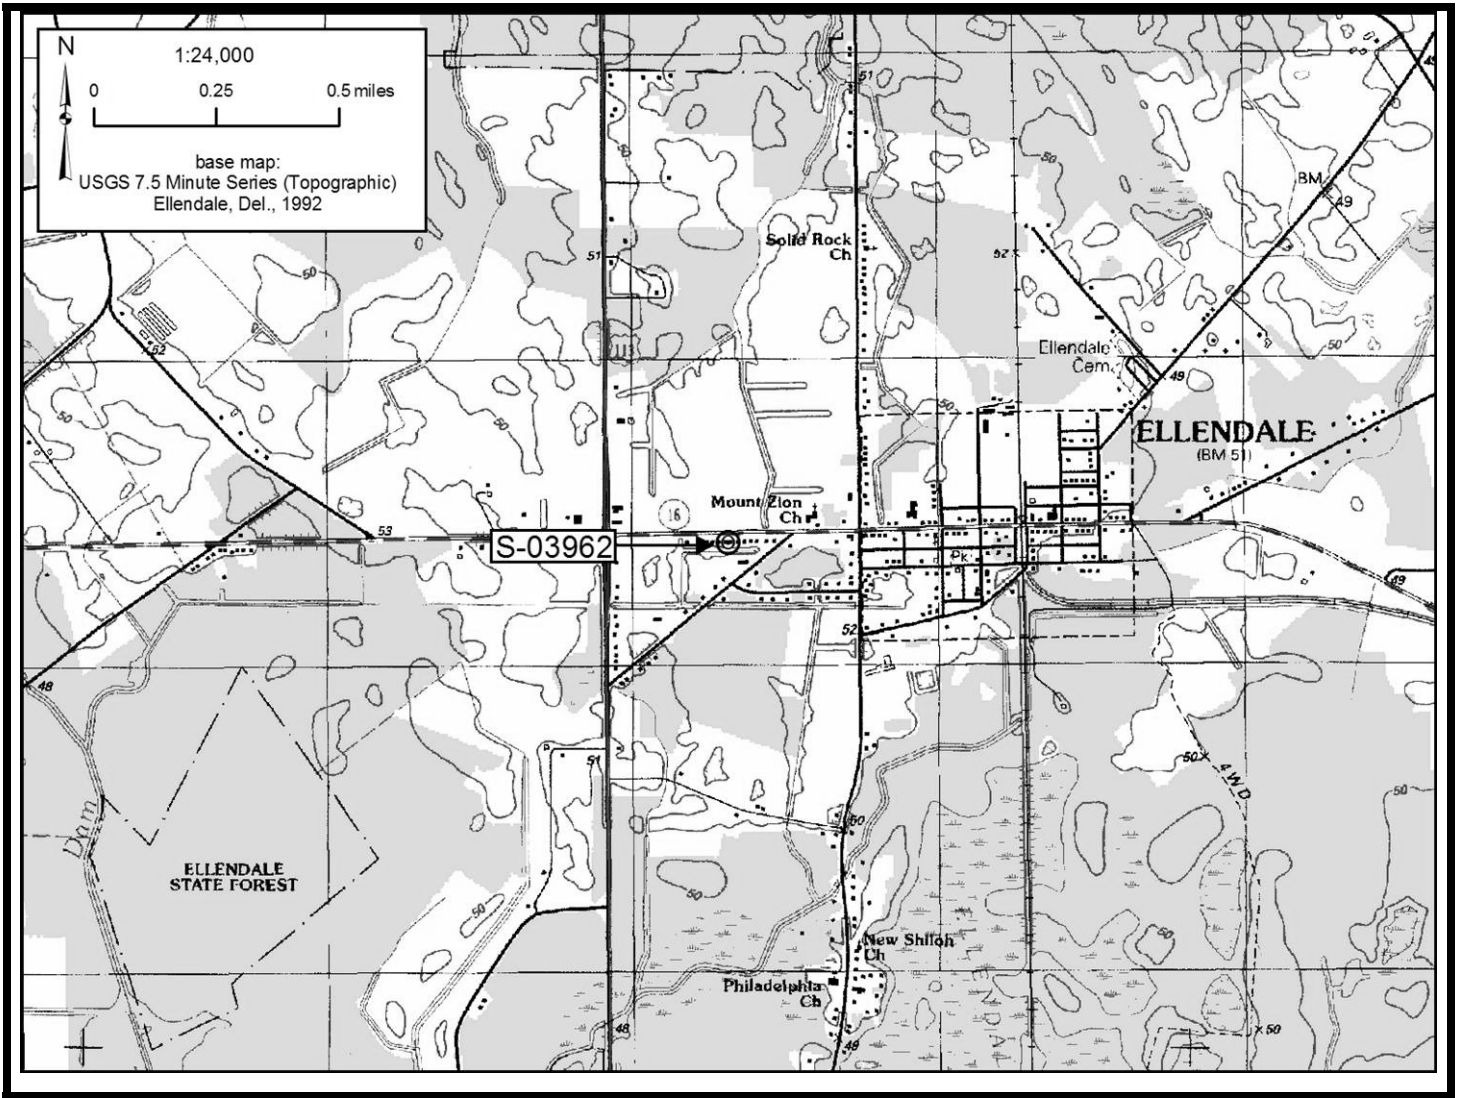

INDICATE NORTH ON PLAN

S-03962

Milton Ellendale Hwy

dirt driveway


concrete/brick sidewalk

porch

stone/
shell
driveway

.001

.002

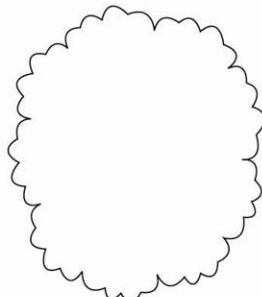

Not to scale

- Chimney
- Structure
- - - Drive
- Road
- - - - Roofline