


**MILTON TRUCK ROUTE (S319),
FROM SR 5 TO SR 30**

REVISIONS	

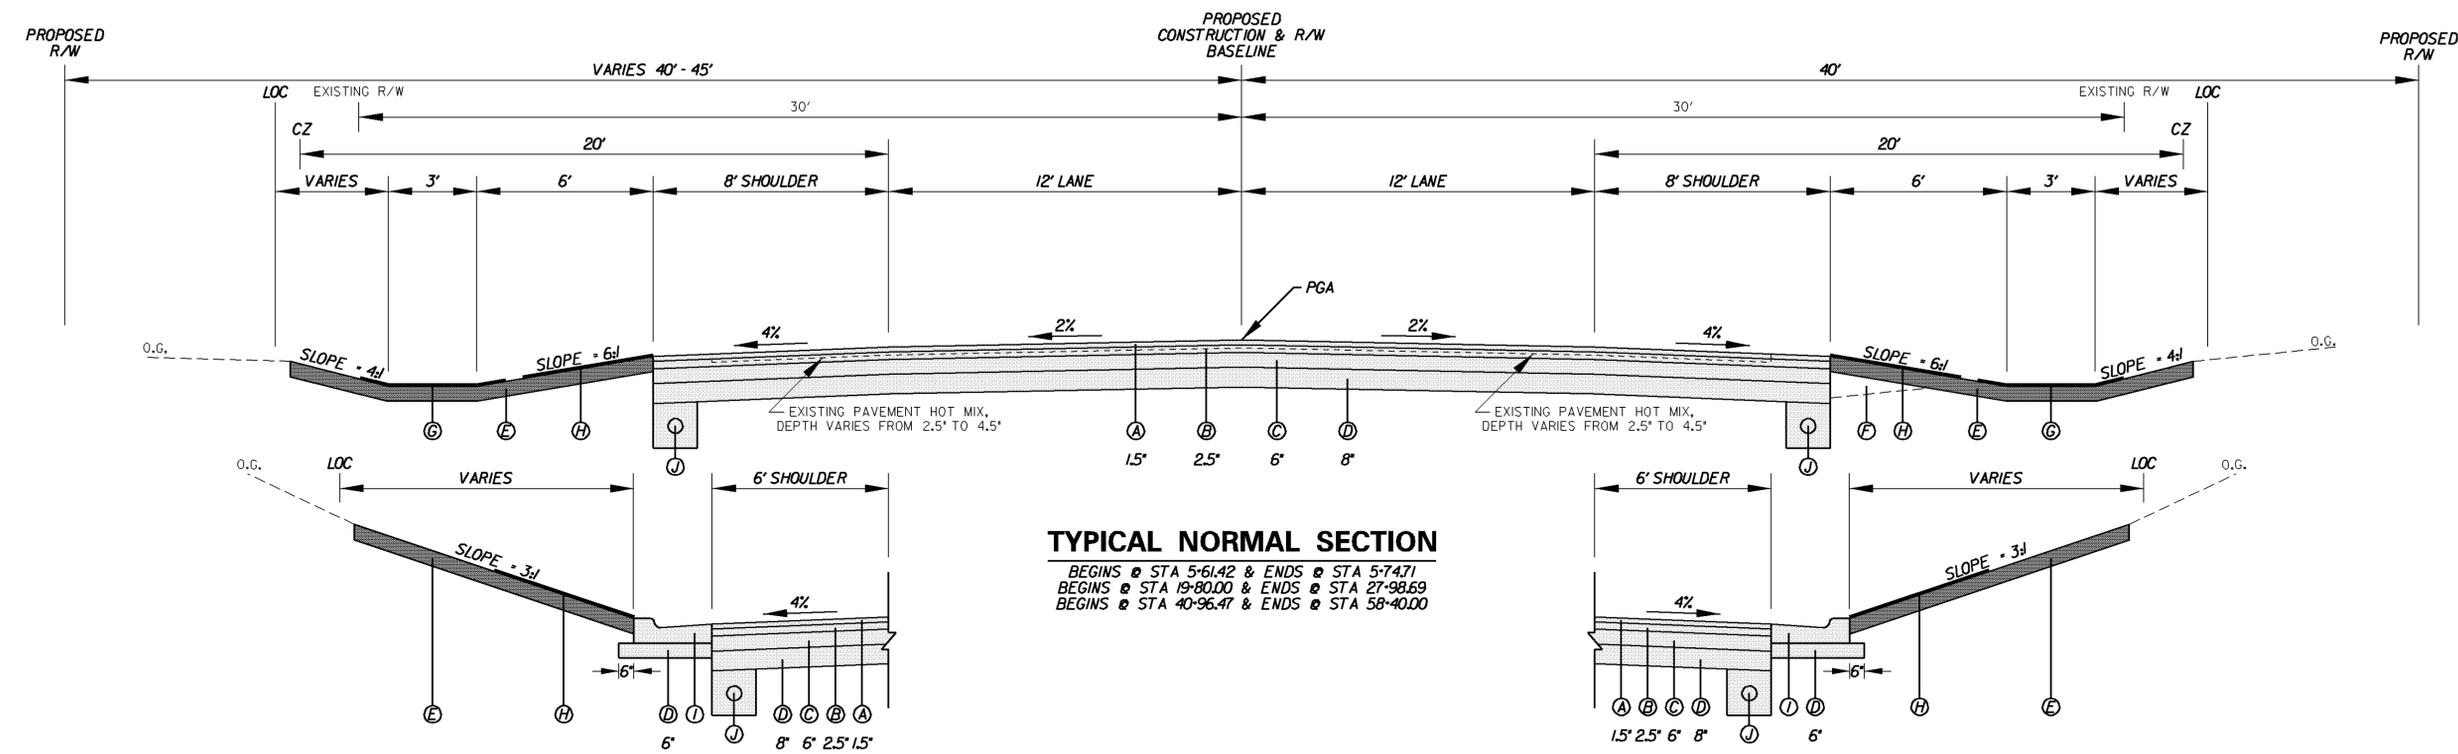

TYPICAL NORMAL SECTION


BEGINS @ STA 5-61.42 & ENDS @ STA 5-74.71
 BEGINS @ STA 19-80.00 & ENDS @ STA 27-98.69
 BEGINS @ STA 40-96.47 & ENDS @ STA 58-40.00

TYPICAL NORMAL SECTION WITH CURB SECTION (LEFT)

BEGINS @ STA 15-54.24 & ENDS @ STA 19-80.00
 BEGINS @ STA 58-40.00 & ENDS @ STA 63-78.00

TYPICAL NORMAL SECTION WITH CURB SECTION (RIGHT)

BEGINS @ STA 15-54.24 & ENDS @ STA 19-80.00
 BEGINS @ STA 58-40.00 & ENDS @ STA 63-78.00

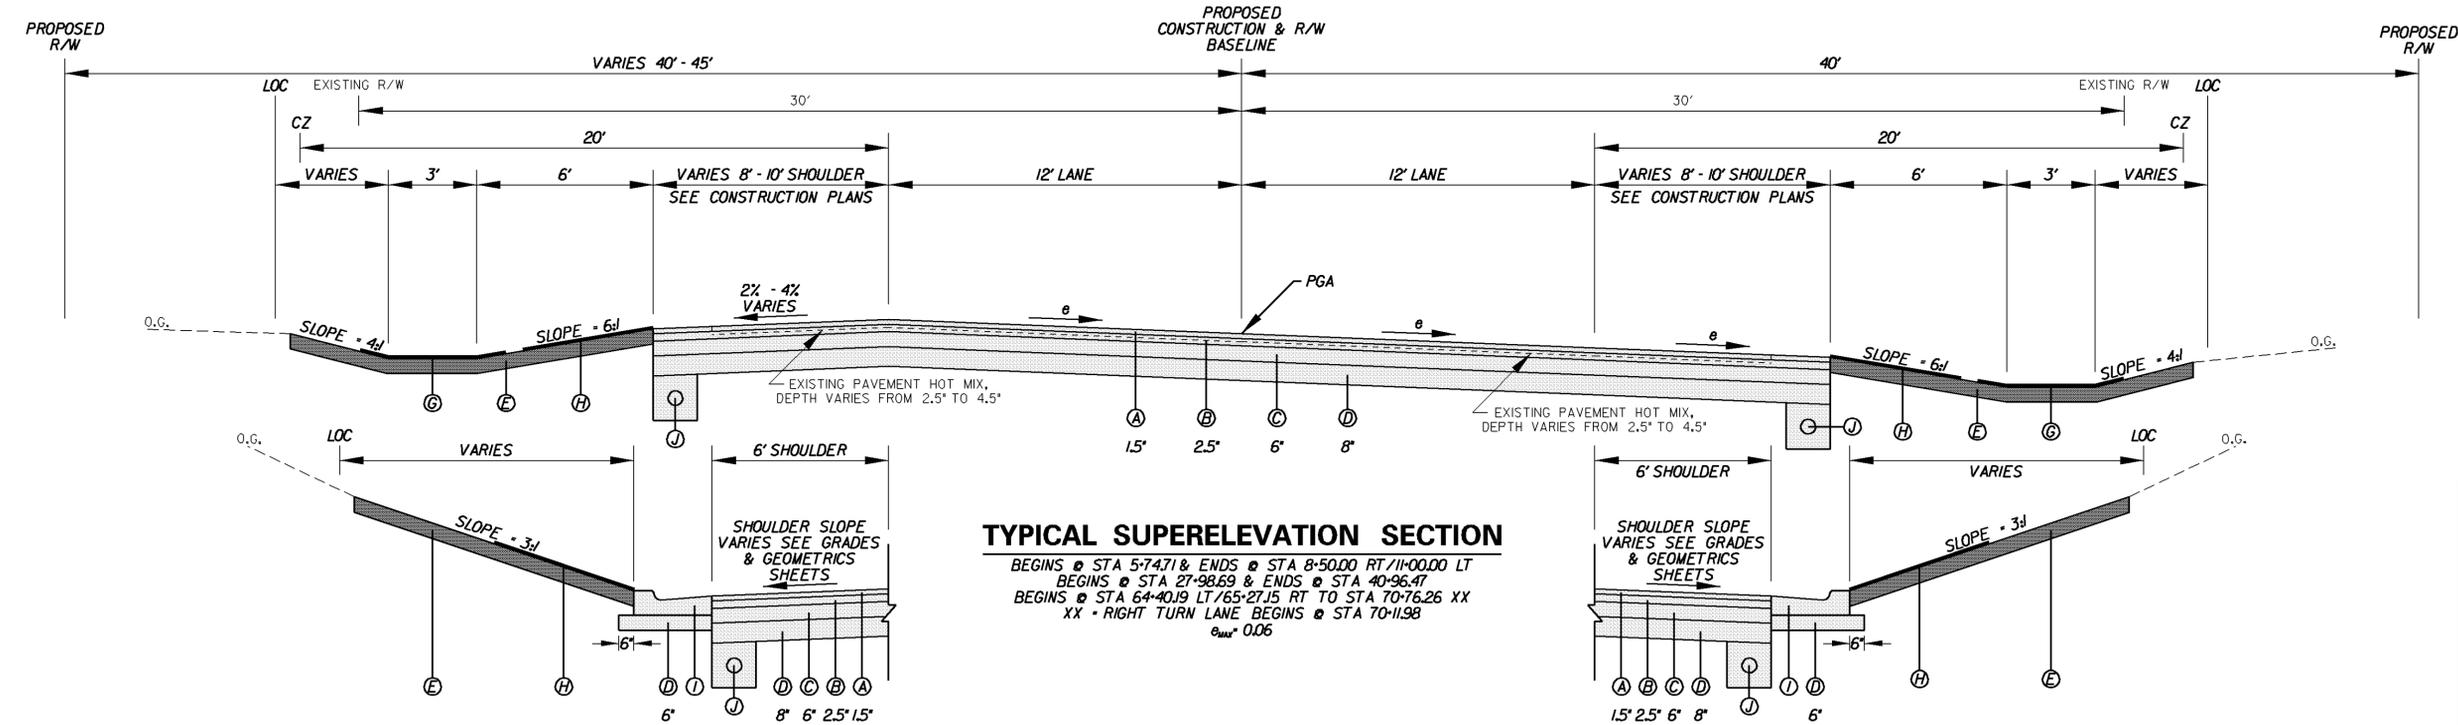

TYPICAL SUPERELEVATION SECTION

BEGINS @ STA 5-74.71 & ENDS @ STA 8-50.00 RT / 11-00.00 LT
 BEGINS @ STA 27-98.69 & ENDS @ STA 40-96.47
 BEGINS @ STA 64-40.19 LT / 65-27.15 RT TO STA 70-76.26 XX
 XX - RIGHT TURN LANE BEGINS @ STA 70-11.98
 e_{max} = 0.06

TYPICAL SUPERELEVATION SECTION WITH CURB (LEFT)

BEGINS @ STA 11-00.00 & ENDS @ STA 15-54.24
 BEGINS @ STA 63-78.00 & ENDS @ STA 64-40.19

TYPICAL SUPERELEVATION SECTION WITH CURB (RIGHT)

BEGINS @ STA 8-50.00 & ENDS @ STA 15-54.24
 BEGINS @ STA 63-78.00 & ENDS @ STA 65-27.15

LEGEND

- (A) ITEM 401651 - SUPERPAVE TYPE C, 160 GYRATION, PG 70-22
- (B) ITEM 401654 - SUPERPAVE TYPE B, 160 GYRATION, PG 70-22
- (C) ITEM 401663 - SUPERPAVE BCBC, 160 GYRATION, PG 64-22
- (D) ITEM 302007 - GRADED AGGREGATE BASE COURSE, TYPE B
- (E) ITEM 732002 - TOPSOIL, 6" DEPTH OR
 ITEM 733002 - TOPSOILING, 6" DEPTH
 ITEM 734013 - PERMANENT GRASS SEEDING, DRY GROUND
 ITEM 735006 - MULCHING, STRAW
- (F) ITEM 209006 - BORROW, TYPE F
- (G) ITEM 735535 - SOIL RETENTION BLANKET MULCH, TYPE 5
 FOR 1 ROLL WITH MINIMUM 6' OF WIDTH
- (H) ITEM 735533 - SOIL RETENTION BLANKET MULCH, TYPE 3
 FOR 1 ROLL WITH MINIMUM 6' OF WIDTH
- (I) ITEM 701023 - INTEGRAL P.C.C. CURB AND GUTTER, TYPE 4
- (J) ITEM 715001 - PERFORATED PIPE UNDERDRAINS, 6"
 (SEE DETAIL SHEET)

PREL. TRACING DESIGN CHKD.