


CHRISTIANA VILLAGE

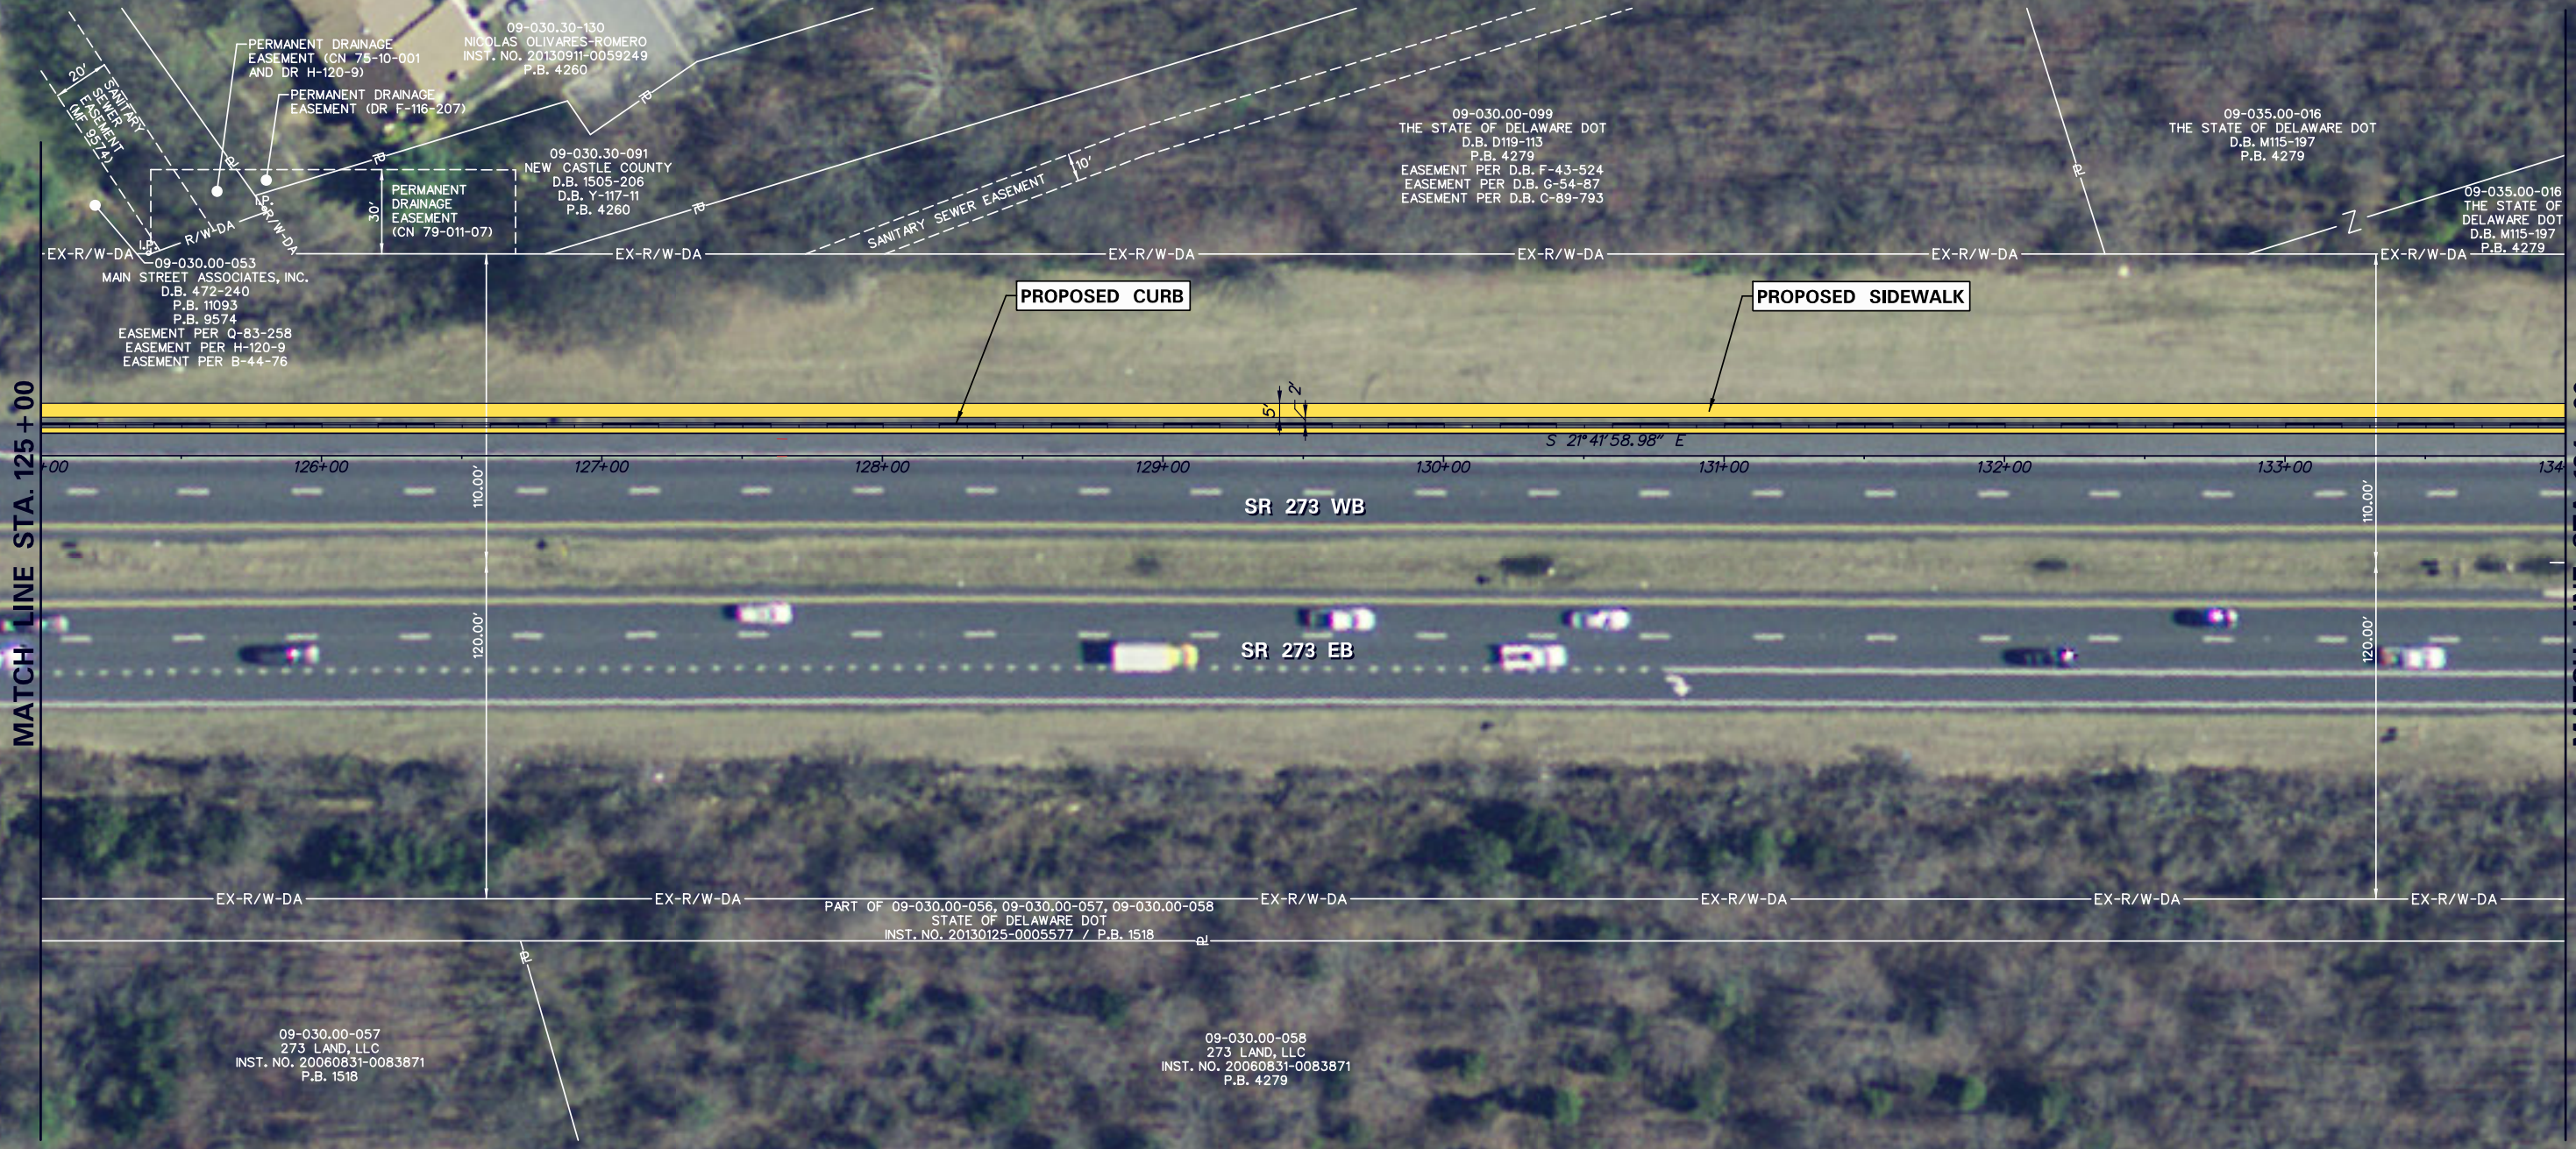


MATCH LINE STA. 125 + 00

MATCH LINE STA. 134 + 00

\\s1957-011\CA001\Display\Virtual\Workshop\CP03_5273.dgn 3/8/2017 3:06:15 PM



ADDENDUMS / REVISIONS	

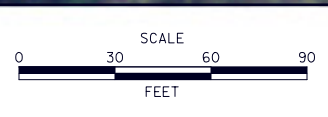

**SR 273 SIDEWALK,
OLD BALTIMORE PIKE
TO EAGLE RUN ROAD**

CONTRACT	BRIDGE NO.	N/A
T201500701	DESIGNED BY:	S.J.B.
COUNTY	CHECKED BY:	T.A.O.
NEW CASTLE		

CONSTRUCTION PLAN	SHEET NO.
	10
	TOTAL SHTS.
	34