



GUARDRAIL TO BARRIER CONNECTION, APPROACH TYPE 2-31 (TYP. TO ALL)

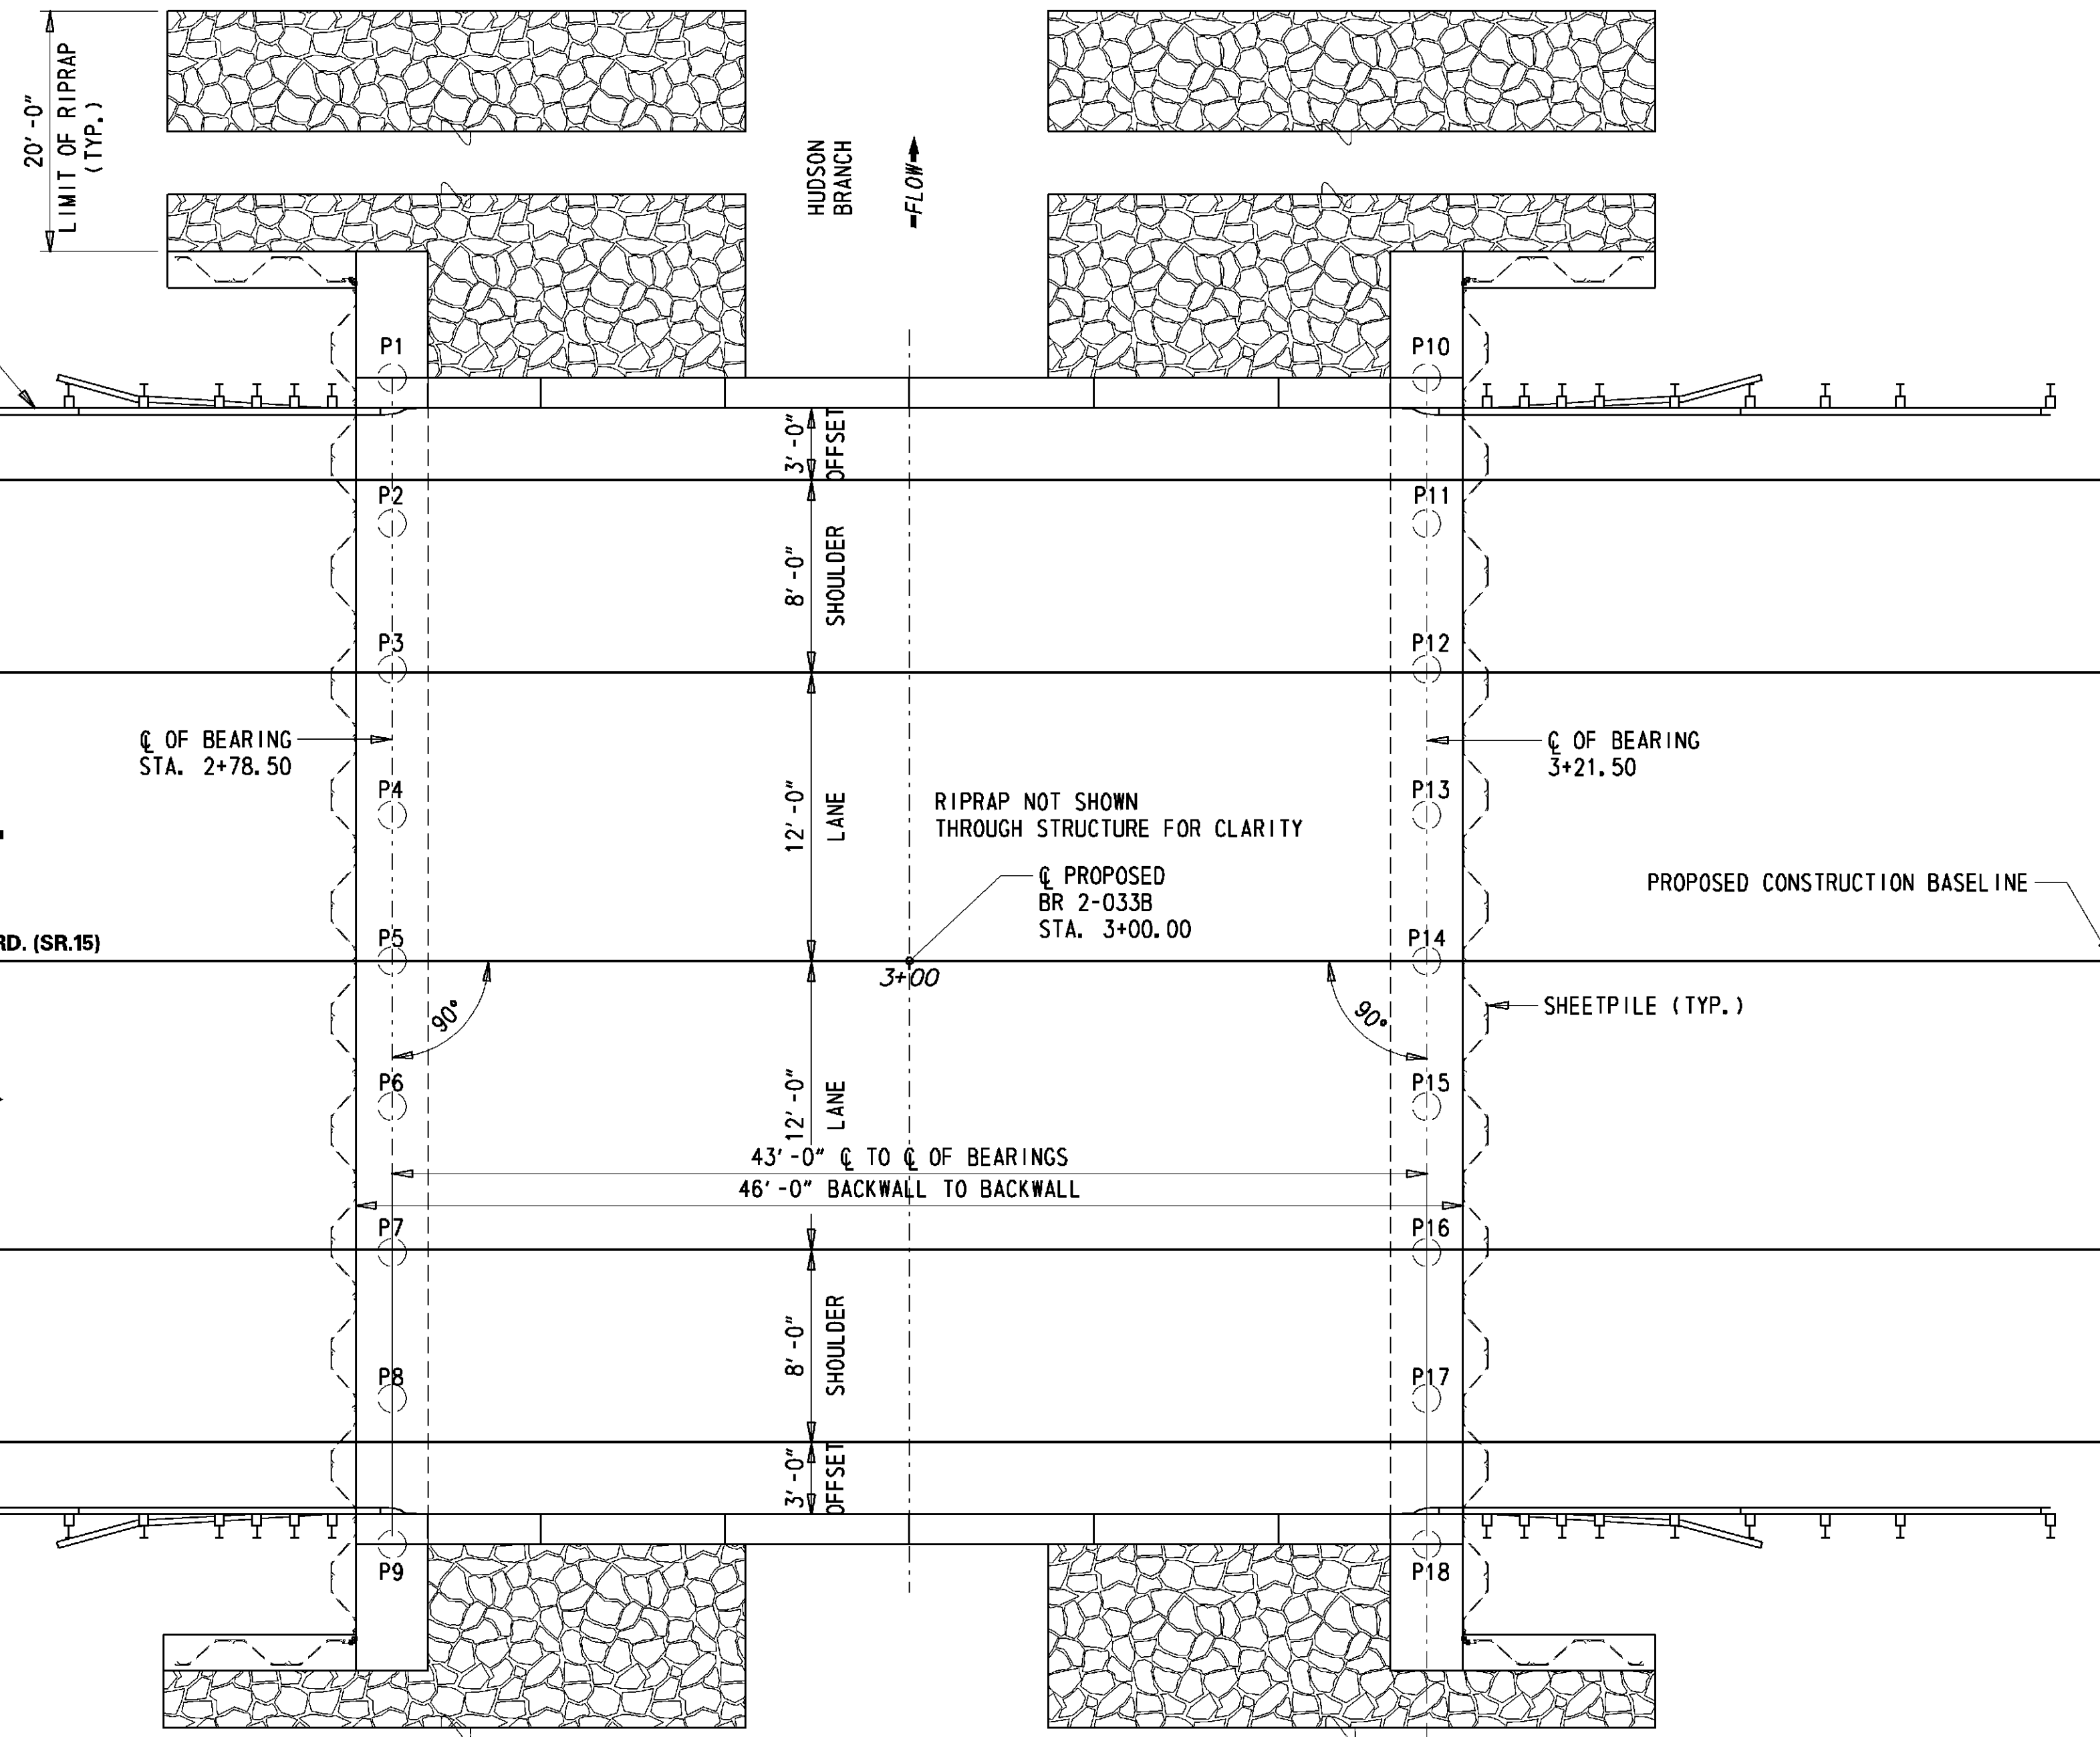


PLAN

1/8" = 1'

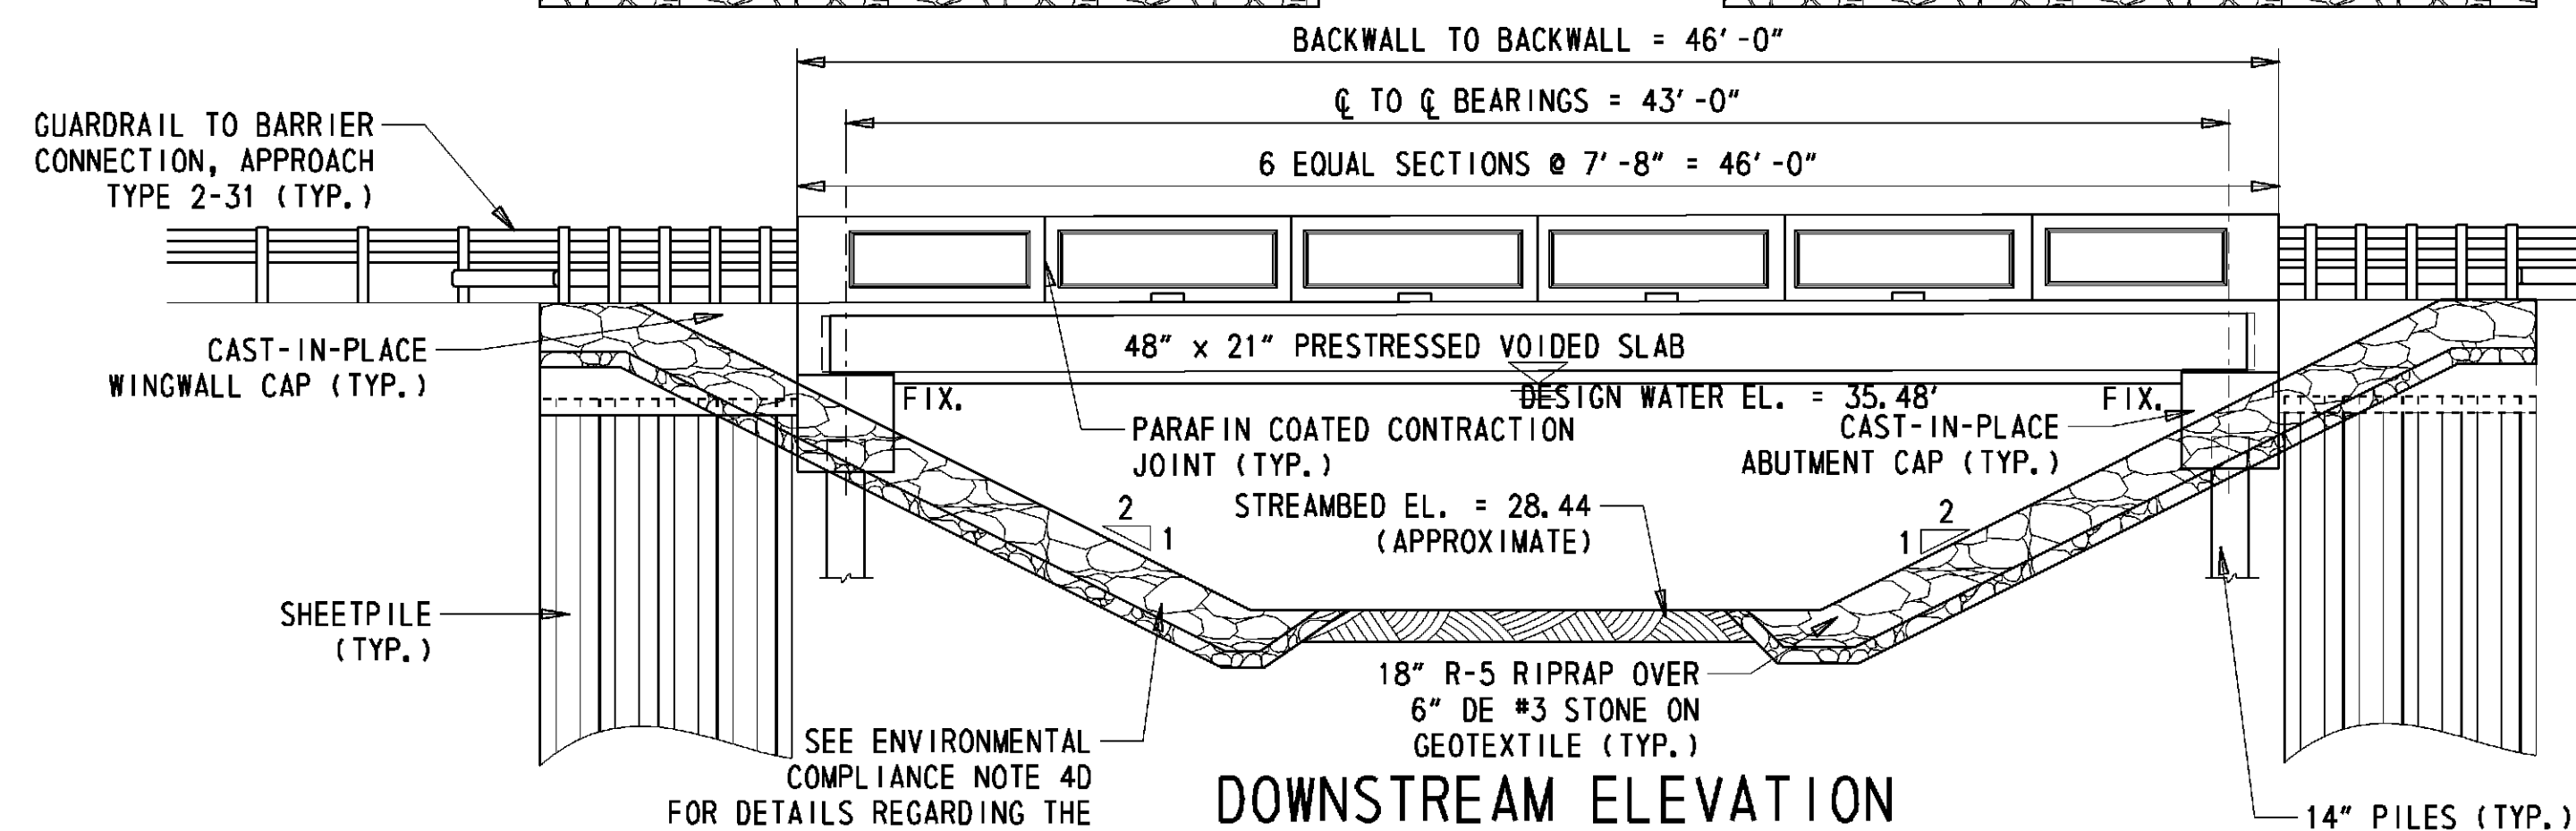

DOWNSTREAM ELEVATION

1/8" = 1'

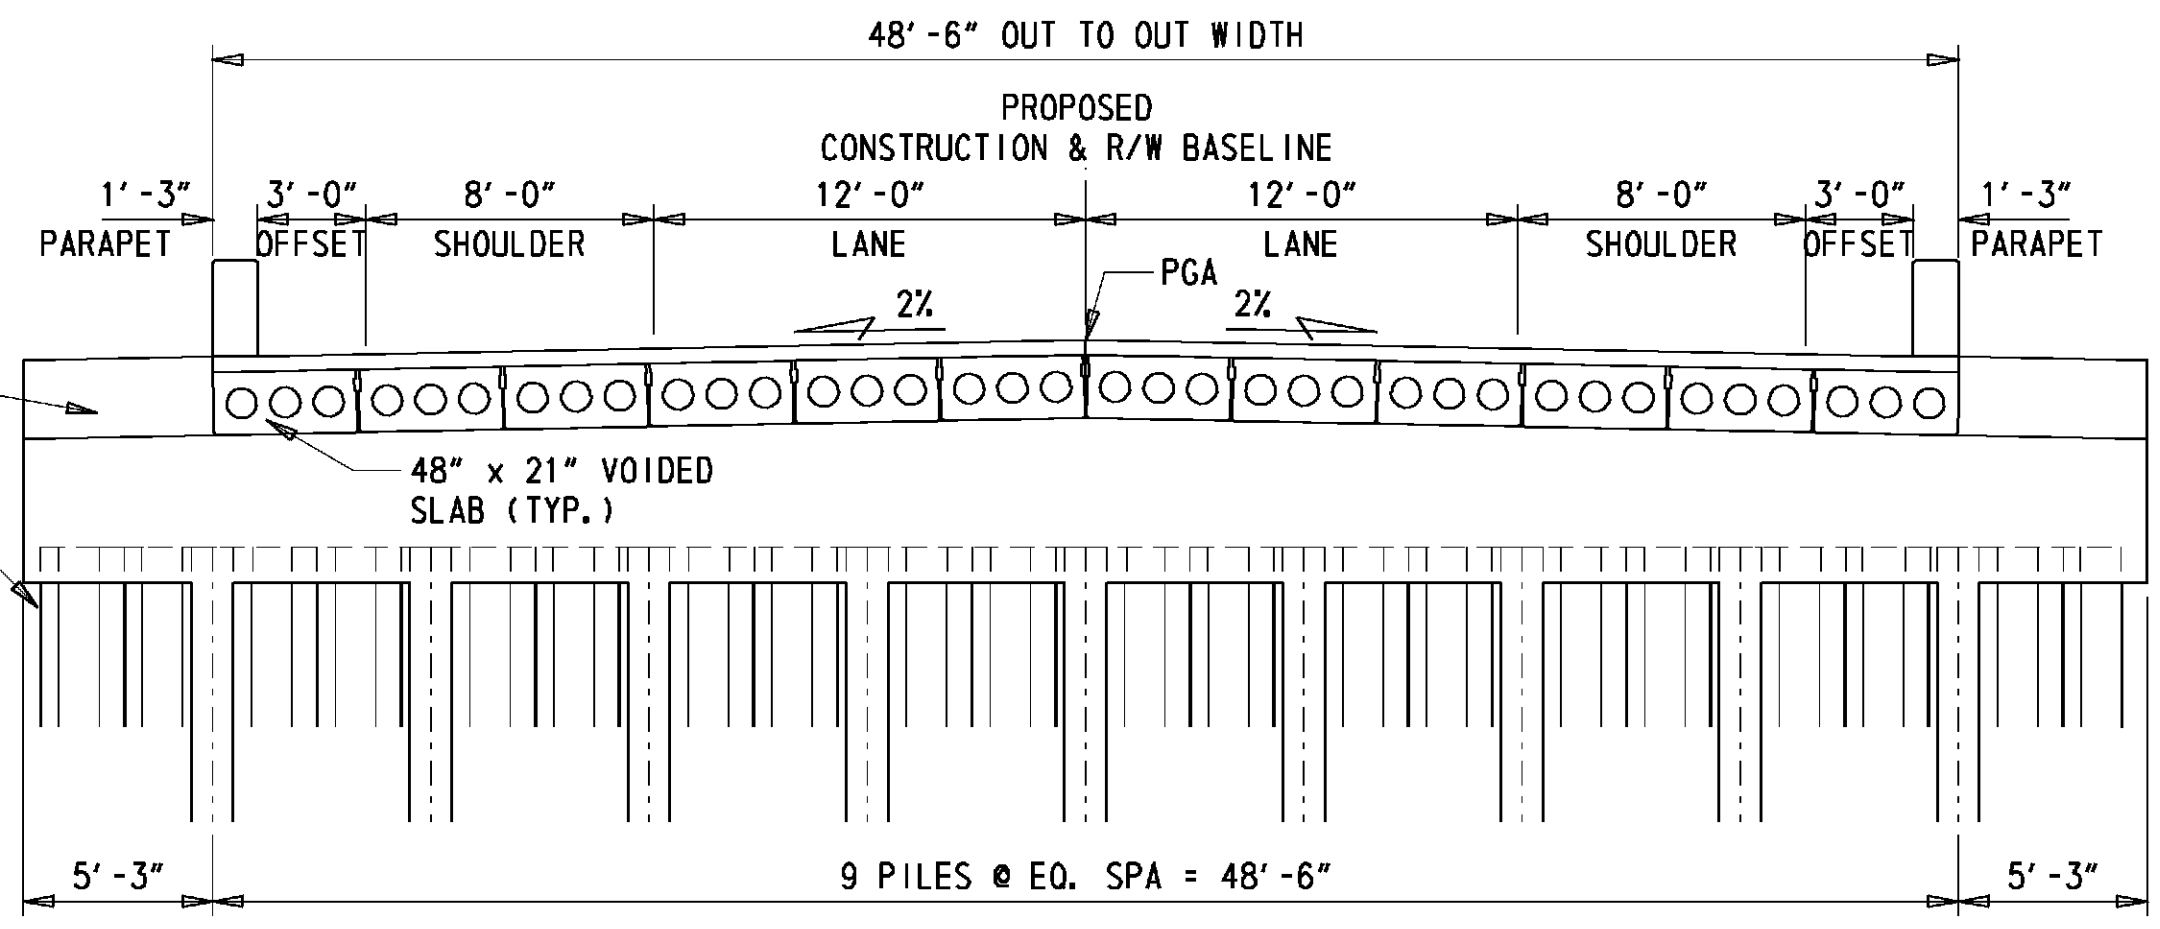

BRIDGE SECTION

1/8" = 1'

Y:\KENT\033\BRIDGE\T20107202\PLANS\PE.DGN

ADDENDUMS / REVISIONS	

SCALE AS NOTED

BR 2-033B ON SR15, CANTERBURY ROAD OVER HUDSON BRANCH

CONTRACT	BRIDGE NO.	2-033B
T201107202	DESIGNED BY:	NC
COUNTY	CHECKED BY:	JM
KENT		

BRIDGE PLAN SECTION AND ELEVATION

SHEET NO.	7
TOTAL SHTS.	21