
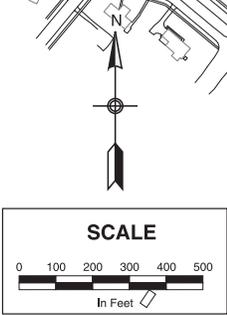


SEMI-FINAL DESIGN  
 US 202/I-95 TO AUGUSTINE CUT-OFF  
 & FINAL WESTSIDE ROADS  
 ADVERTISE DATE: SEPTEMBER 2004

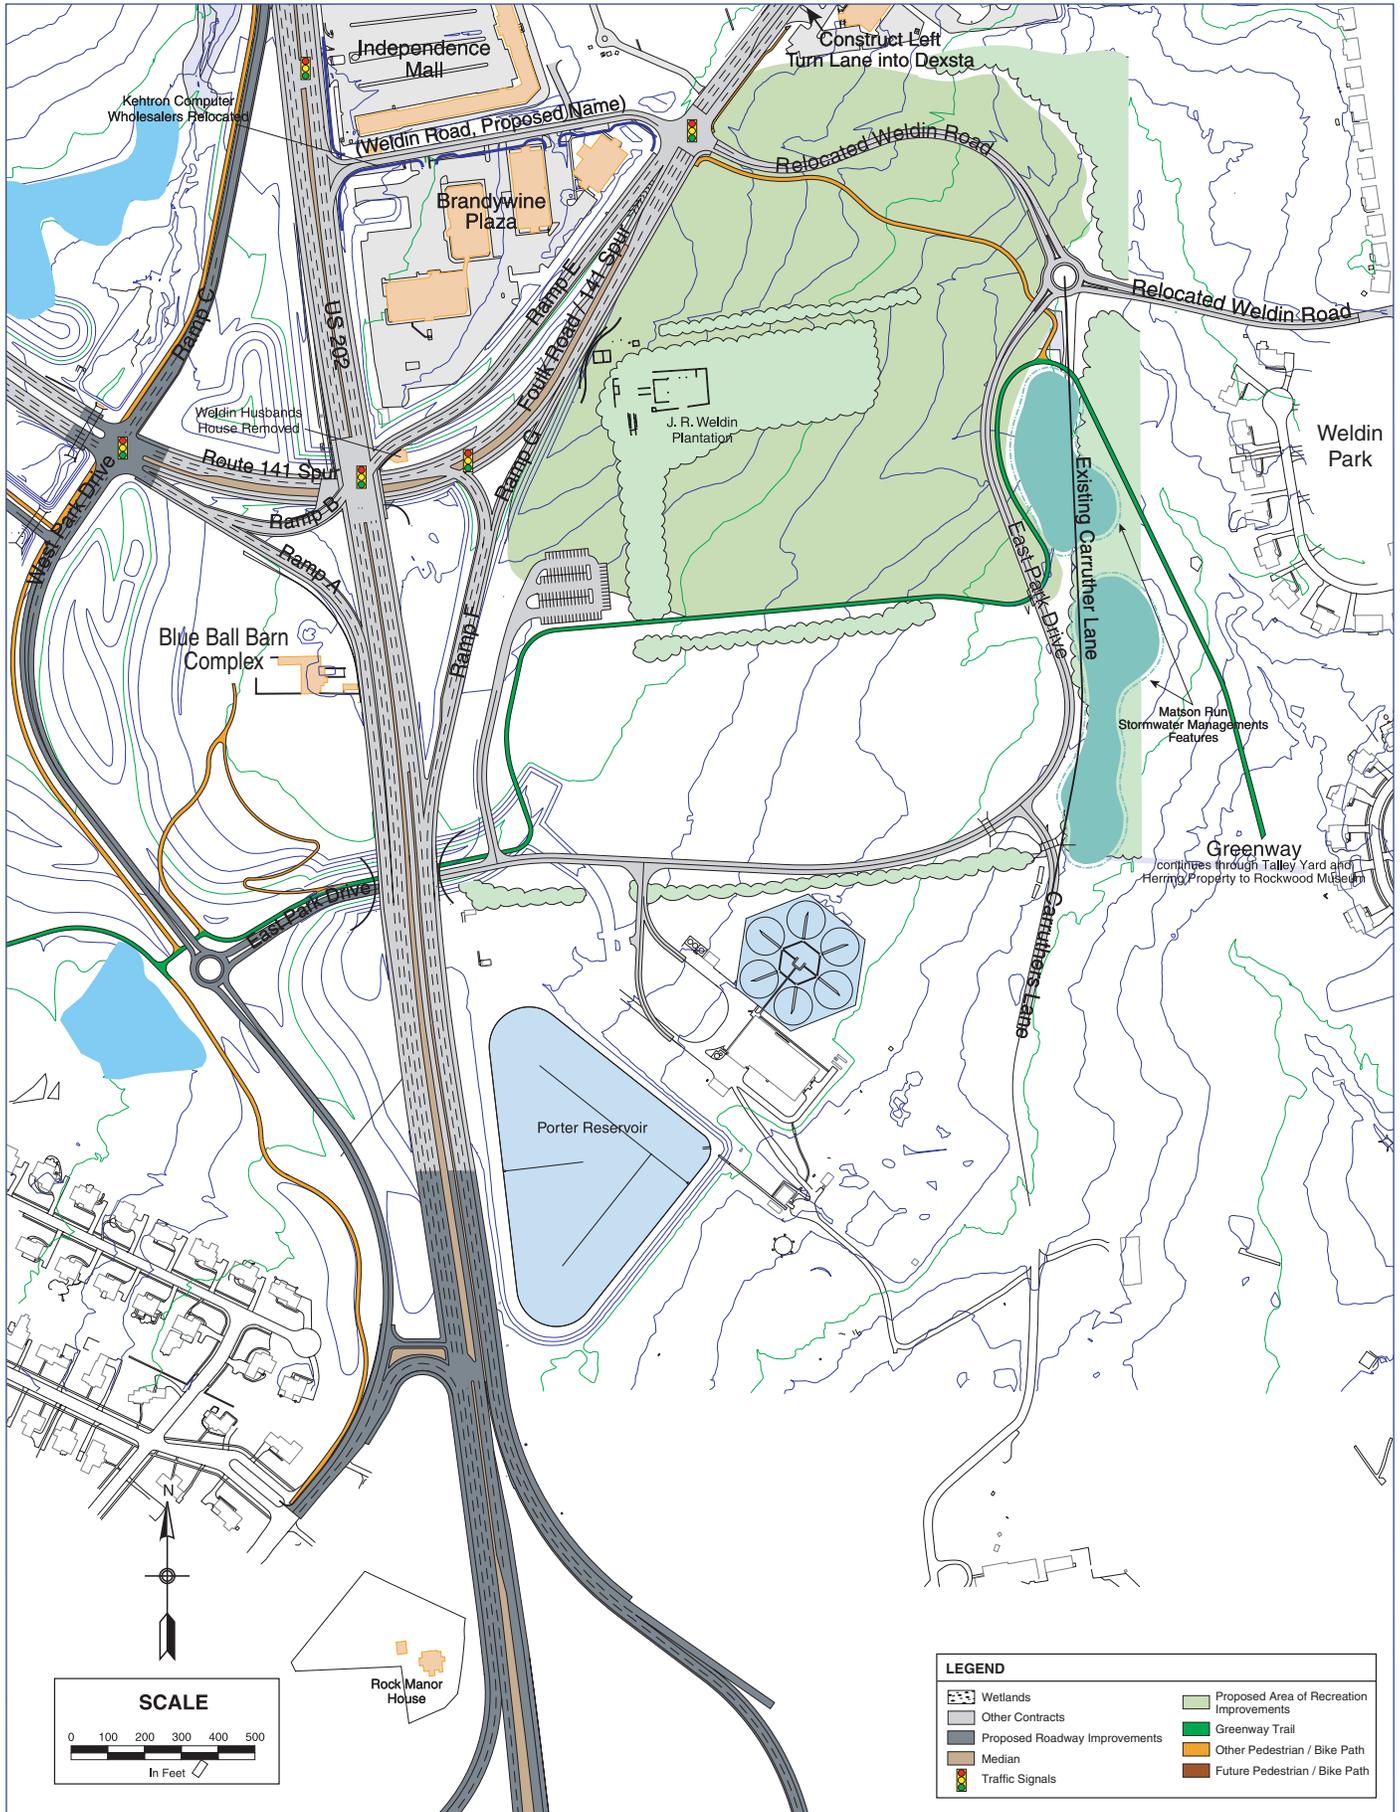

LEGEND	
	Wetlands
	Other Contracts
	Proposed Roadway Improvements
	Median
	Traffic Signals
	Proposed Area of Recreation Improvements
	Greenway Trail
	Other Pedestrian / Bike Path
	Future Pedestrian / Bike Path