
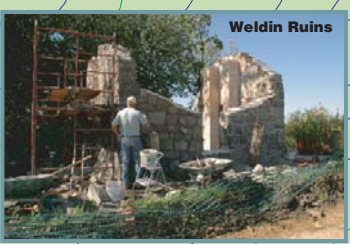


US 202, AUGUSTINE CUTOFF TO INDEPENDENCE MALL (CONSTRUCTION BEGAN NOVEMBER 2003)

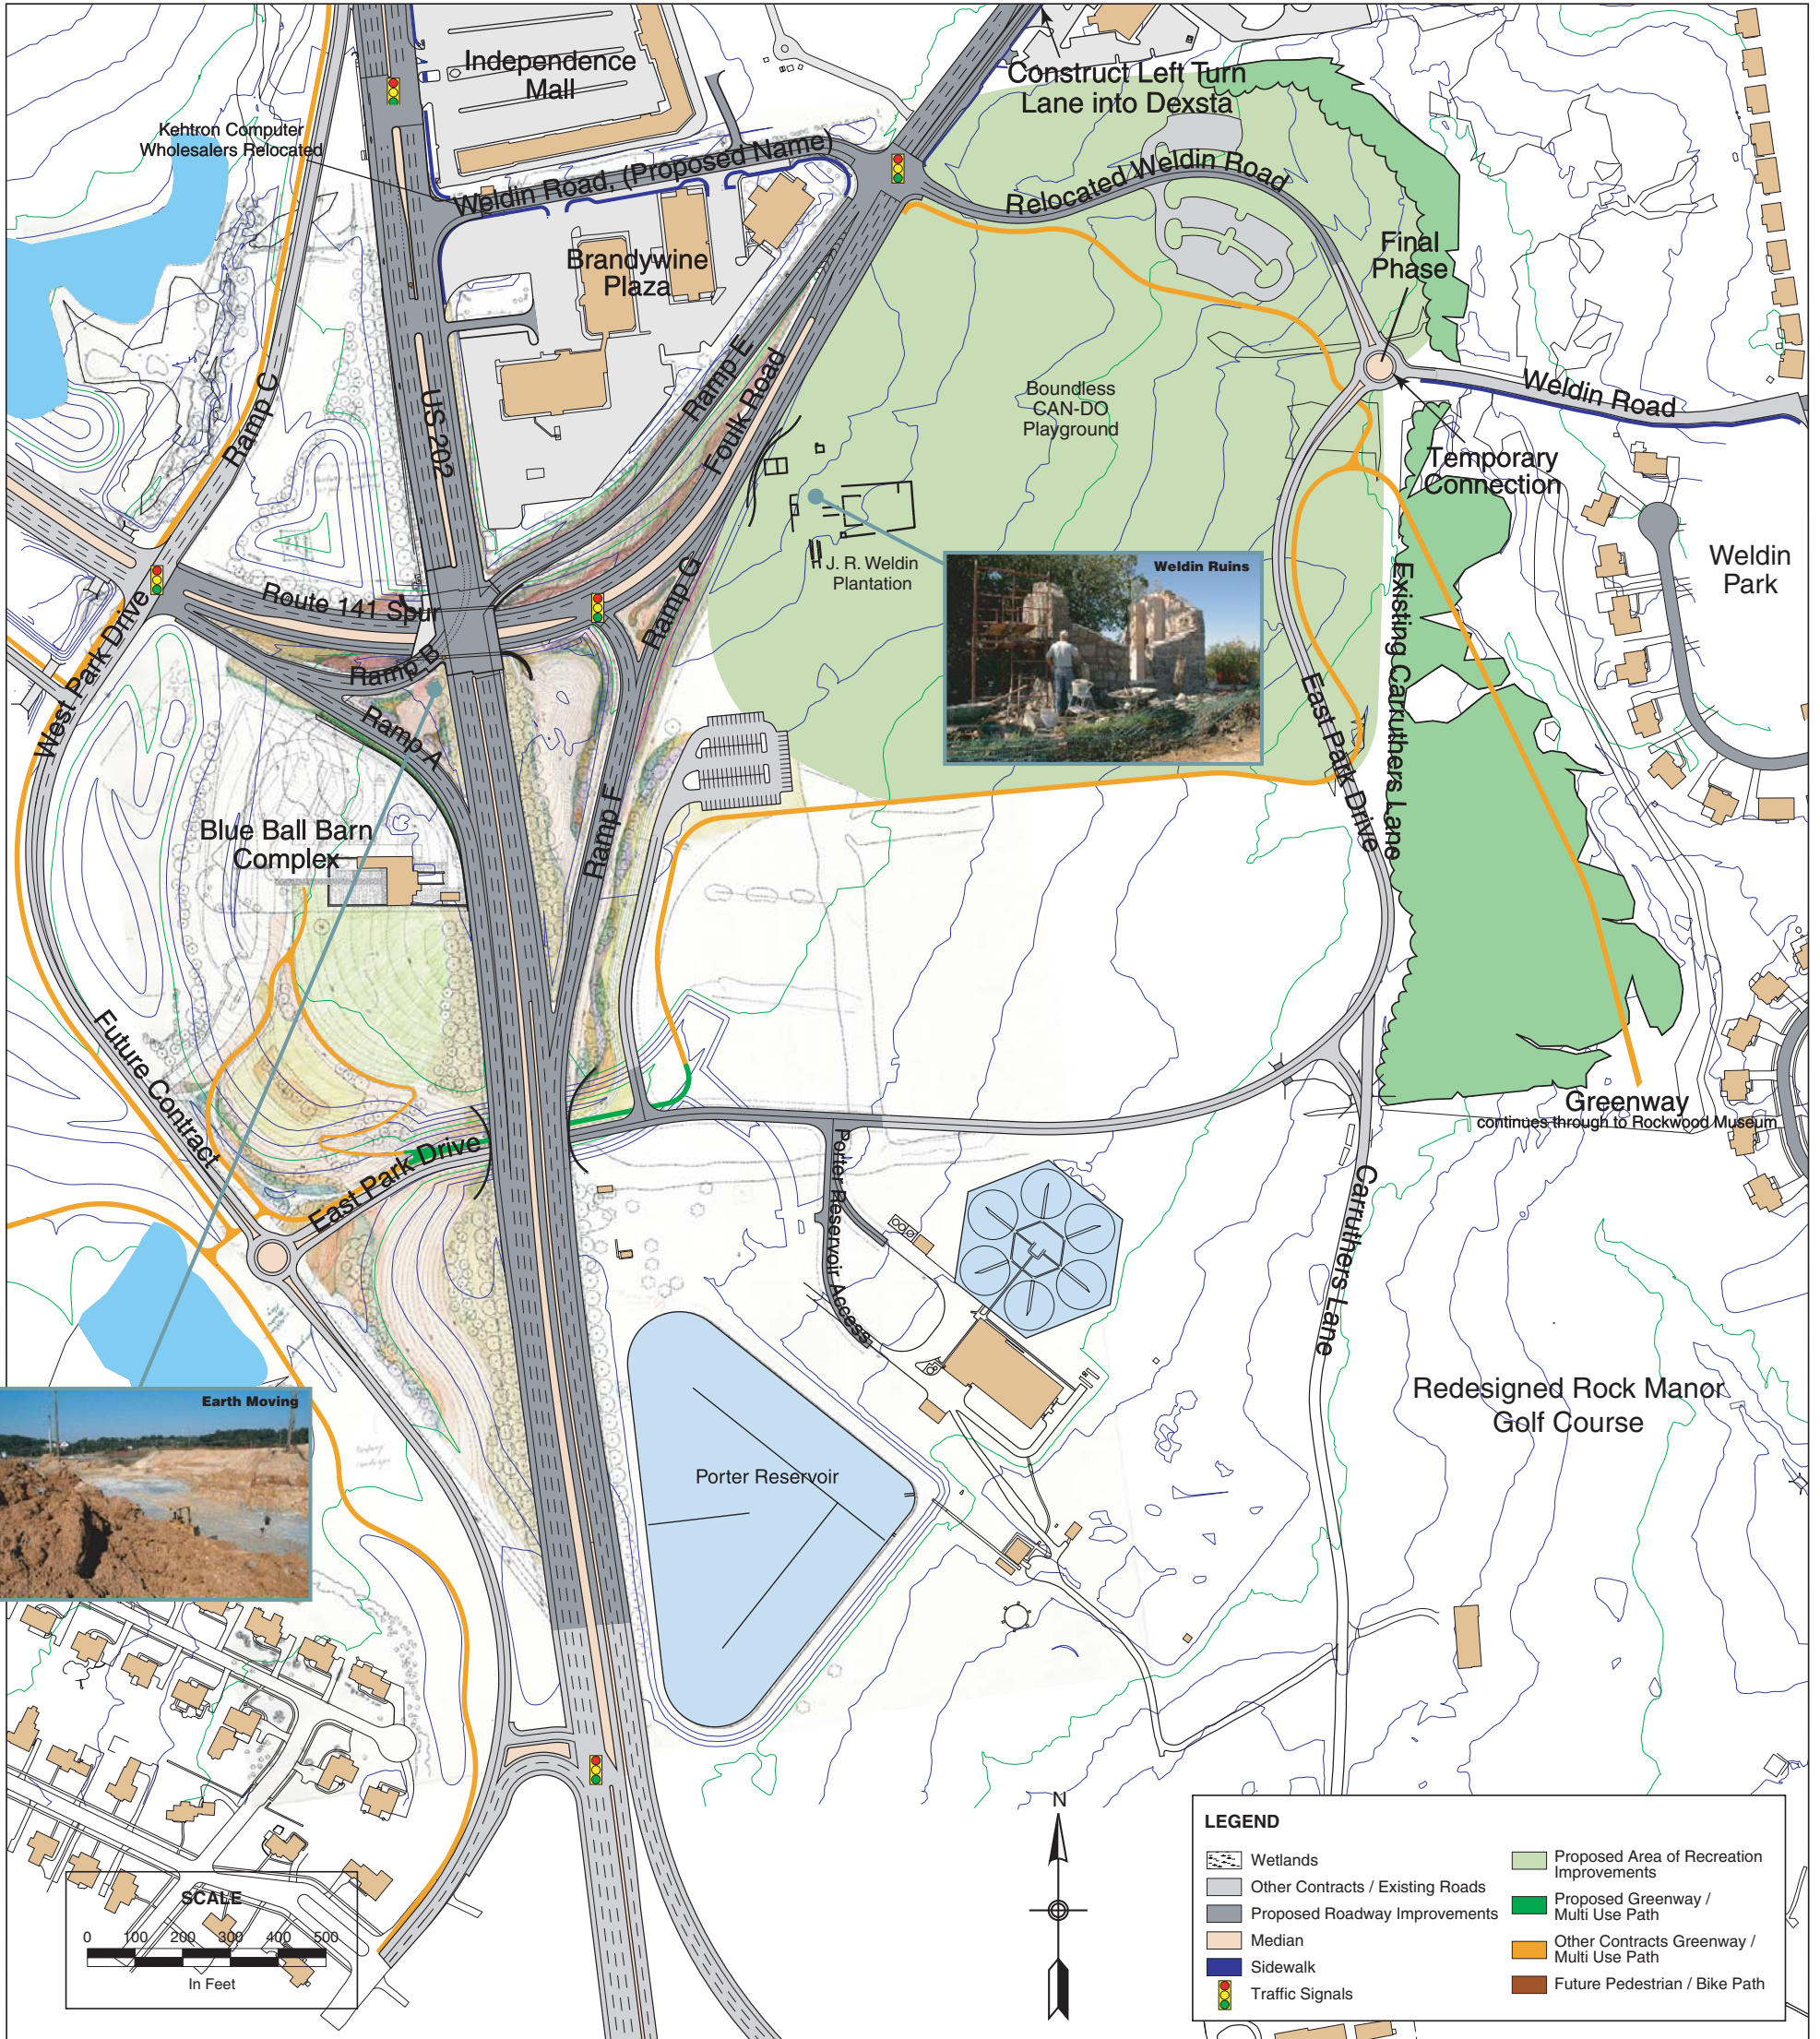

LEGEND	
	Wetlands
	Other Contracts / Existing Roads
	Proposed Roadway Improvements
	Median
	Sidewalk
	Traffic Signals
	Proposed Area of Recreation Improvements
	Proposed Greenway / Multi Use Path
	Other Contracts Greenway / Multi Use Path
	Future Pedestrian / Bike Path