


PHASING PLAN  
EAST SIDE IMPROVEMENTS  
SEMI-FINAL DESIGN

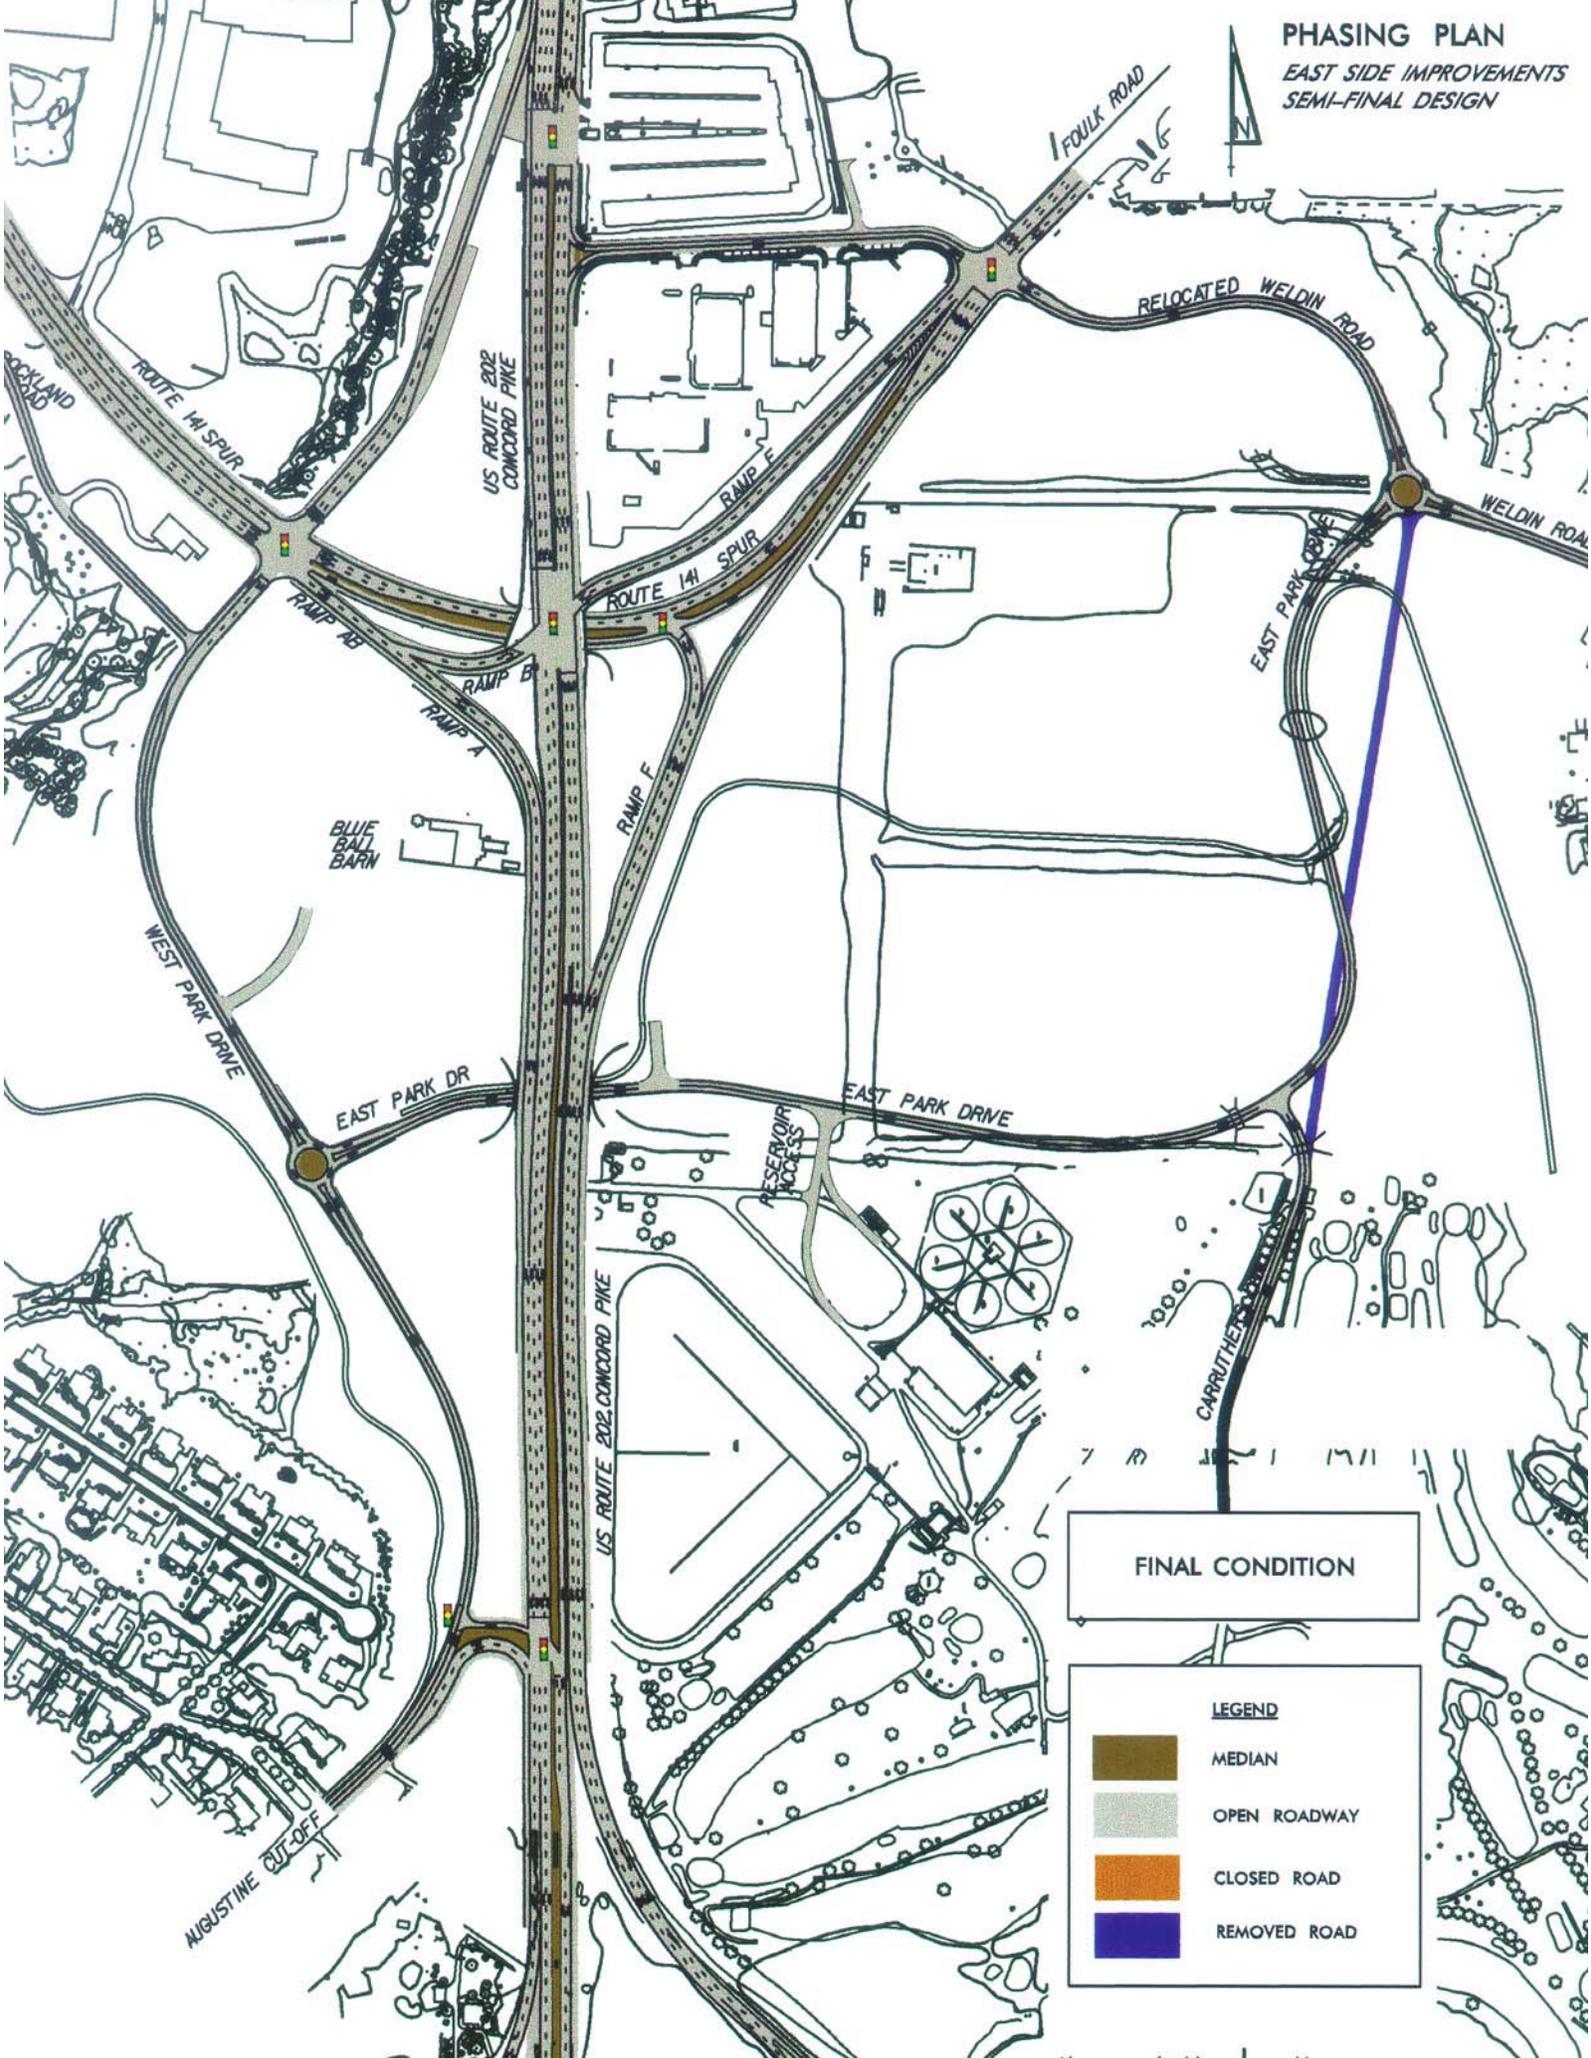

FINAL CONDITION

**LEGEND**

-  MEDIAN
-  OPEN ROADWAY
-  CLOSED ROAD
-  REMOVED ROAD