


VALLEY ROAD AND LITTLE BALTIMORE ROAD INTERSECTION IMPROVEMENTS

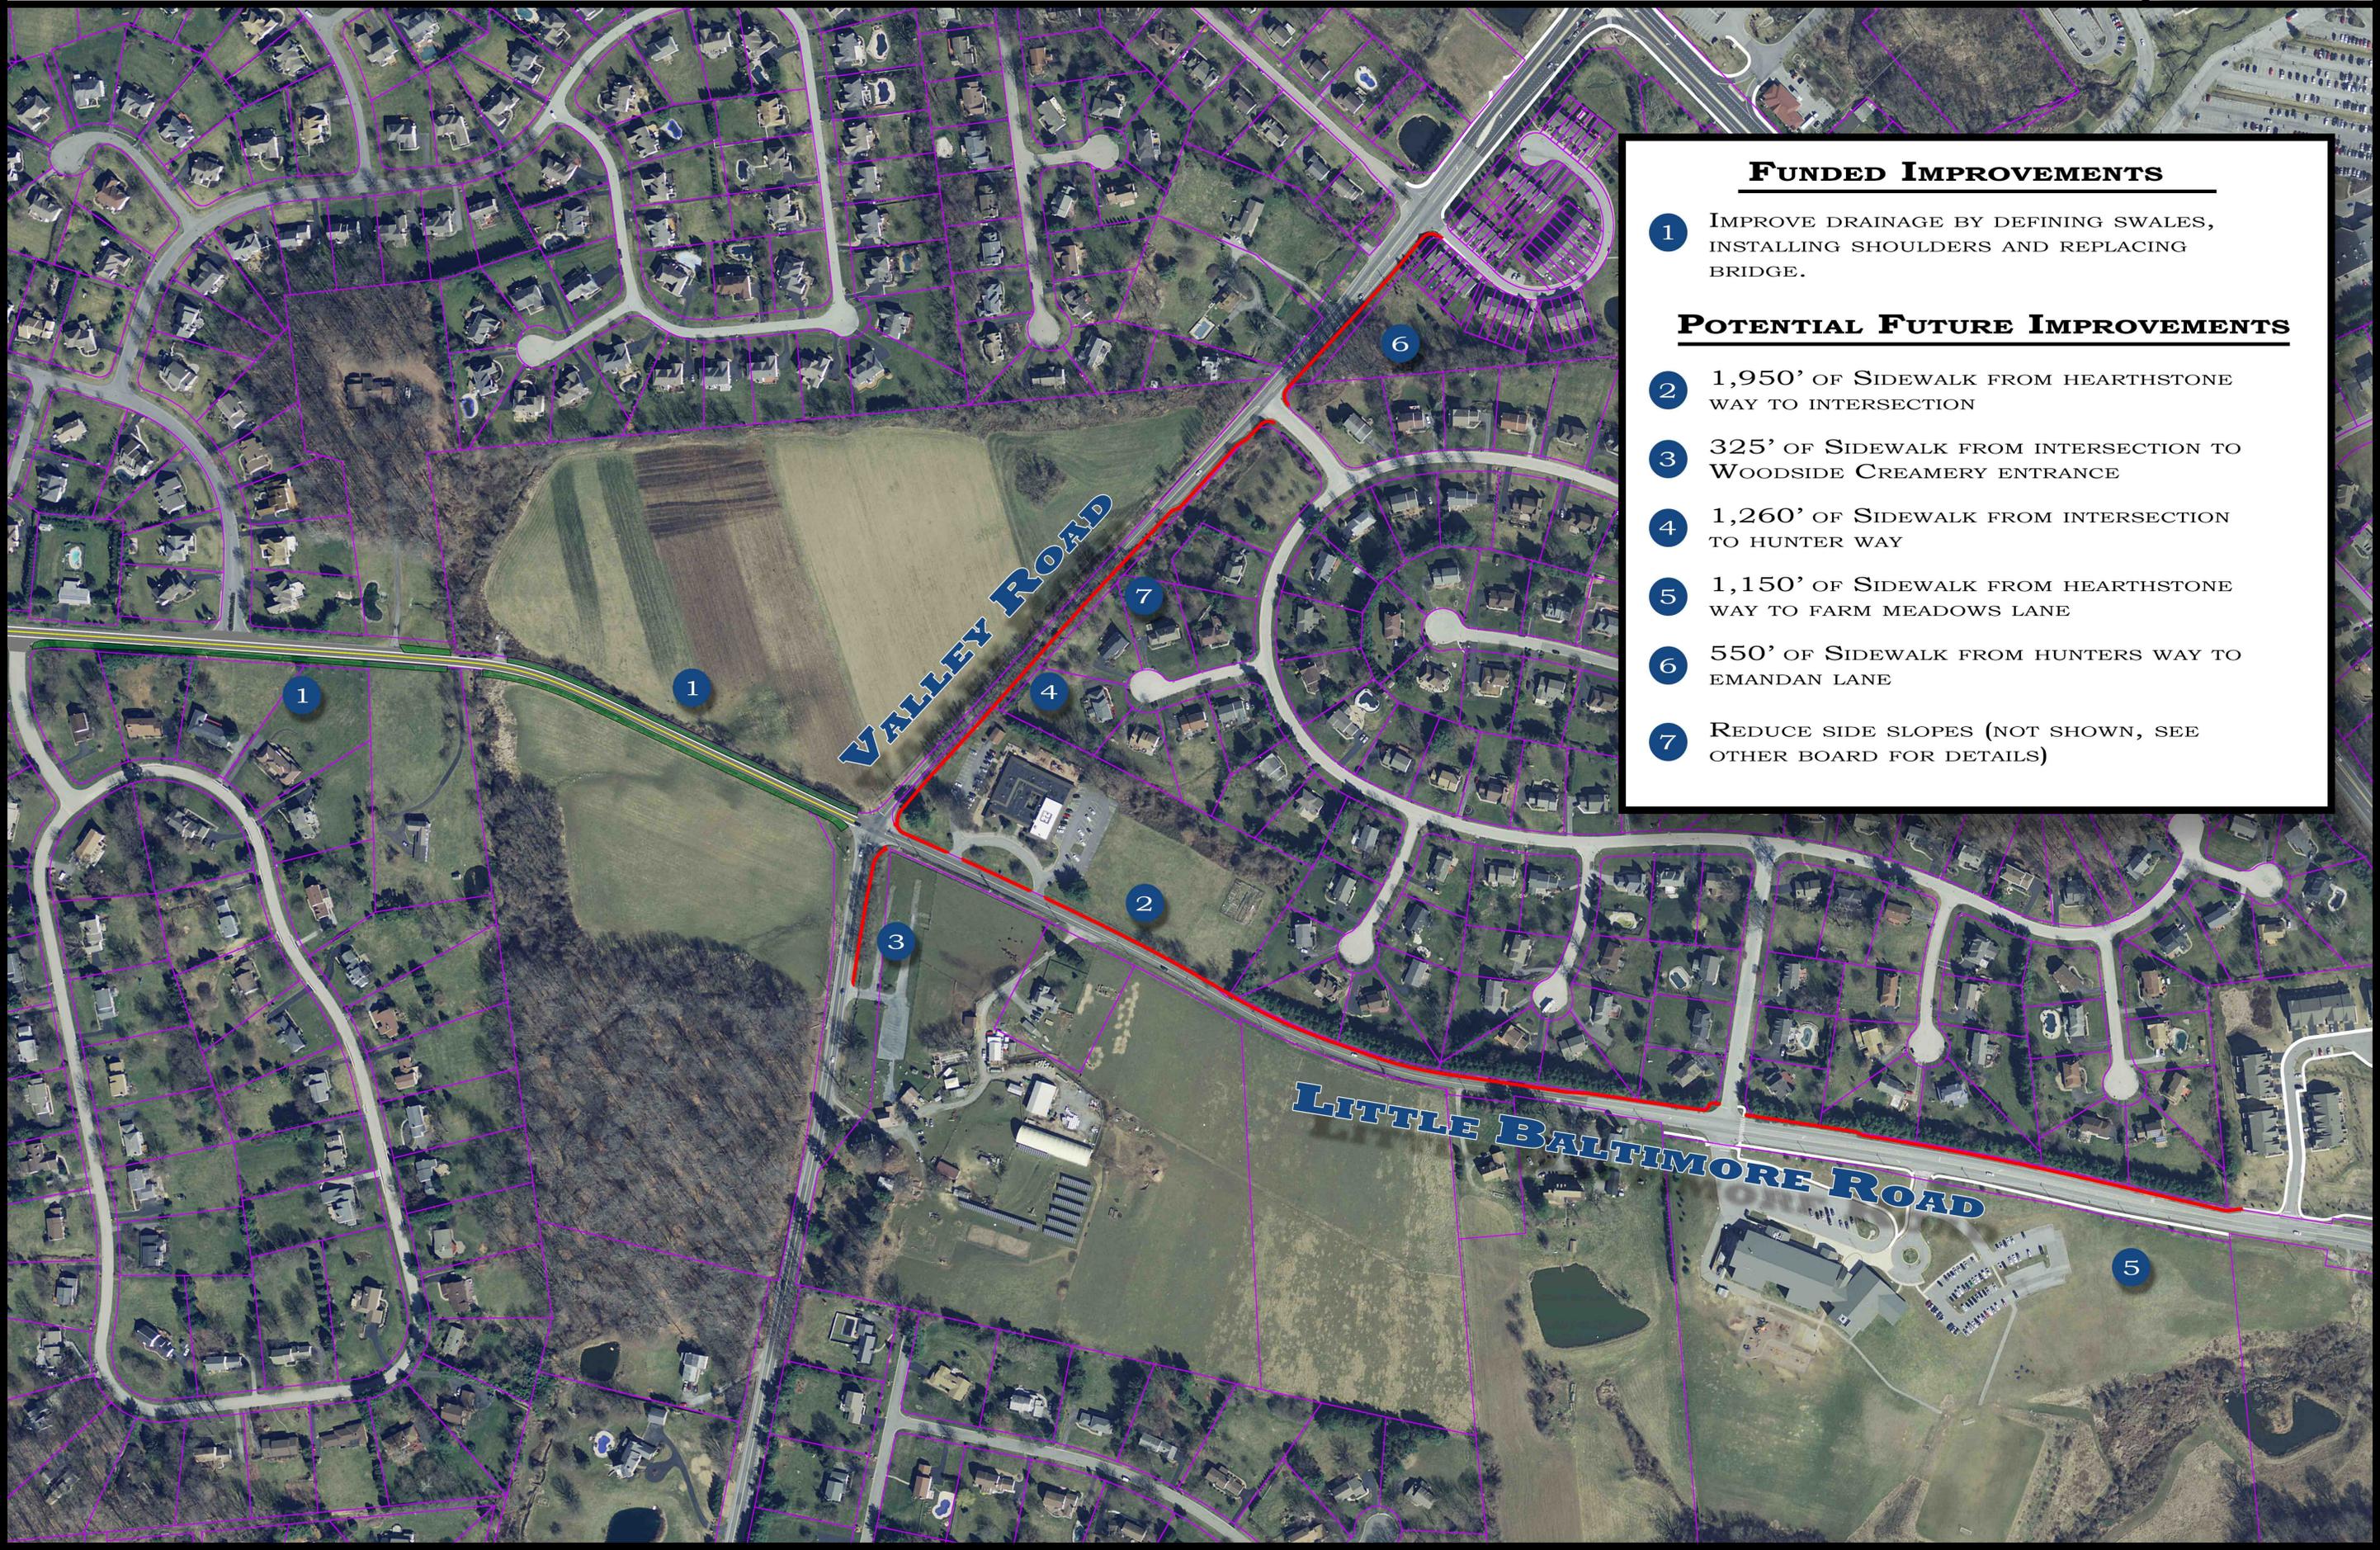

FUNDED IMPROVEMENTS

- 1 IMPROVE DRAINAGE BY DEFINING SWALES, INSTALLING SHOULDERS AND REPLACING BRIDGE.

POTENTIAL FUTURE IMPROVEMENTS

- 2 1,950' OF SIDEWALK FROM HEARTHSTONE WAY TO INTERSECTION
- 3 325' OF SIDEWALK FROM INTERSECTION TO WOODSIDE CREAMERY ENTRANCE
- 4 1,260' OF SIDEWALK FROM INTERSECTION TO HUNTER WAY
- 5 1,150' OF SIDEWALK FROM HEARTHSTONE WAY TO FARM MEADOWS LANE
- 6 550' OF SIDEWALK FROM HUNTERS WAY TO EMANDAN LANE
- 7 REDUCE SIDE SLOPES (NOT SHOWN, SEE OTHER BOARD FOR DETAILS)