




# ALTERNATIVE A

N427 CEDAR LANE ROAD, MARL PIT ROAD TO BOYDS CORNER ROAD

## LEGEND

	EXISTING PROPERTY LINE		PROPOSED MULTI-USE PATH
	EXISTING RIGHT-OF-WAY		PROPOSED ROADWAY
	PROPOSED RIGHT-OF-WAY		DISTURBED AREA
	PROPOSED BIOSWALE		LIMIT OF CONSTRUCTION
	PROPOSED DITCH		
	PROPOSED CURB		
	EXISTING EASEMENT		

NOTE: LIMIT OF CONSTRUCTION IS CONCEPTUAL AND SUBJECT TO CHANGE. ANY DISTURBANCE OUTSIDE OF THE SHOWN RIGHT-OF-WAY IS SUBJECT TO A TEMPORARY CONSTRUCTION EASEMENT AND/OR PERMANENT EASEMENT.

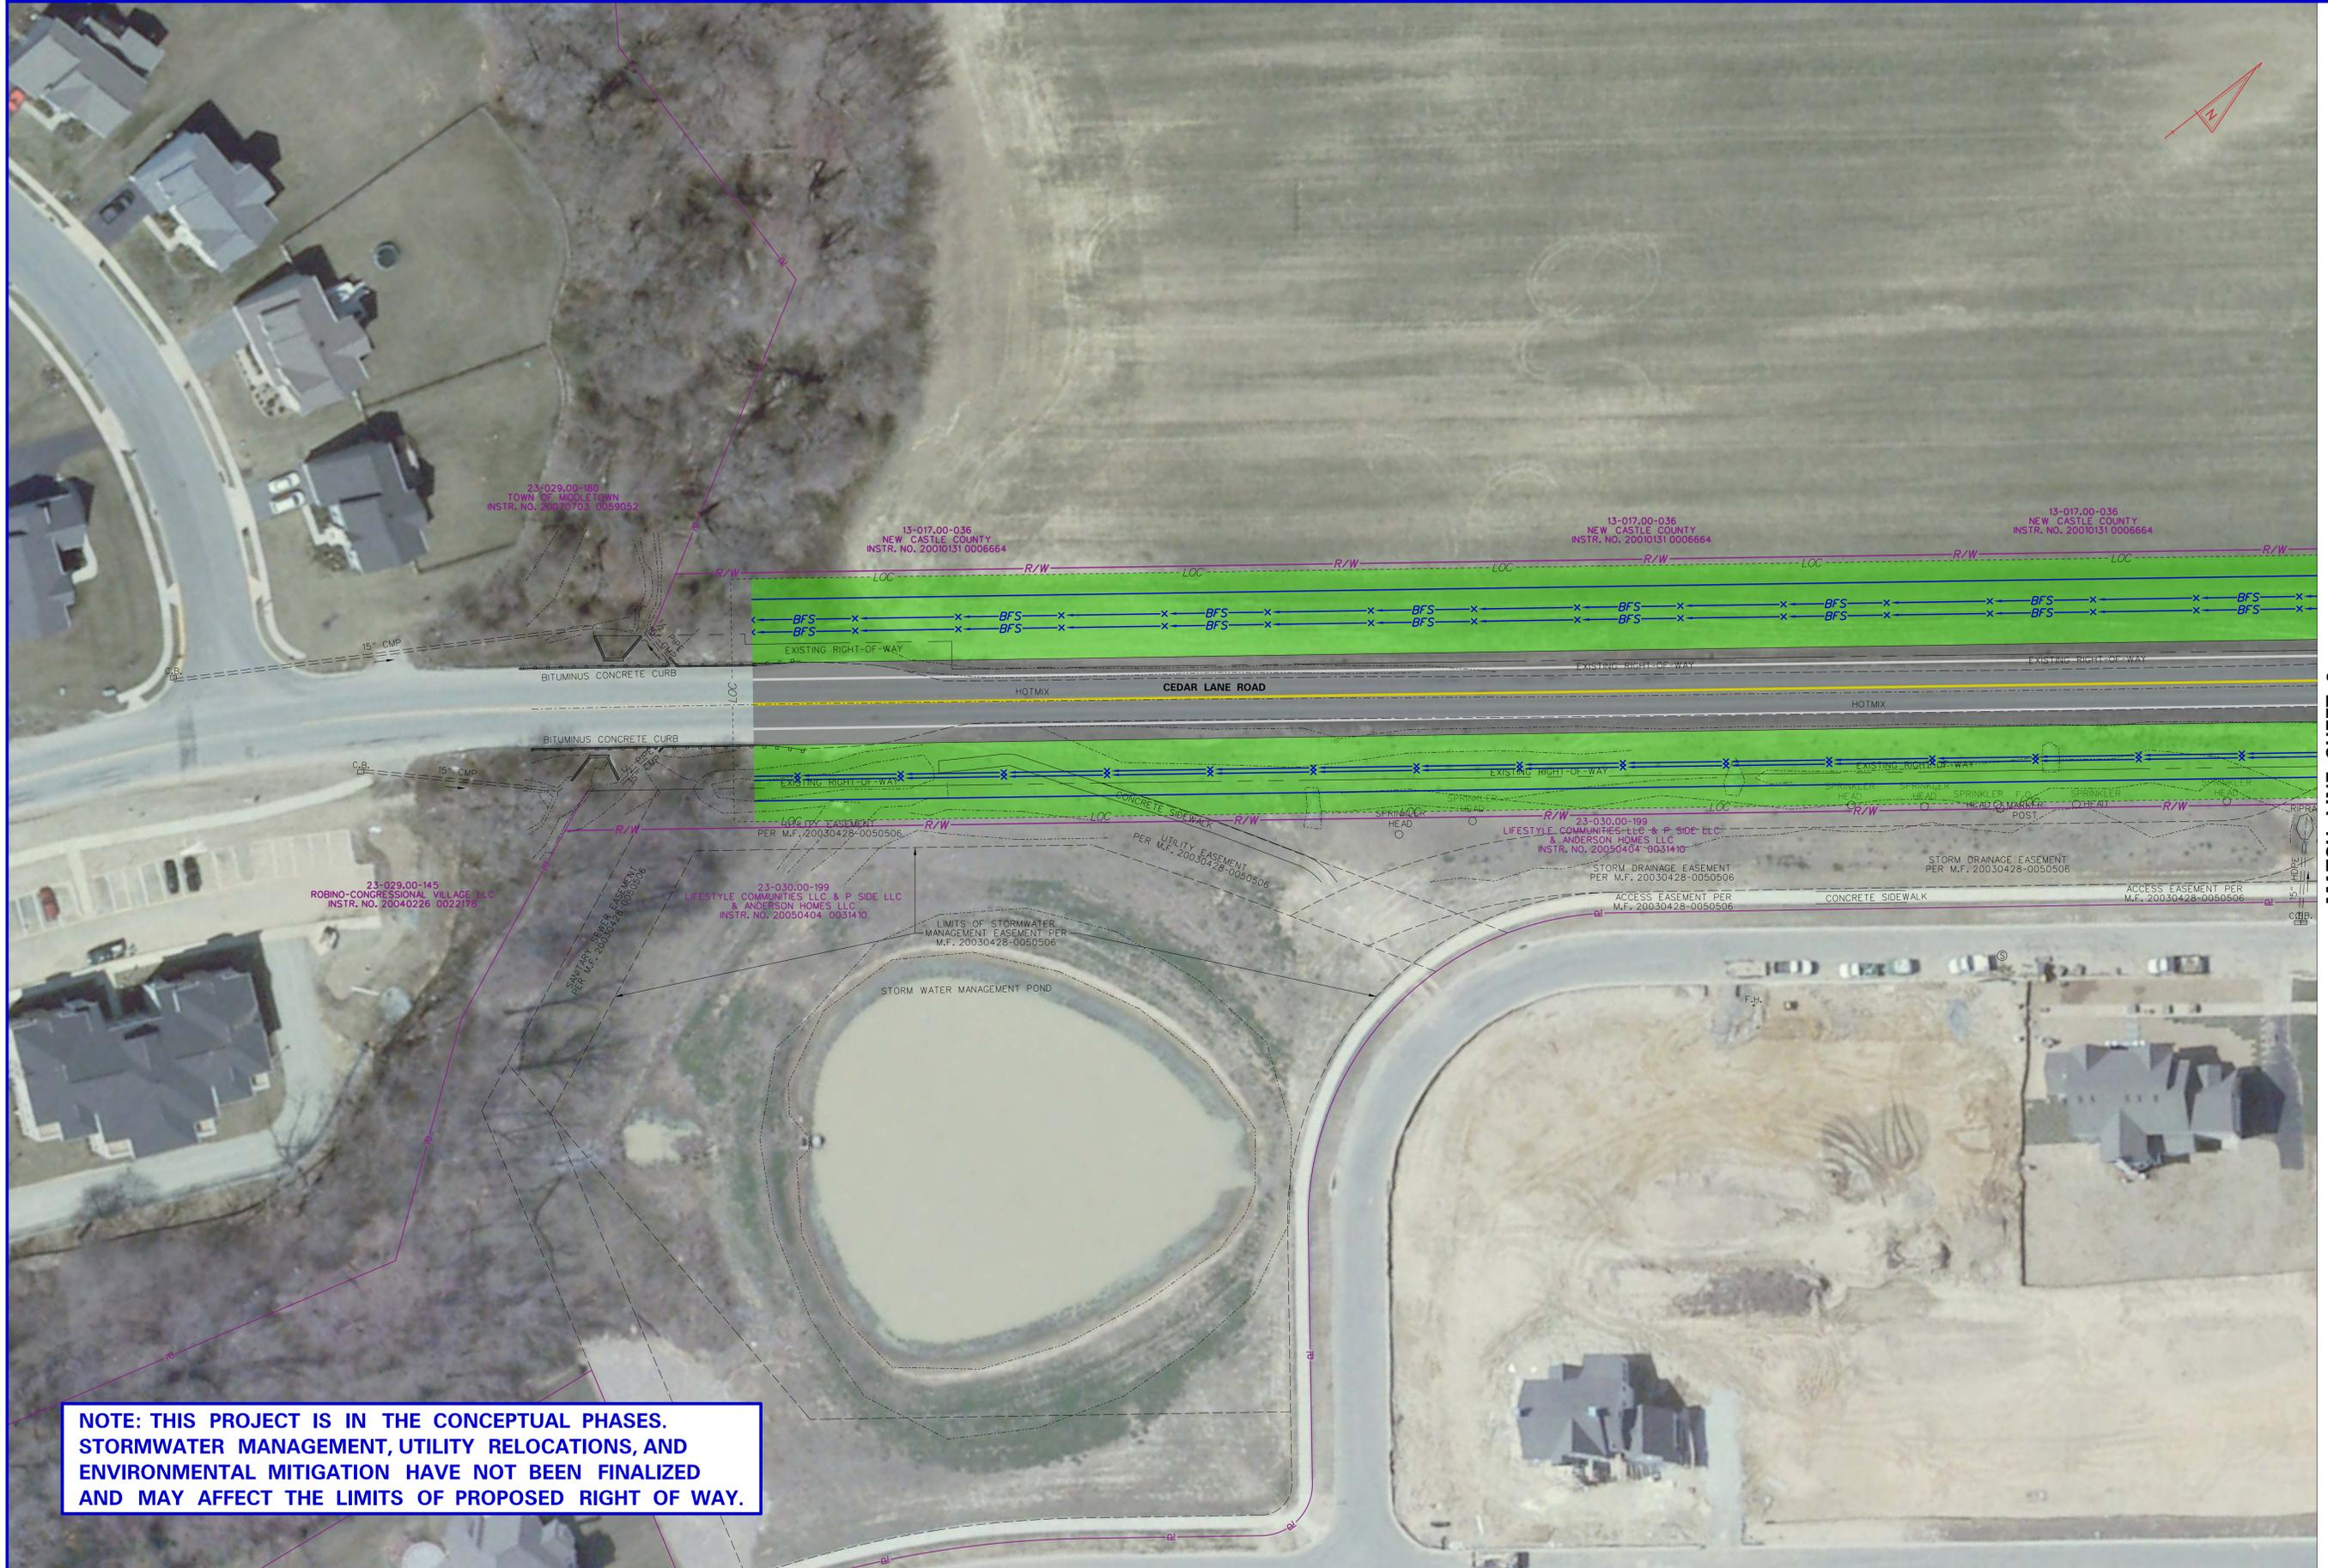

MATCH LINE SHEET 2

**NOTE: THIS PROJECT IS IN THE CONCEPTUAL PHASES. STORMWATER MANAGEMENT, UTILITY RELOCATIONS, AND ENVIRONMENTAL MITIGATION HAVE NOT BEEN FINALIZED AND MAY AFFECT THE LIMITS OF PROPOSED RIGHT OF WAY.**



# ALTERNATIVE A

## N427 CEDAR LANE ROAD, MARL PIT ROAD TO BOYDS CORNER ROAD

### LEGEND

	EXISTING PROPERTY LINE		PROPOSED MULTI-USE PATH
	EXISTING RIGHT-OF-WAY		PROPOSED ROADWAY
	PROPOSED RIGHT-OF-WAY		DISTURBED AREA
	PROPOSED BIOSWALE		LIMIT OF CONSTRUCTION
	PROPOSED DITCH	NOTE: LIMIT OF CONSTRUCTION IS CONCEPTUAL AND SUBJECT TO CHANGE. ANY DISTURBANCE OUTSIDE OF THE SHOWN RIGHT-OF-WAY IS SUBJECT TO A TEMPORARY CONSTRUCTION EASEMENT AND/OR PERMANENT EASEMENT.	
	PROPOSED CURB		
	EXISTING EASEMENT		

MATCH LINE SHEET 1

MATCH LINE SHEET 3



**NOTE: THIS PROJECT IS IN THE CONCEPTUAL PHASES. STORMWATER MANAGEMENT, UTILITY RELOCATIONS, AND ENVIRONMENTAL MITIGATION HAVE NOT BEEN FINALIZED AND MAY AFFECT THE LIMITS OF PROPOSED RIGHT OF WAY.**



# ALTERNATIVE A


## N427 CEDAR LANE ROAD, MARL PIT ROAD TO BOYDS CORNER ROAD

### LEGEND

	EXISTING PROPERTY LINE		PROPOSED MULTI-USE PATH
	EXISTING RIGHT-OF-WAY		PROPOSED ROADWAY
	PROPOSED RIGHT-OF-WAY		DISTURBED AREA
	PROPOSED BIOSWALE		LIMIT OF CONSTRUCTION
	PROPOSED DITCH	NOTE: LIMIT OF CONSTRUCTION IS CONCEPTUAL AND SUBJECT TO CHANGE. ANY DISTURBANCE OUTSIDE OF THE SHOWN RIGHT-OF-WAY IS SUBJECT TO A TEMPORARY CONSTRUCTION EASEMENT AND/OR PERMANENT EASEMENT.	
	PROPOSED CURB		
	EXISTING EASEMENT		

MATCH LINE SHEET 2

MATCH LINE SHEET 4

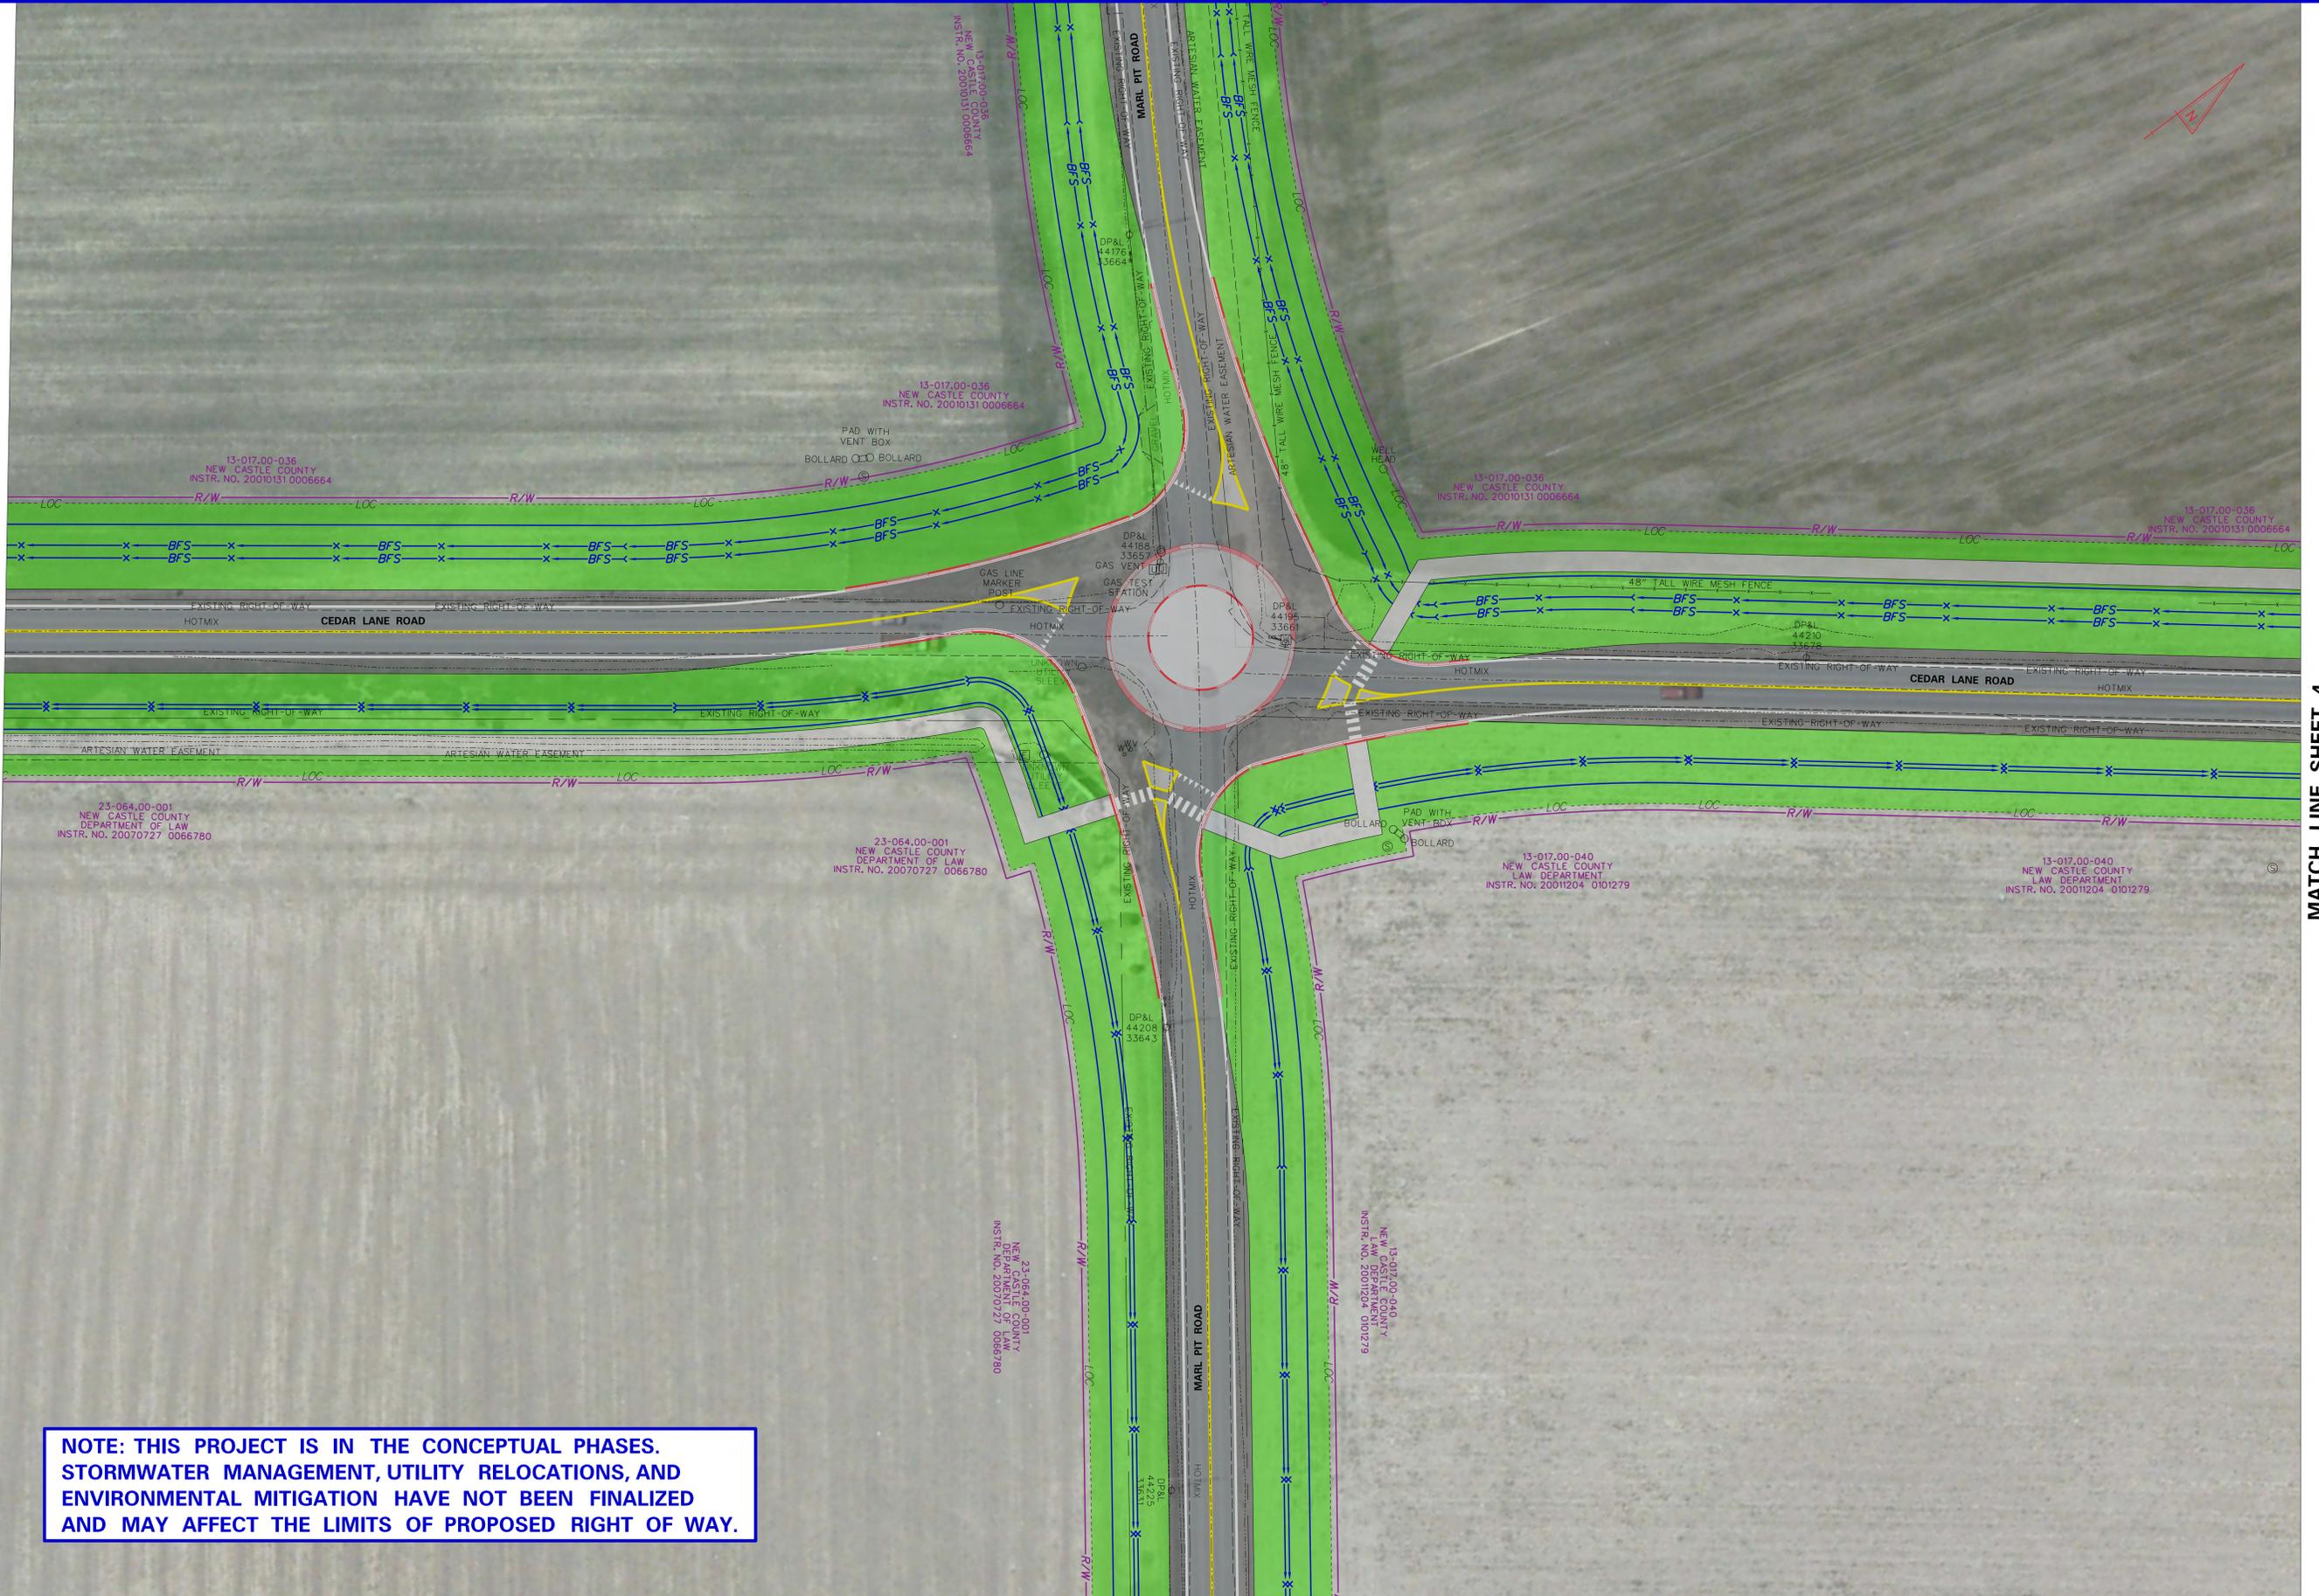

**NOTE: THIS PROJECT IS IN THE CONCEPTUAL PHASES. STORMWATER MANAGEMENT, UTILITY RELOCATIONS, AND ENVIRONMENTAL MITIGATION HAVE NOT BEEN FINALIZED AND MAY AFFECT THE LIMITS OF PROPOSED RIGHT OF WAY.**



# ALTERNATIVE A

## N427 CEDAR LANE ROAD, MARL PIT ROAD TO BOYDS CORNER ROAD

### LEGEND

	EXISTING PROPERTY LINE		PROPOSED MULTI-USE PATH
	EXISTING RIGHT-OF-WAY		PROPOSED ROADWAY
	PROPOSED RIGHT-OF-WAY		DISTURBED AREA
	PROPOSED BIOSWALE		LIMIT OF CONSTRUCTION
	PROPOSED DITCH	NOTE: LIMIT OF CONSTRUCTION IS CONCEPTUAL AND SUBJECT TO CHANGE. ANY DISTURBANCE OUTSIDE OF THE SHOWN RIGHT-OF-WAY IS SUBJECT TO A TEMPORARY CONSTRUCTION EASEMENT AND/OR PERMANENT EASEMENT.	
	PROPOSED CURB		
	EXISTING EASEMENT		

MATCH LINE SHEET 3

MATCH LINE SHEET 5



**NOTE: THIS PROJECT IS IN THE CONCEPTUAL PHASES. STORMWATER MANAGEMENT, UTILITY RELOCATIONS, AND ENVIRONMENTAL MITIGATION HAVE NOT BEEN FINALIZED AND MAY AFFECT THE LIMITS OF PROPOSED RIGHT OF WAY.**




# ALTERNATIVE A

## N427 CEDAR LANE ROAD, MARL PIT ROAD TO BOYDS CORNER ROAD

### LEGEND

	EXISTING PROPERTY LINE		PROPOSED MULTI-USE PATH
	EXISTING RIGHT-OF-WAY		PROPOSED ROADWAY
	PROPOSED RIGHT-OF-WAY		DISTURBED AREA
	PROPOSED BIOSWALE		LIMIT OF CONSTRUCTION
	PROPOSED DITCH	NOTE: LIMIT OF CONSTRUCTION IS CONCEPTUAL AND SUBJECT TO CHANGE. ANY DISTURBANCE OUTSIDE OF THE SHOWN RIGHT-OF-WAY IS SUBJECT TO A TEMPORARY CONSTRUCTION EASEMENT AND/OR PERMANENT EASEMENT.	
	PROPOSED CURB		
	EXISTING EASEMENT		

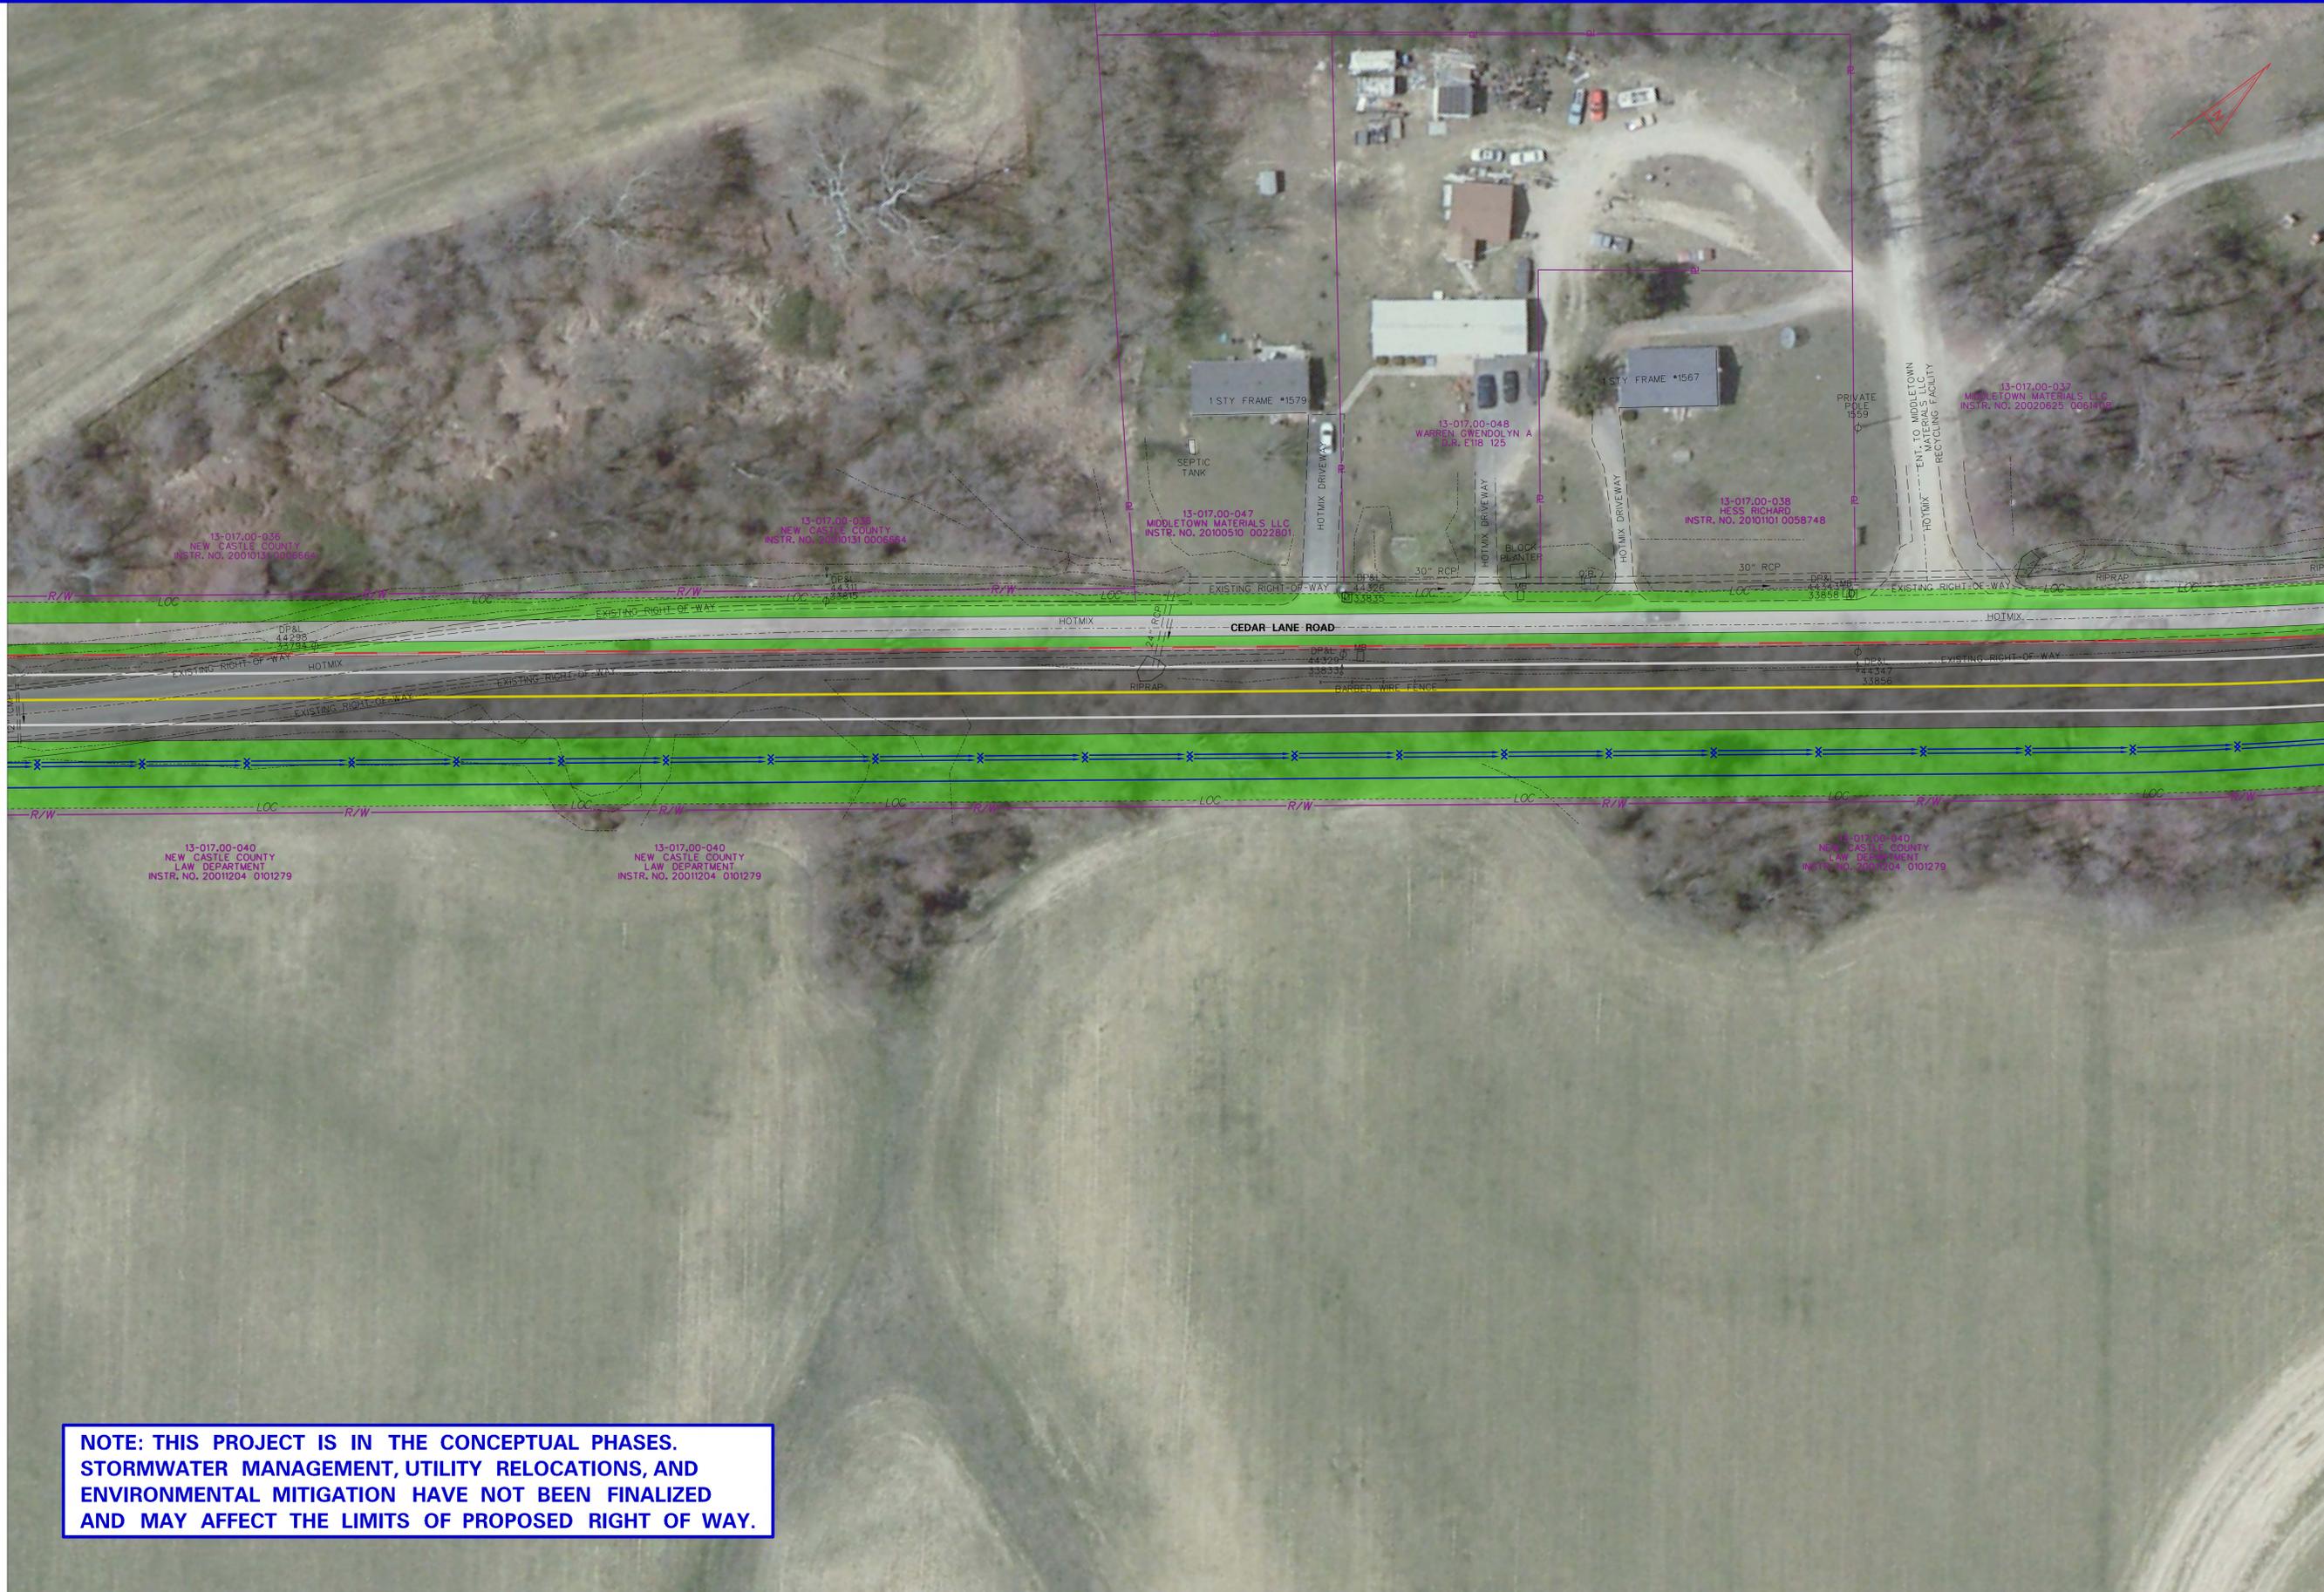

MATCH LINE SHEET 4

MATCH LINE SHEET 6

**NOTE: THIS PROJECT IS IN THE CONCEPTUAL PHASES. STORMWATER MANAGEMENT, UTILITY RELOCATIONS, AND ENVIRONMENTAL MITIGATION HAVE NOT BEEN FINALIZED AND MAY AFFECT THE LIMITS OF PROPOSED RIGHT OF WAY.**



# ALTERNATIVE A


## N427 CEDAR LANE ROAD, MARL PIT ROAD TO BOYDS CORNER ROAD

### LEGEND

	EXISTING PROPERTY LINE		PROPOSED MULTI-USE PATH
	EXISTING RIGHT-OF-WAY		PROPOSED ROADWAY
	PROPOSED RIGHT-OF-WAY		DISTURBED AREA
	PROPOSED BIOSWALE		LIMIT OF CONSTRUCTION
	PROPOSED DITCH	NOTE: LIMIT OF CONSTRUCTION IS CONCEPTUAL AND SUBJECT TO CHANGE. ANY DISTURBANCE OUTSIDE OF THE SHOWN RIGHT-OF-WAY IS SUBJECT TO A TEMPORARY CONSTRUCTION EASEMENT AND/OR PERMANENT EASEMENT.	
	PROPOSED CURB		
	EXISTING EASEMENT		

MATCH LINE SHEET 5

MATCH LINE SHEET 7

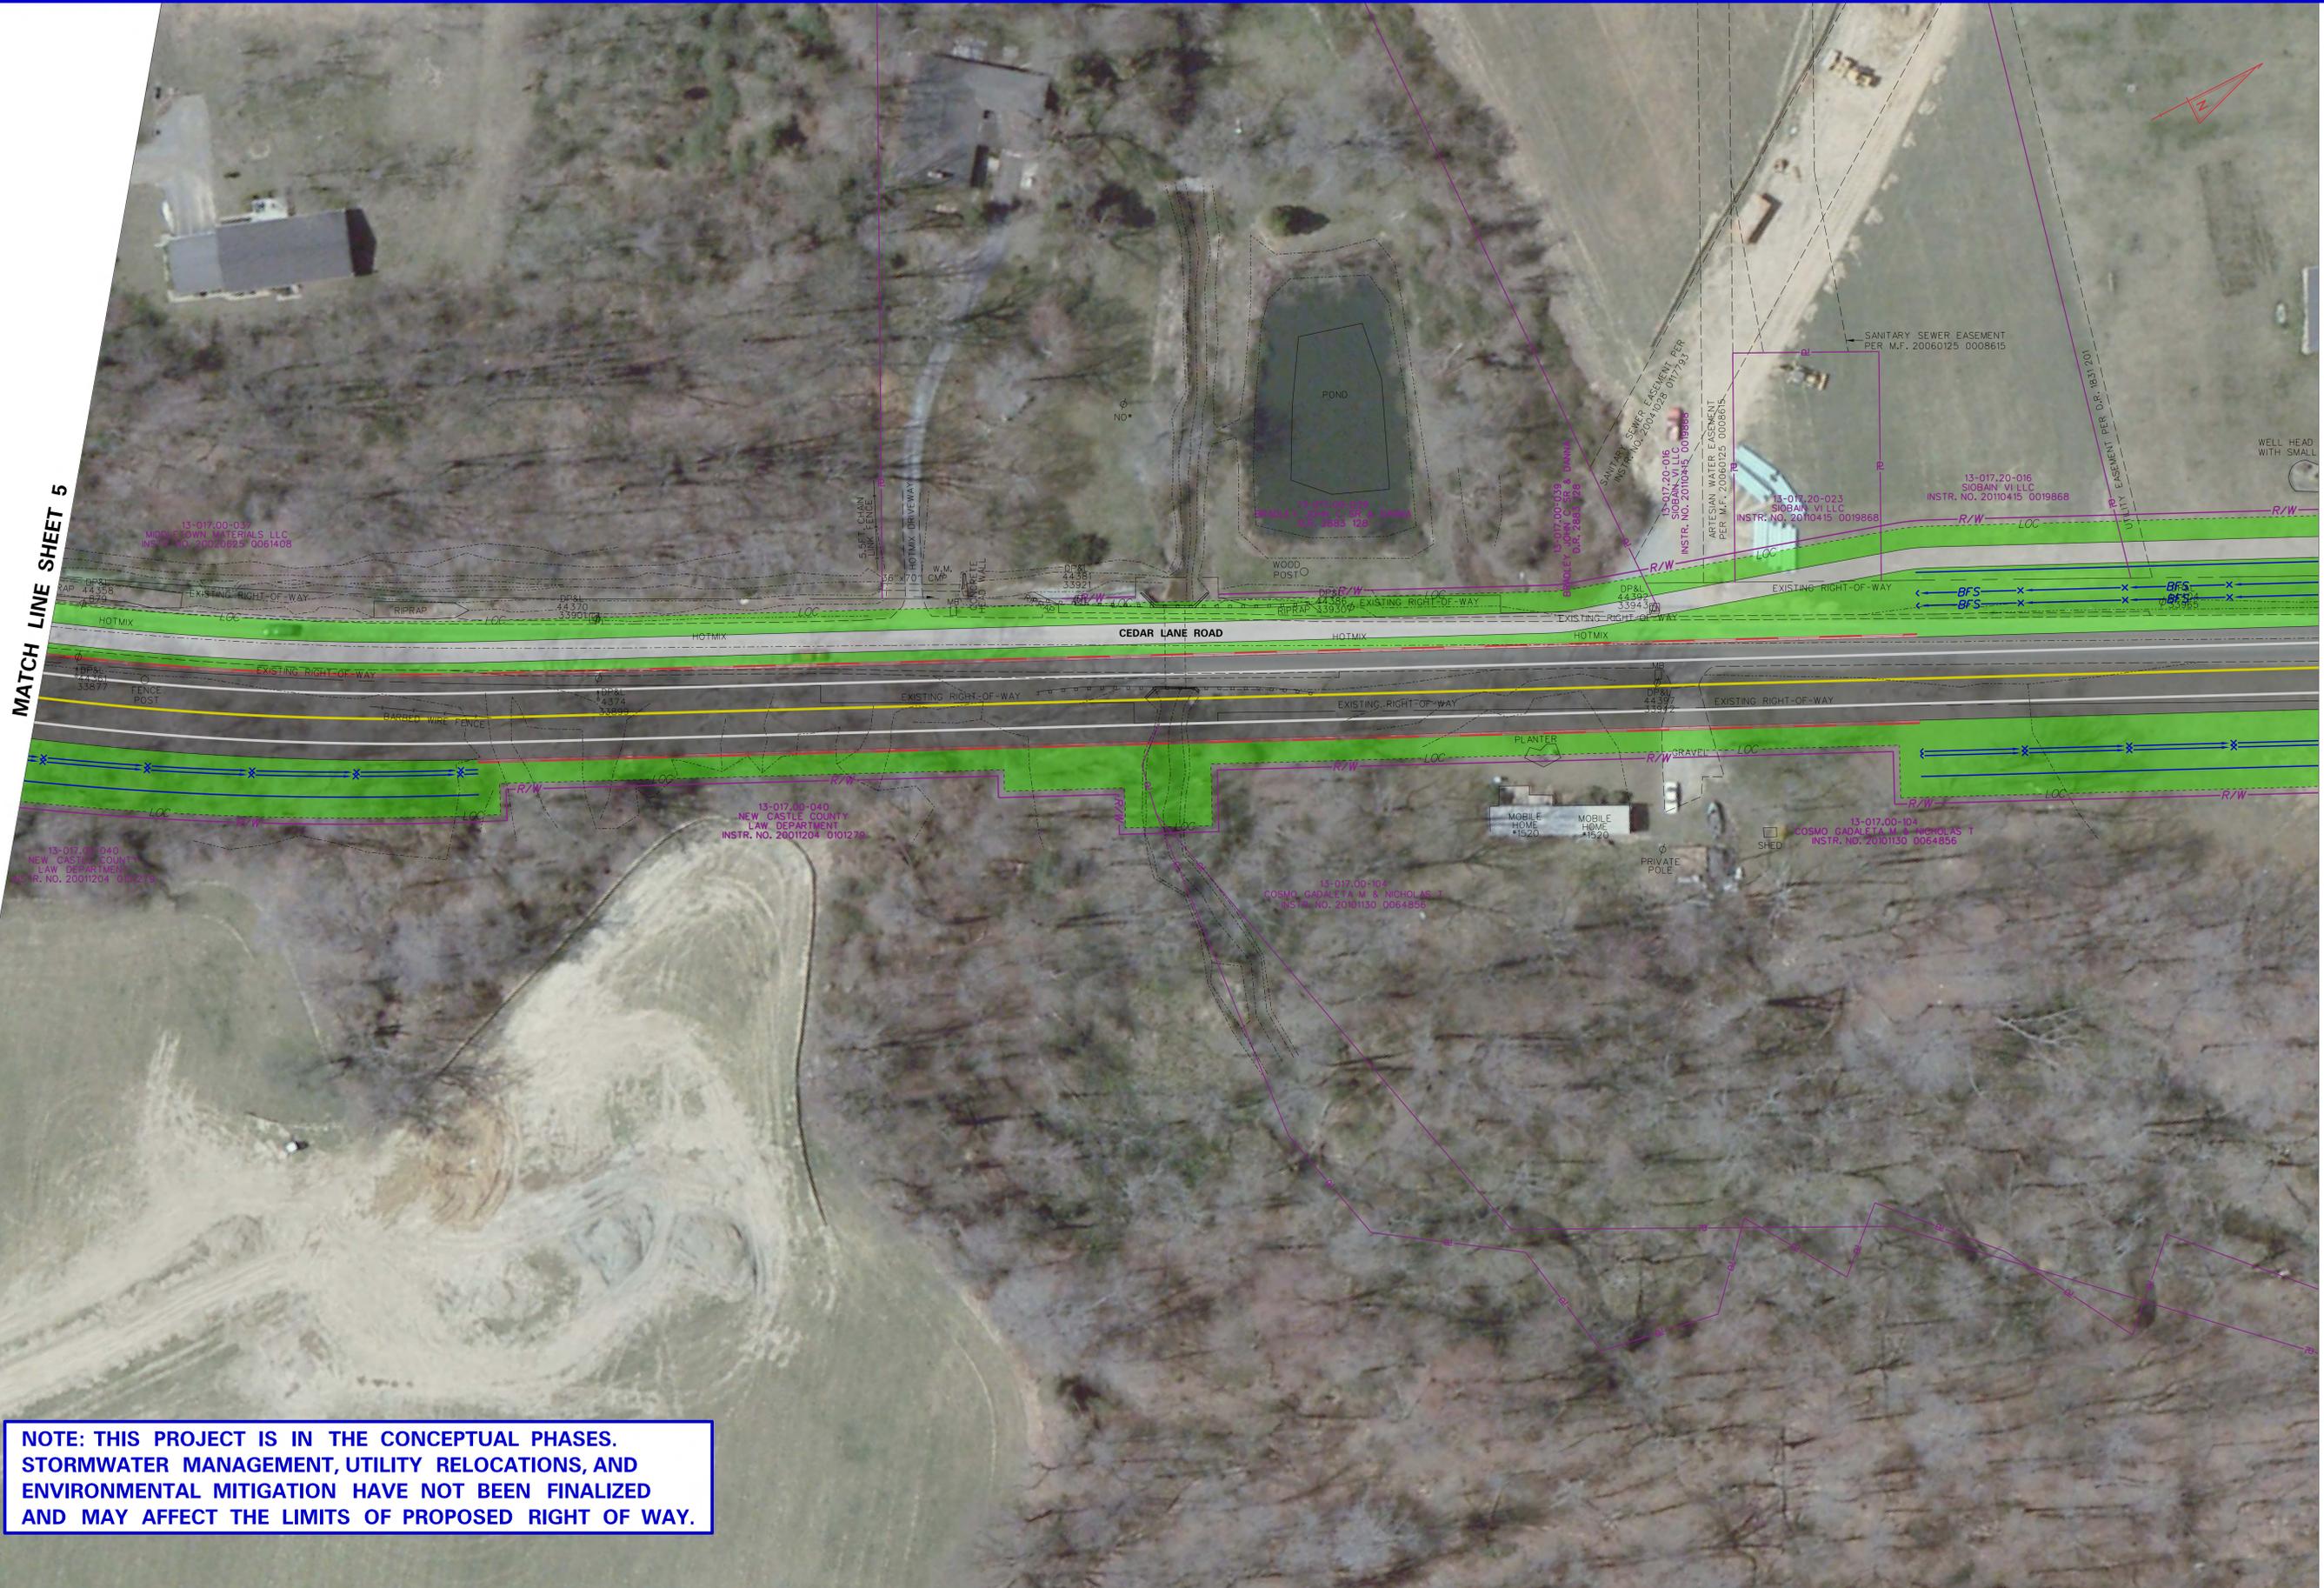

**NOTE: THIS PROJECT IS IN THE CONCEPTUAL PHASES. STORMWATER MANAGEMENT, UTILITY RELOCATIONS, AND ENVIRONMENTAL MITIGATION HAVE NOT BEEN FINALIZED AND MAY AFFECT THE LIMITS OF PROPOSED RIGHT OF WAY.**




# ALTERNATIVE A

## N427 CEDAR LANE ROAD, MARL PIT ROAD TO BOYDS CORNER ROAD

### LEGEND

	EXISTING PROPERTY LINE		PROPOSED MULTI-USE PATH
	EXISTING RIGHT-OF-WAY		PROPOSED ROADWAY
	PROPOSED RIGHT-OF-WAY		DISTURBED AREA
	PROPOSED BIOSWALE		LIMIT OF CONSTRUCTION
	PROPOSED DITCH	NOTE: LIMIT OF CONSTRUCTION IS CONCEPTUAL AND SUBJECT TO CHANGE. ANY DISTURBANCE OUTSIDE OF THE SHOWN RIGHT-OF-WAY IS SUBJECT TO A TEMPORARY CONSTRUCTION EASEMENT AND/OR PERMANENT EASEMENT.	
	PROPOSED CURB		
	EXISTING EASEMENT		

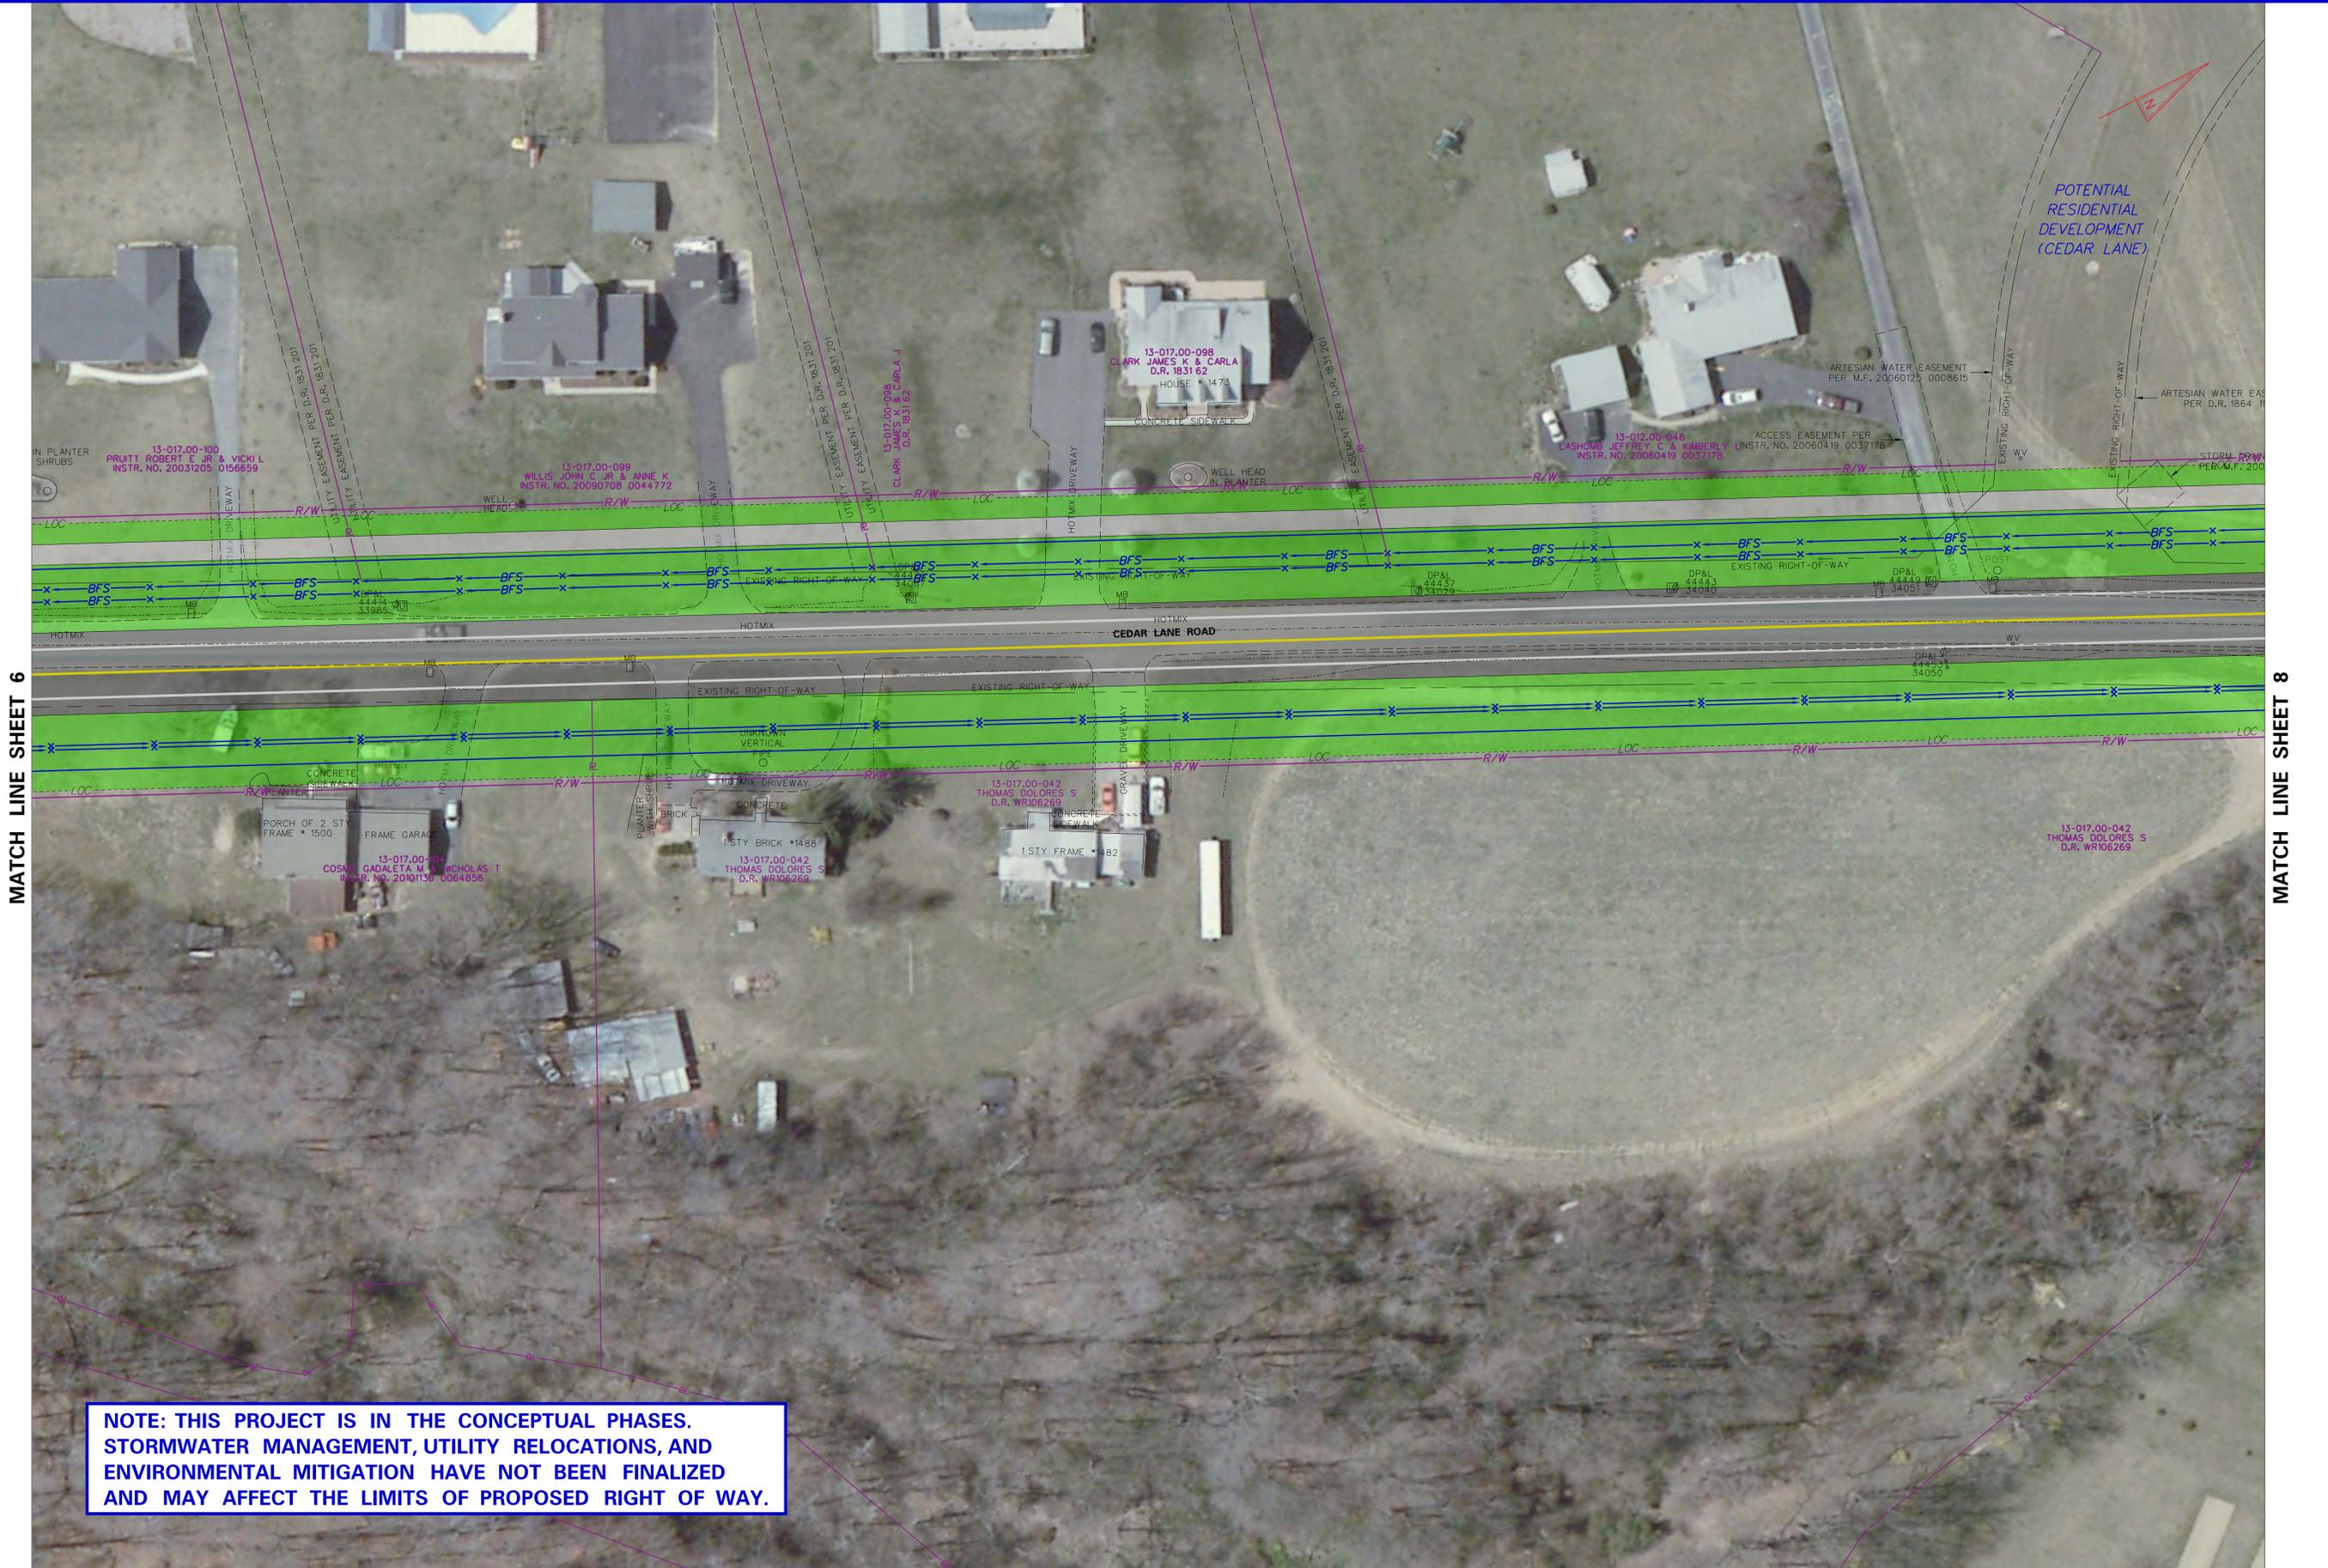

MATCH LINE SHEET 6

MATCH LINE SHEET 8

**NOTE: THIS PROJECT IS IN THE CONCEPTUAL PHASES. STORMWATER MANAGEMENT, UTILITY RELOCATIONS, AND ENVIRONMENTAL MITIGATION HAVE NOT BEEN FINALIZED AND MAY AFFECT THE LIMITS OF PROPOSED RIGHT OF WAY.**




# ALTERNATIVE A

## N427 CEDAR LANE ROAD, MARL PIT ROAD TO BOYDS CORNER ROAD

### LEGEND

	EXISTING PROPERTY LINE		PROPOSED MULTI-USE PATH
	EXISTING RIGHT-OF-WAY		PROPOSED ROADWAY
	PROPOSED RIGHT-OF-WAY		DISTURBED AREA
	PROPOSED BIOSWALE		LIMIT OF CONSTRUCTION
	PROPOSED DITCH	NOTE: LIMIT OF CONSTRUCTION IS CONCEPTUAL AND SUBJECT TO CHANGE. ANY DISTURBANCE OUTSIDE OF THE SHOWN RIGHT-OF-WAY IS SUBJECT TO A TEMPORARY CONSTRUCTION EASEMENT AND/OR PERMANENT EASEMENT.	
	PROPOSED CURB		
	EXISTING EASEMENT		

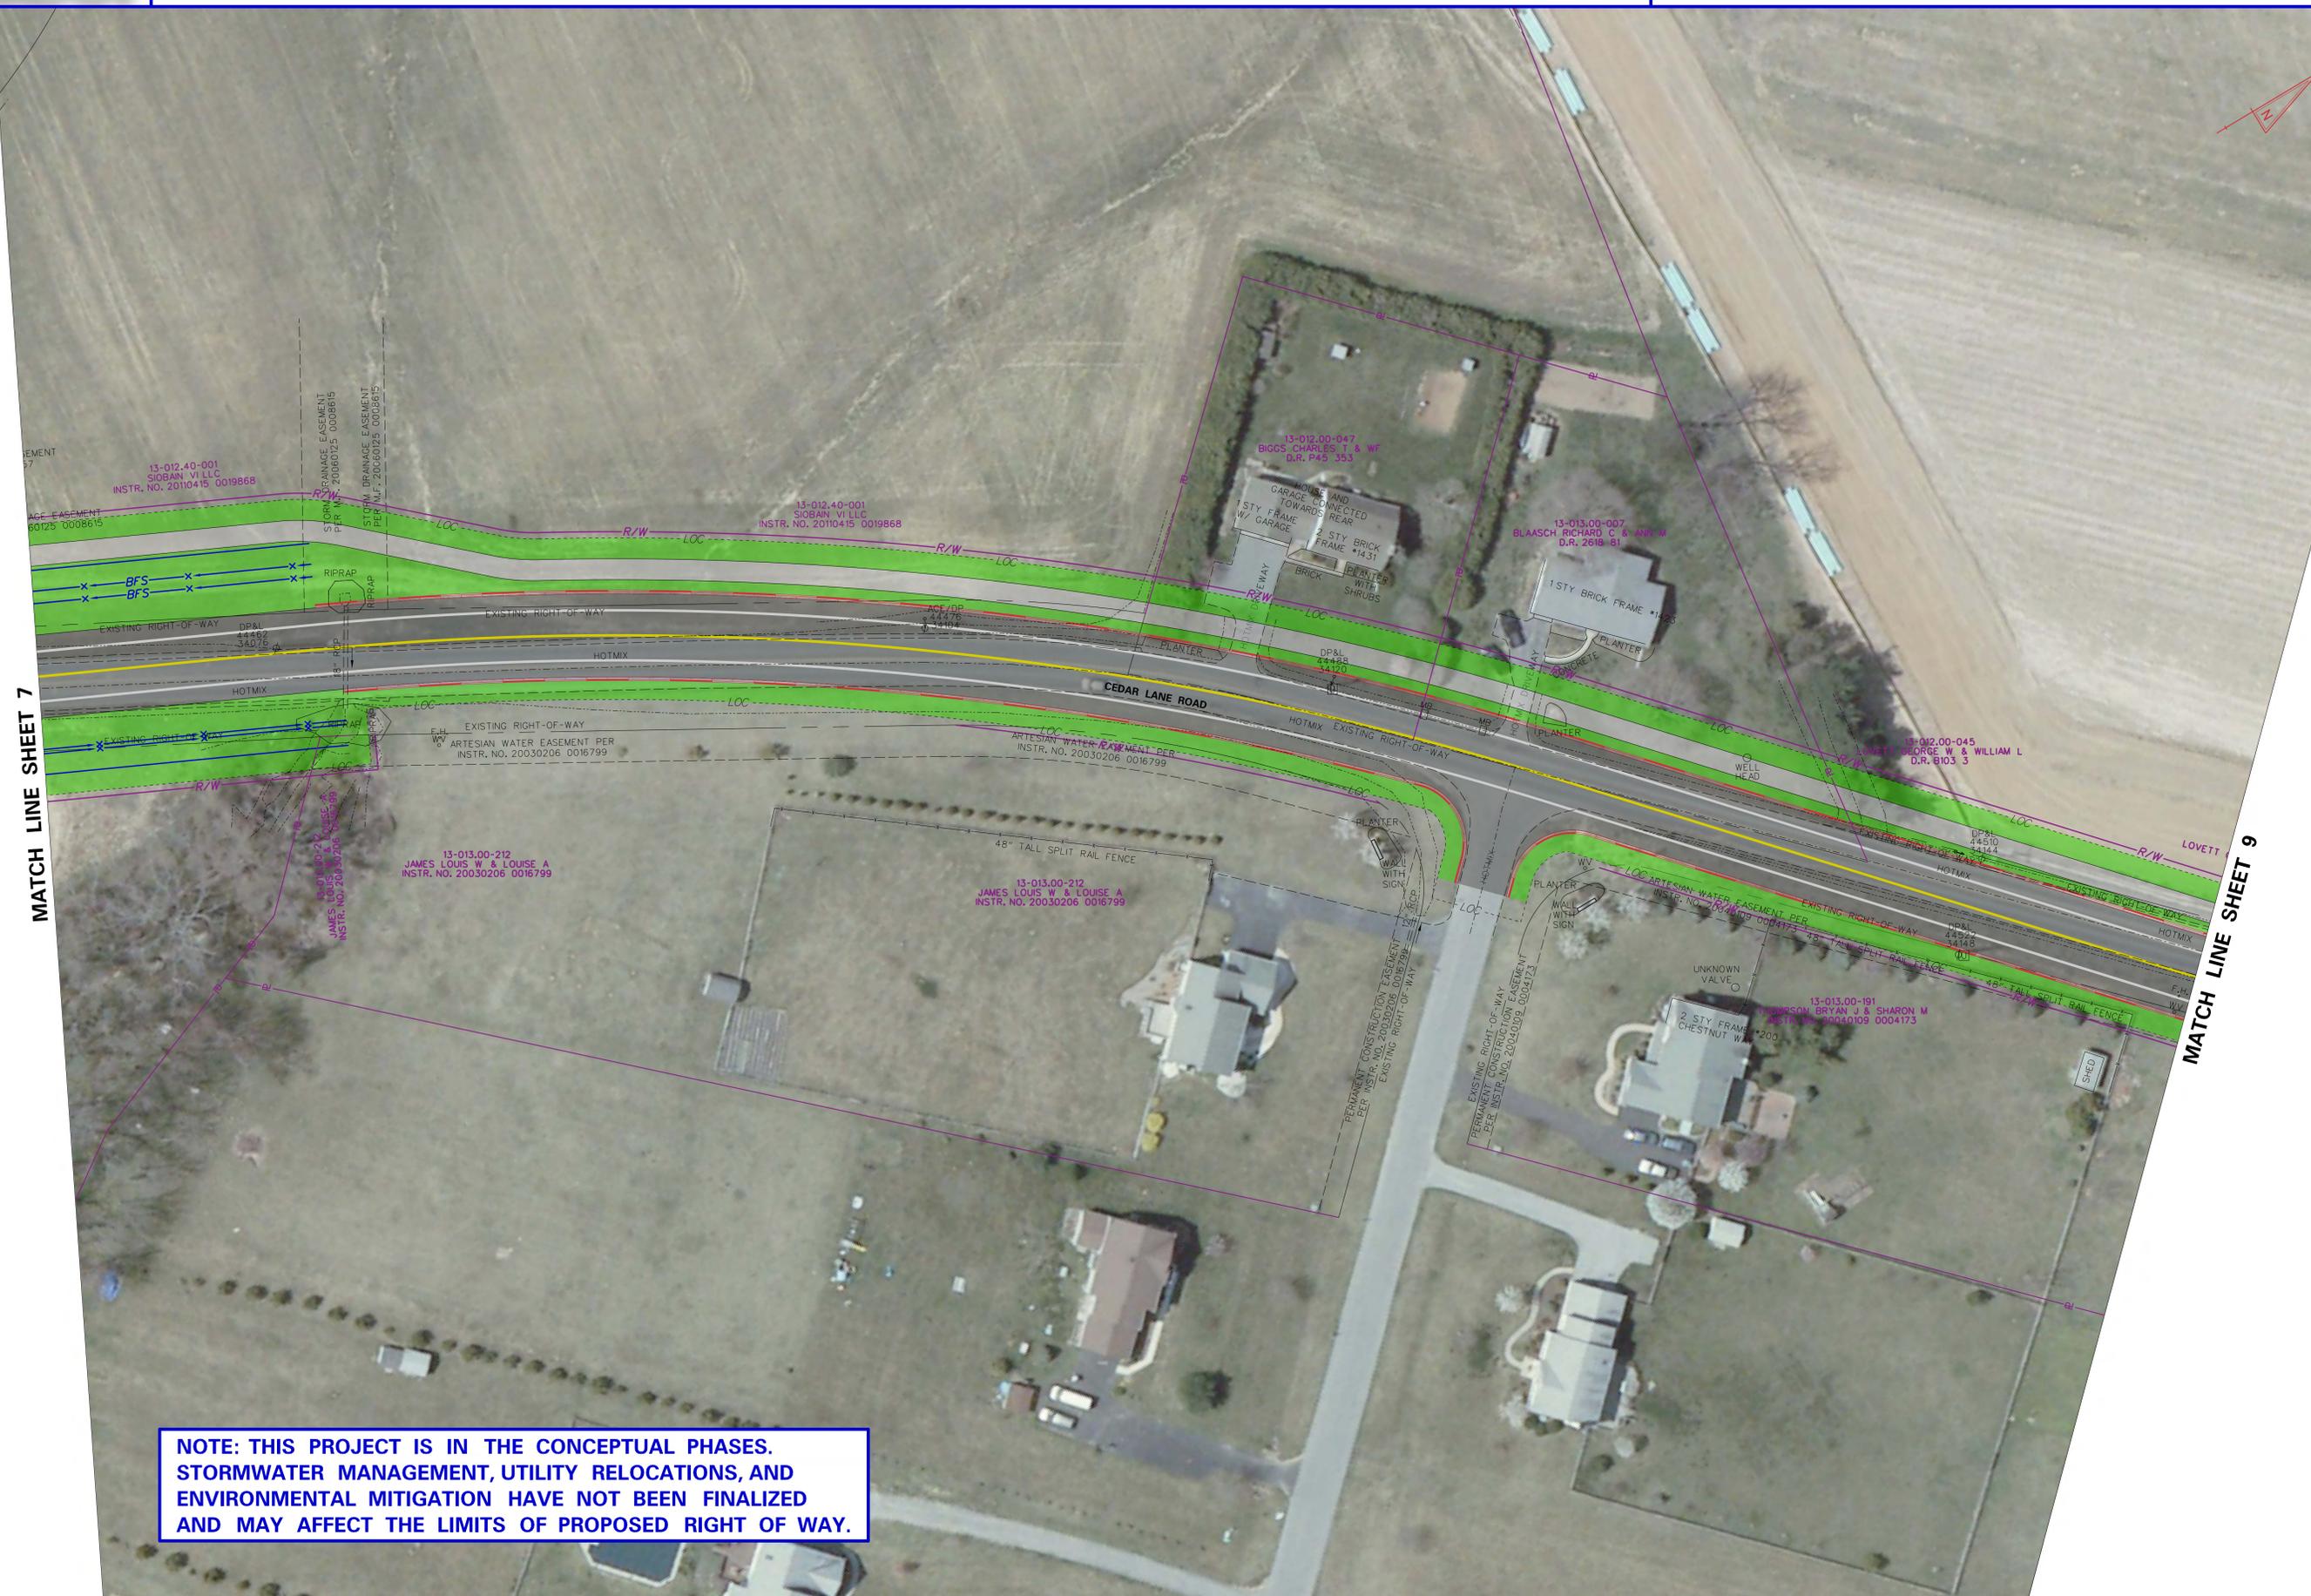

MATCH LINE SHEET 7

MATCH LINE SHEET 9

**NOTE: THIS PROJECT IS IN THE CONCEPTUAL PHASES. STORMWATER MANAGEMENT, UTILITY RELOCATIONS, AND ENVIRONMENTAL MITIGATION HAVE NOT BEEN FINALIZED AND MAY AFFECT THE LIMITS OF PROPOSED RIGHT OF WAY.**




# ALTERNATIVE A

## N427 CEDAR LANE ROAD, MARL PIT ROAD TO BOYDS CORNER ROAD

### LEGEND

	EXISTING PROPERTY LINE		PROPOSED MULTI-USE PATH
	EXISTING RIGHT-OF-WAY		PROPOSED ROADWAY
	PROPOSED RIGHT-OF-WAY		DISTURBED AREA
	PROPOSED BIOSWALE		LIMIT OF CONSTRUCTION
	PROPOSED DITCH	NOTE: LIMIT OF CONSTRUCTION IS CONCEPTUAL AND SUBJECT TO CHANGE. ANY DISTURBANCE OUTSIDE OF THE SHOWN RIGHT-OF-WAY IS SUBJECT TO A TEMPORARY CONSTRUCTION EASEMENT AND/OR PERMANENT EASEMENT.	
	PROPOSED CURB		
	EXISTING EASEMENT		

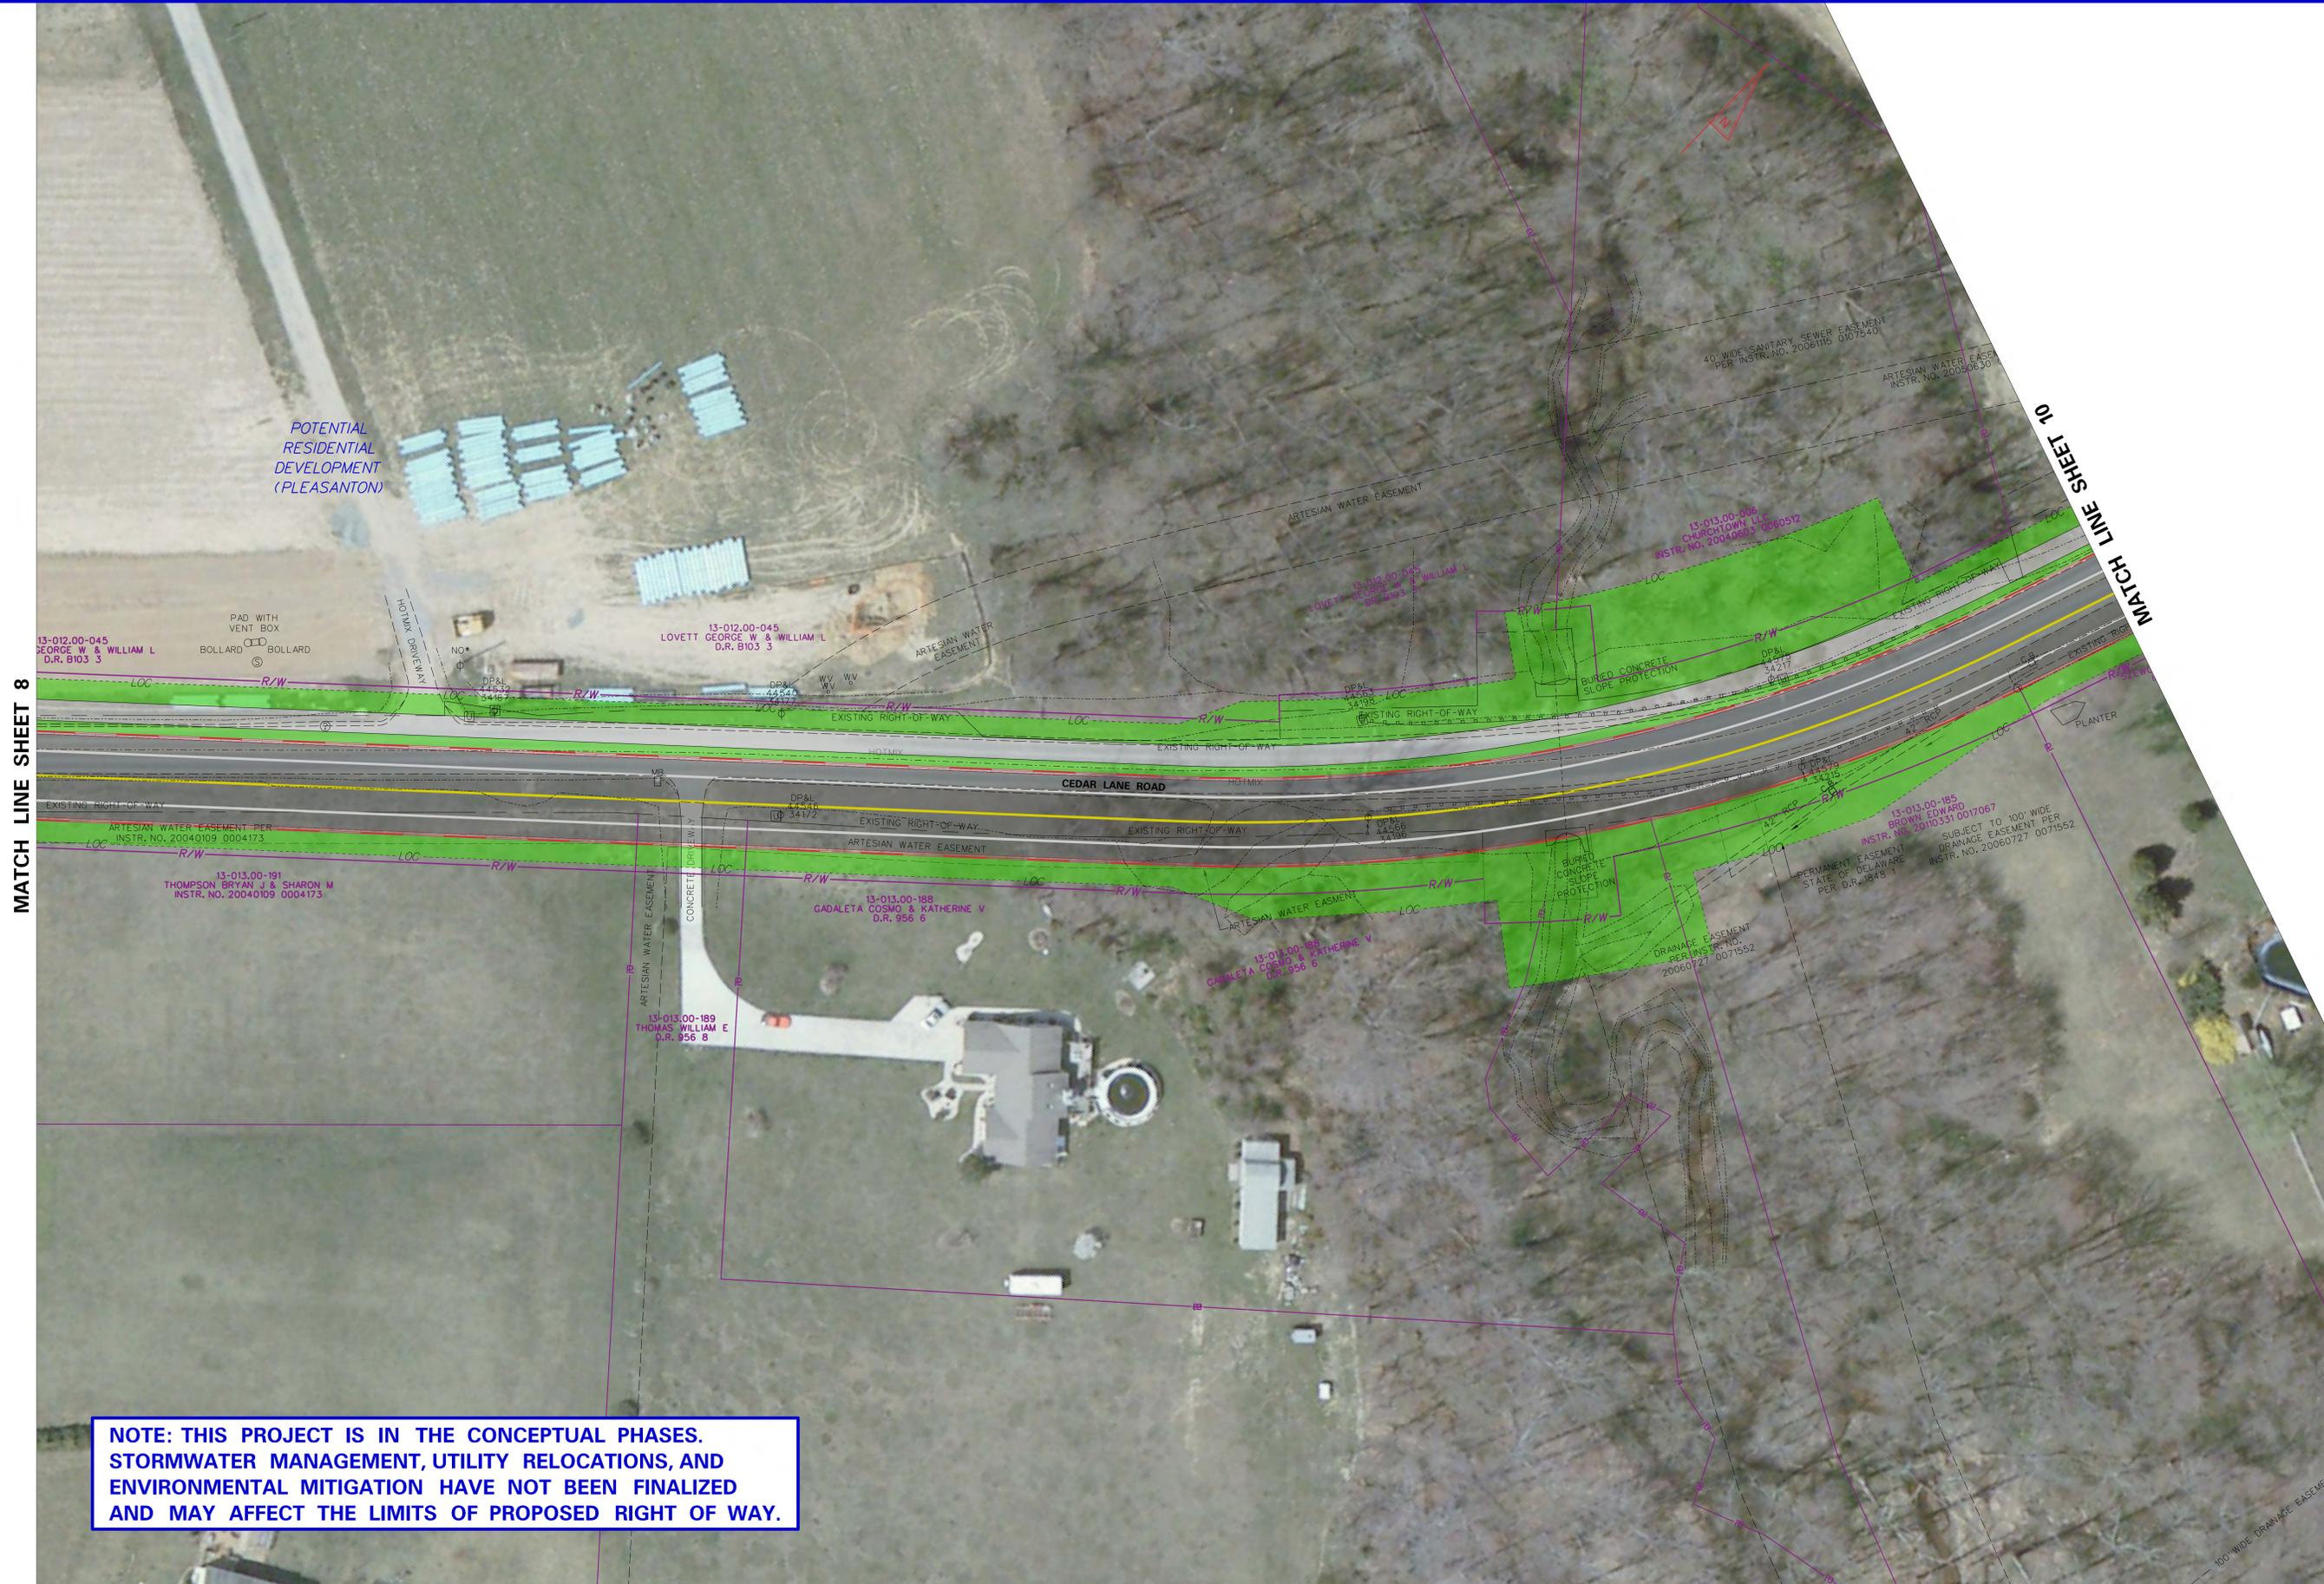

**NOTE: THIS PROJECT IS IN THE CONCEPTUAL PHASES. STORMWATER MANAGEMENT, UTILITY RELOCATIONS, AND ENVIRONMENTAL MITIGATION HAVE NOT BEEN FINALIZED AND MAY AFFECT THE LIMITS OF PROPOSED RIGHT OF WAY.**



# ALTERNATIVE A

## N427 CEDAR LANE ROAD, MARL PIT ROAD TO BOYDS CORNER ROAD


### LEGEND

	EXISTING PROPERTY LINE		PROPOSED MULTI-USE PATH
	EXISTING RIGHT-OF-WAY		PROPOSED ROADWAY
	PROPOSED RIGHT-OF-WAY		DISTURBED AREA
	PROPOSED BIOSWALE		LIMIT OF CONSTRUCTION
	PROPOSED DITCH		
	PROPOSED CURB		
	EXISTING EASEMENT		

NOTE: LIMIT OF CONSTRUCTION IS CONCEPTUAL AND SUBJECT TO CHANGE. ANY DISTURBANCE OUTSIDE OF THE SHOWN RIGHT-OF-WAY IS SUBJECT TO A TEMPORARY CONSTRUCTION EASEMENT AND/OR PERMANENT EASEMENT.

MATCH LINE SHEET 9

MATCH LINE SHEET 11

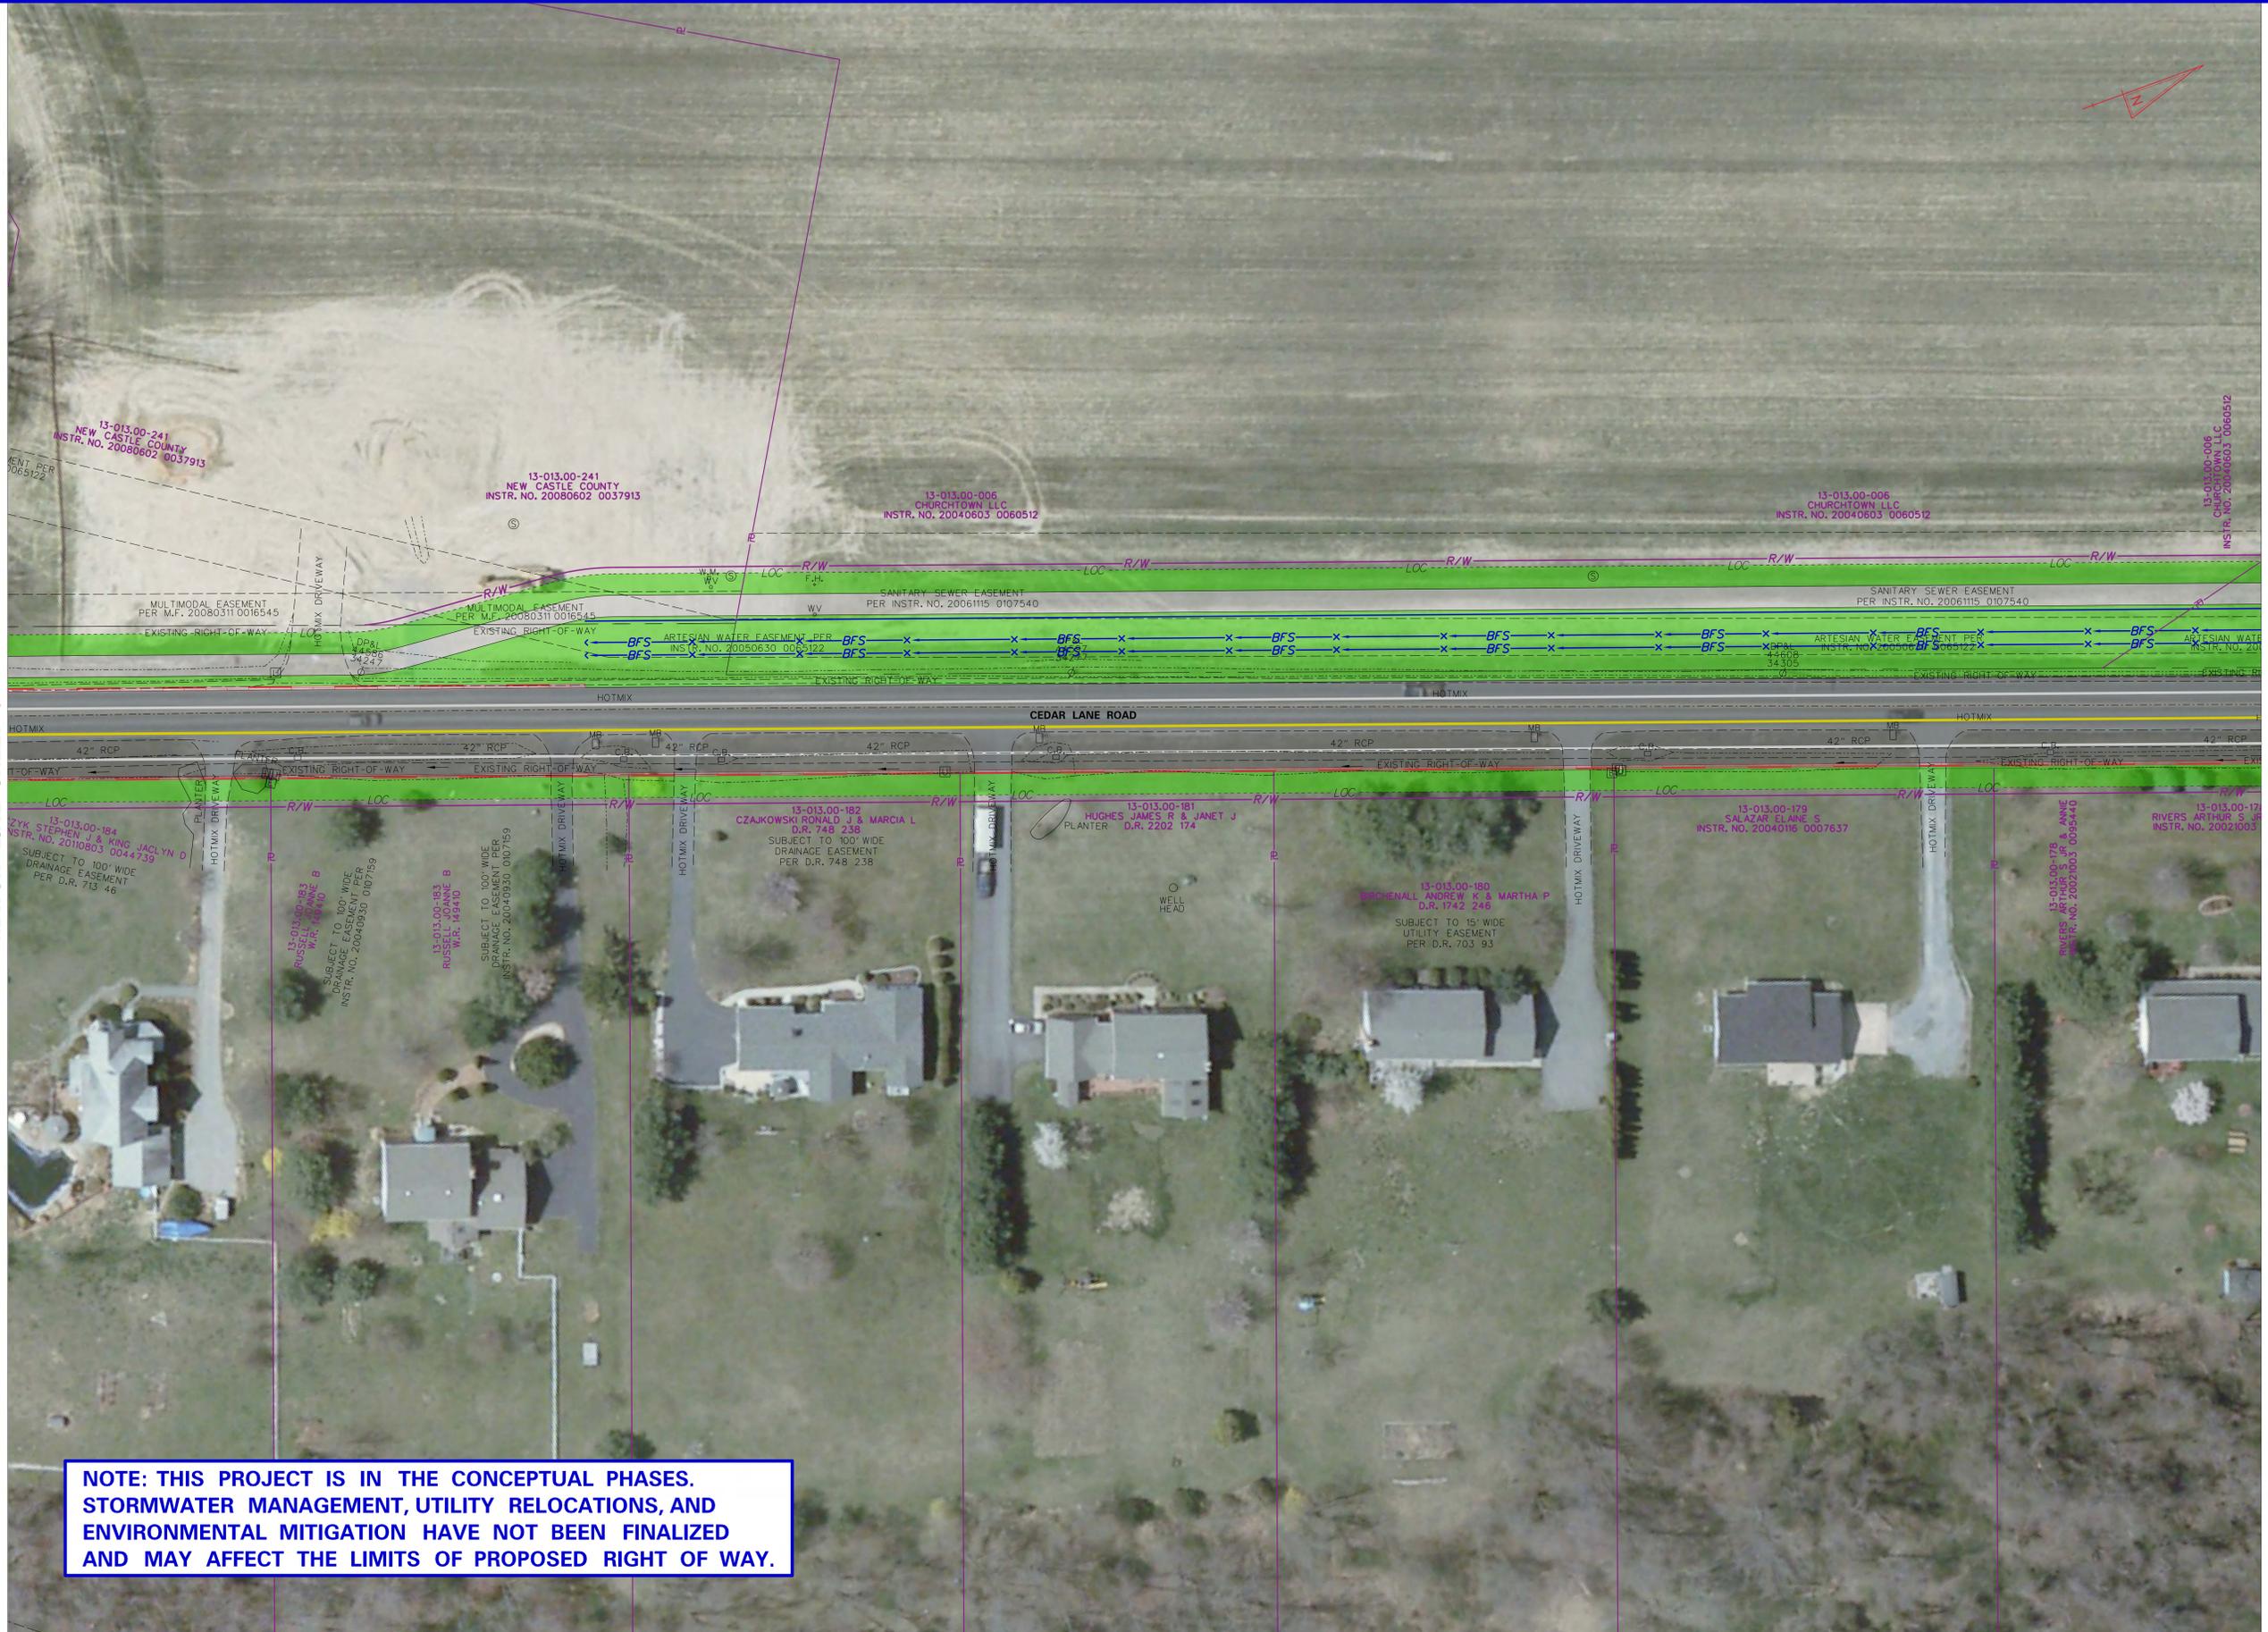

**NOTE: THIS PROJECT IS IN THE CONCEPTUAL PHASES. STORMWATER MANAGEMENT, UTILITY RELOCATIONS, AND ENVIRONMENTAL MITIGATION HAVE NOT BEEN FINALIZED AND MAY AFFECT THE LIMITS OF PROPOSED RIGHT OF WAY.**



# ALTERNATIVE A

## N427 CEDAR LANE ROAD, MARL PIT ROAD TO BOYDS CORNER ROAD

### LEGEND

	EXISTING PROPERTY LINE		PROPOSED MULTI-USE PATH
	EXISTING RIGHT-OF-WAY		PROPOSED ROADWAY
	PROPOSED RIGHT-OF-WAY		DISTURBED AREA
	PROPOSED BIOSWALE		LIMIT OF CONSTRUCTION
	PROPOSED DITCH	NOTE: LIMIT OF CONSTRUCTION IS CONCEPTUAL AND SUBJECT TO CHANGE. ANY DISTURBANCE OUTSIDE OF THE SHOWN RIGHT-OF-WAY IS SUBJECT TO A TEMPORARY CONSTRUCTION EASEMENT AND/OR PERMANENT EASEMENT.	
	PROPOSED CURB		
	EXISTING EASEMENT		

POTENTIAL RESIDENTIAL DEVELOPMENT (CHURCHTOWN MANOR)

MATCH LINE SHEET 10

MATCH LINE SHEET 12

NOTE: THIS PROJECT IS IN THE CONCEPTUAL PHASES. STORMWATER MANAGEMENT, UTILITY RELOCATIONS, AND ENVIRONMENTAL MITIGATION HAVE NOT BEEN FINALIZED AND MAY AFFECT THE LIMITS OF PROPOSED RIGHT OF WAY.



# ALTERNATIVE A


N427 CEDAR LANE ROAD, MARL PIT ROAD TO BOYDS CORNER ROAD

## LEGEND

	EXISTING PROPERTY LINE		PROPOSED MULTI-USE PATH
	EXISTING RIGHT-OF-WAY		PROPOSED ROADWAY
	PROPOSED RIGHT-OF-WAY		DISTURBED AREA
	PROPOSED BIOSWALE		LIMIT OF CONSTRUCTION
	PROPOSED DITCH		
	PROPOSED CURB		
	EXISTING EASEMENT		

NOTE: LIMIT OF CONSTRUCTION IS CONCEPTUAL AND SUBJECT TO CHANGE. ANY DISTURBANCE OUTSIDE OF THE SHOWN RIGHT-OF-WAY IS SUBJECT TO A TEMPORARY CONSTRUCTION EASEMENT AND/OR PERMANENT EASEMENT.

MATCH LINE SHEET 11

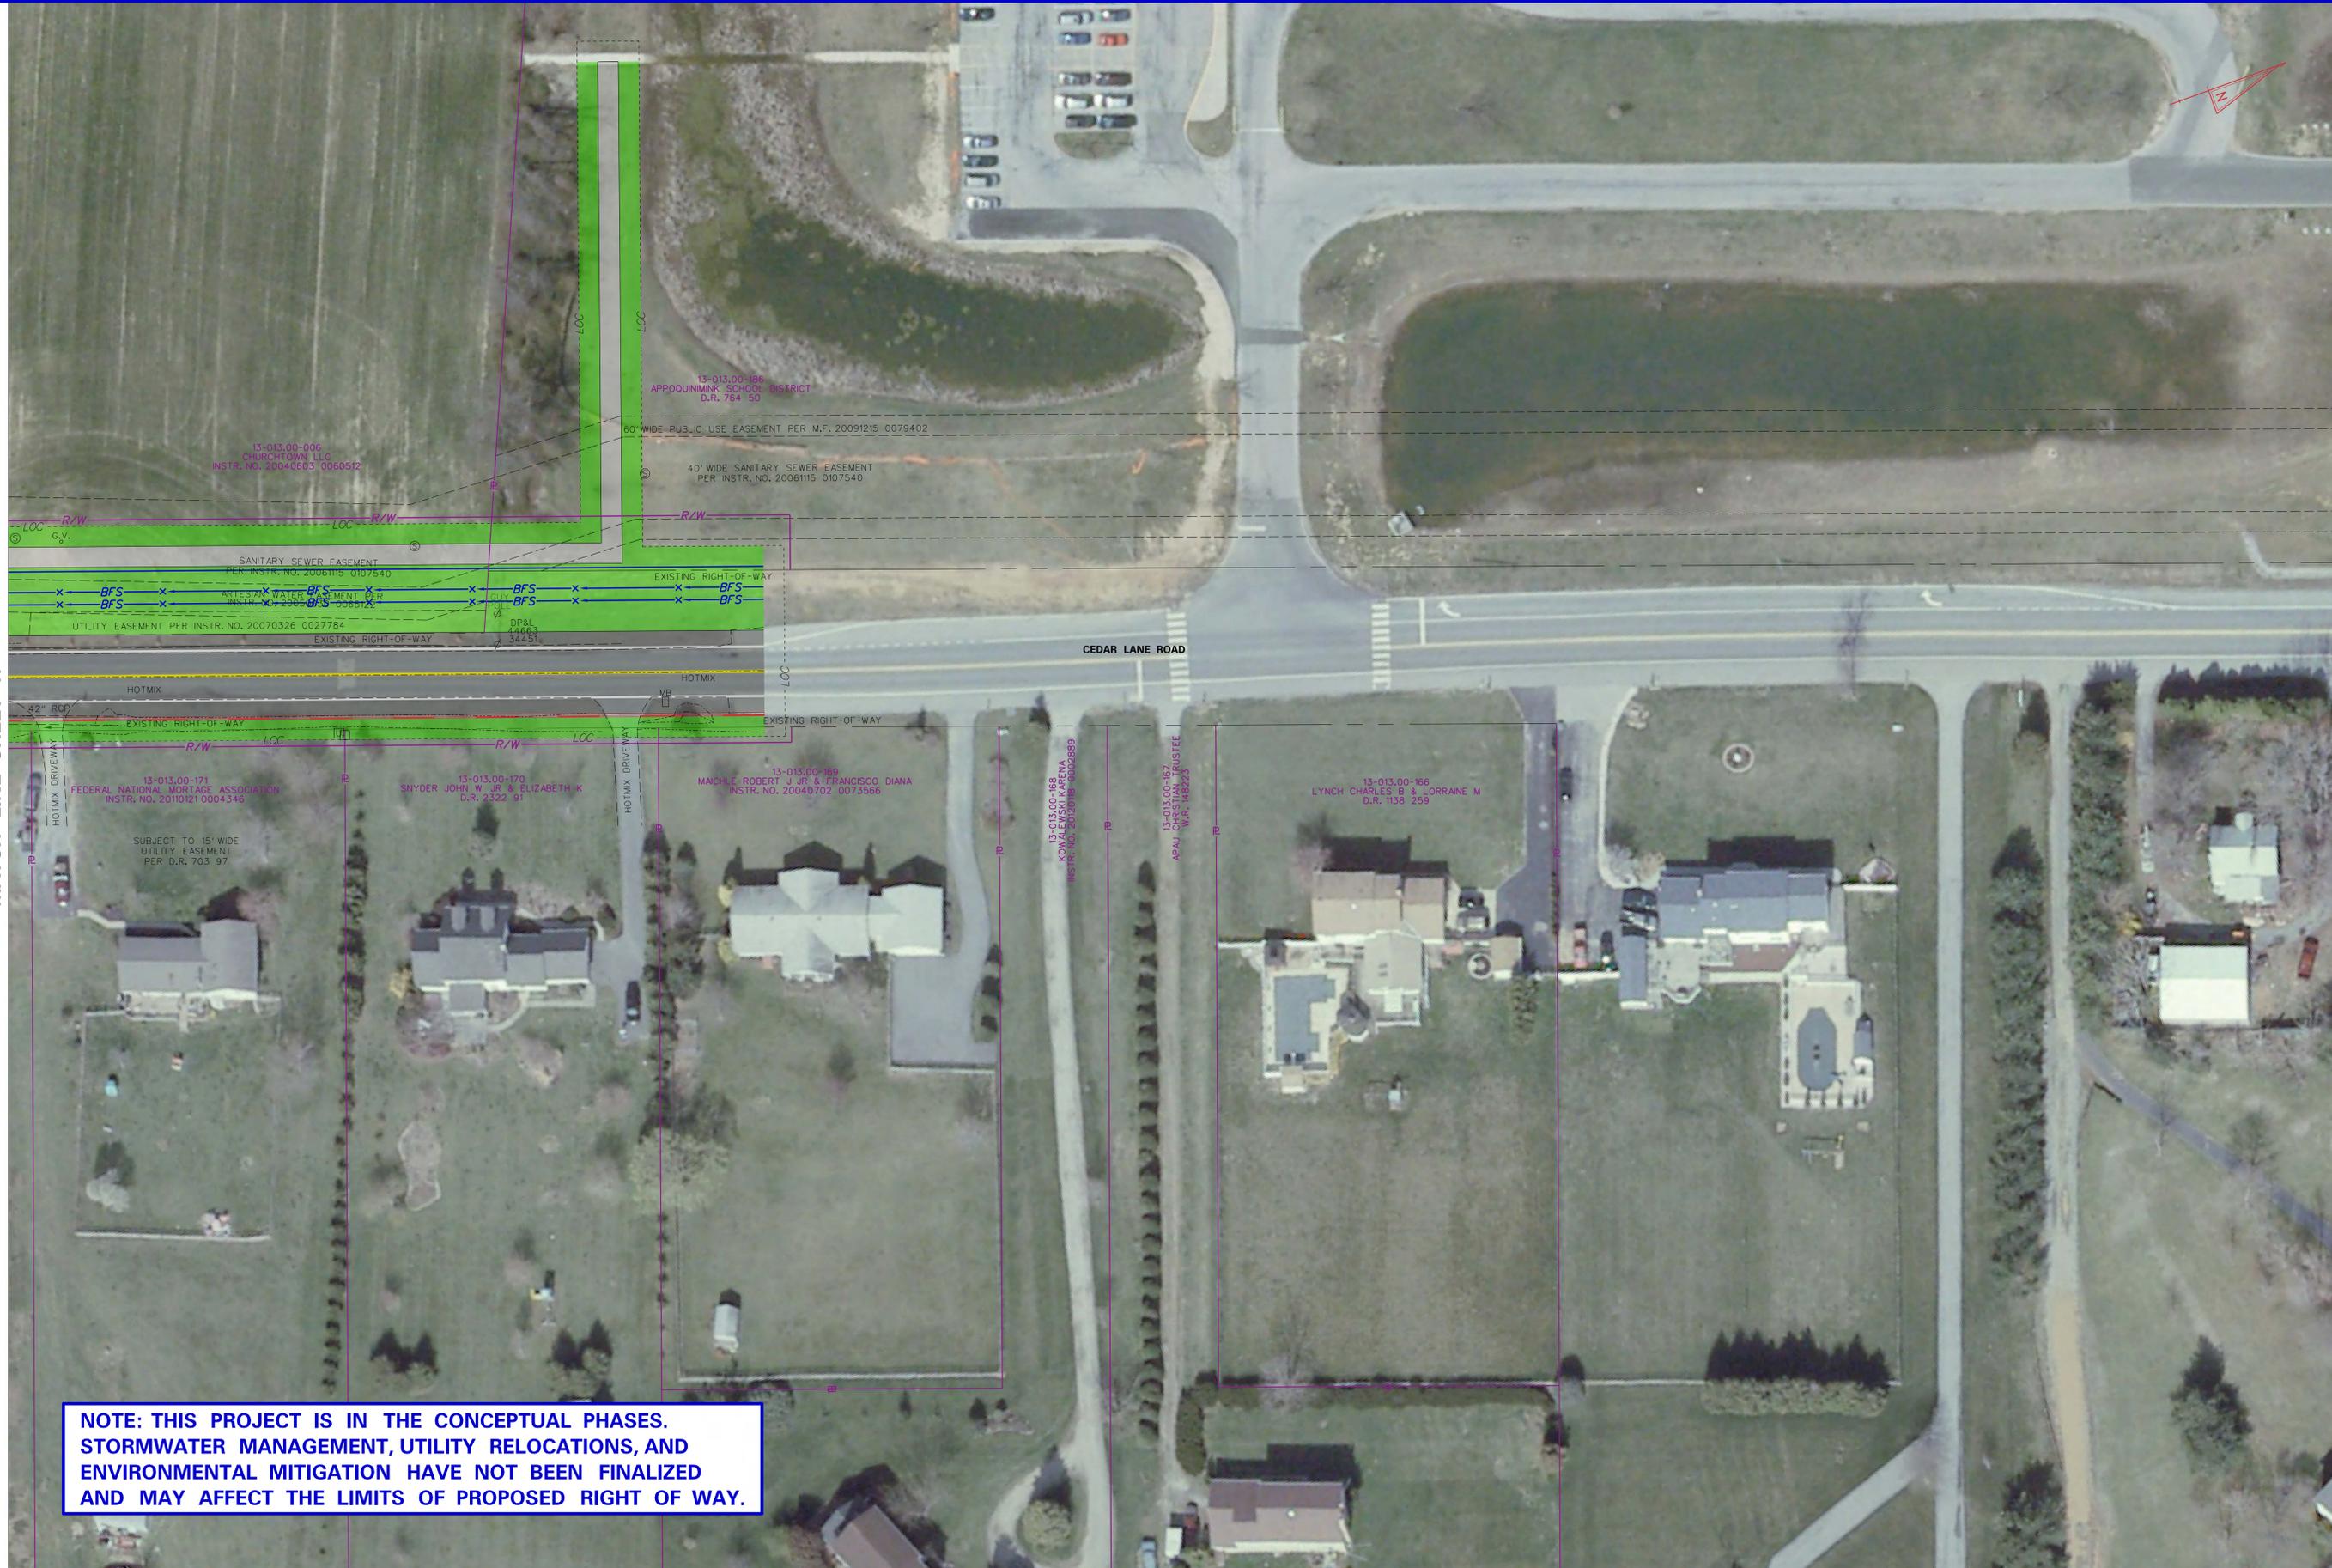

**NOTE: THIS PROJECT IS IN THE CONCEPTUAL PHASES. STORMWATER MANAGEMENT, UTILITY RELOCATIONS, AND ENVIRONMENTAL MITIGATION HAVE NOT BEEN FINALIZED AND MAY AFFECT THE LIMITS OF PROPOSED RIGHT OF WAY.**