


NOT TO SCALE

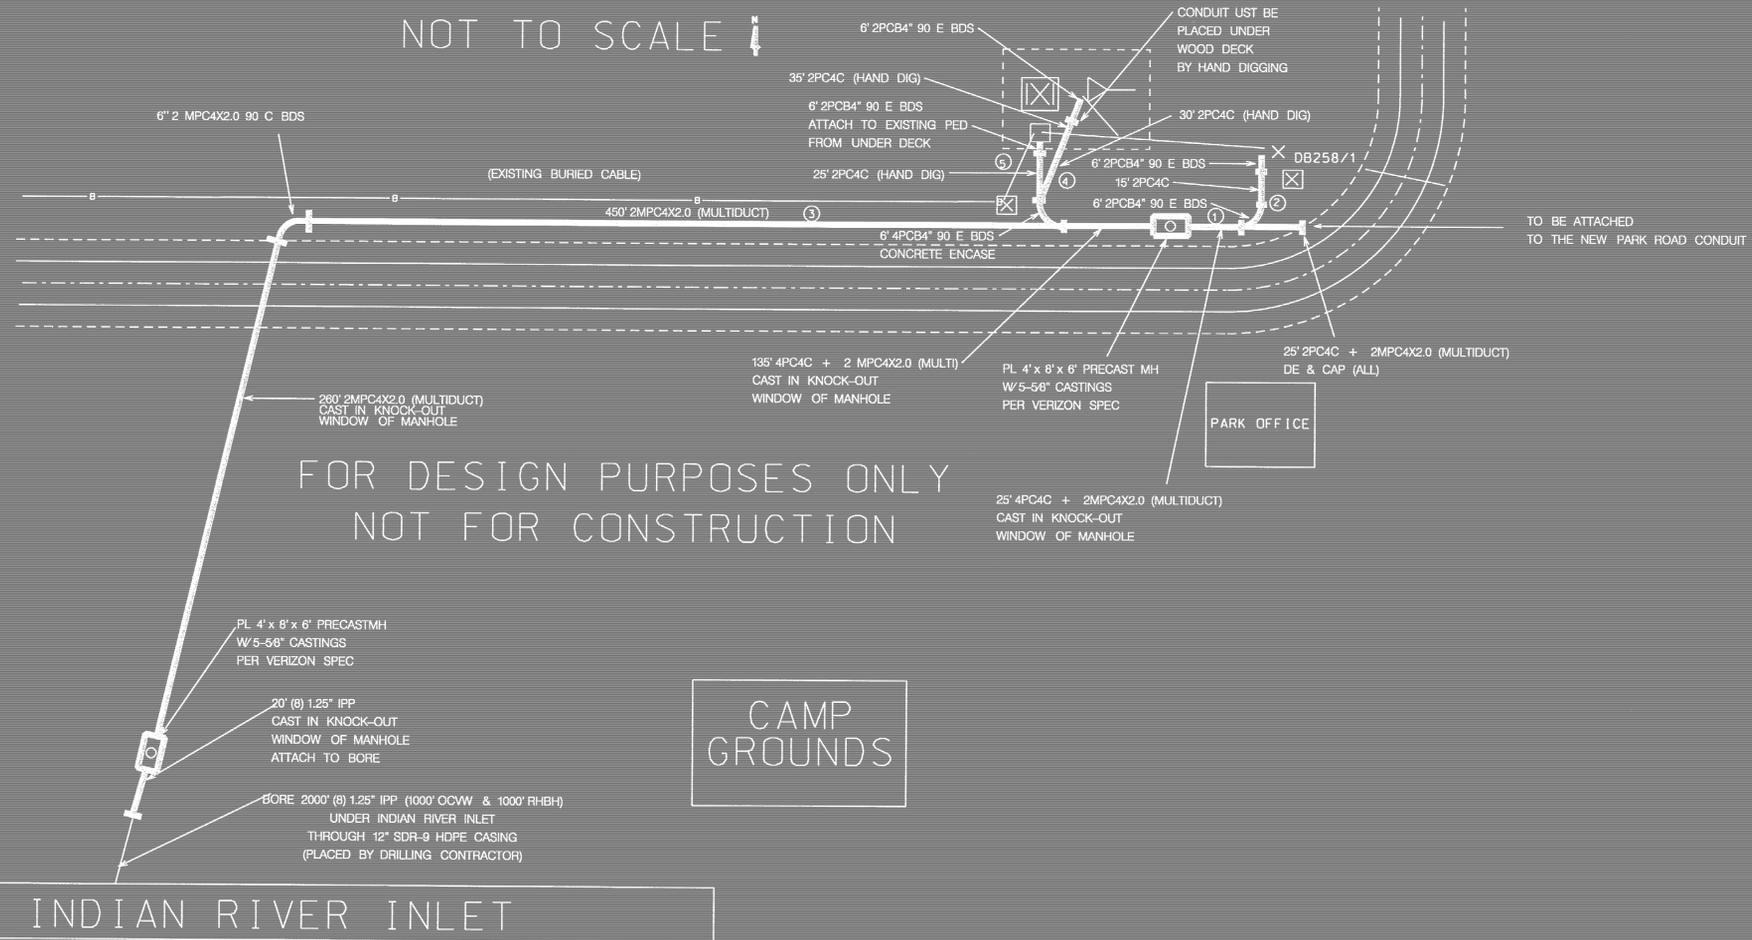

FOR DESIGN PURPOSES ONLY
NOT FOR CONSTRUCTION

CAMP
GROUNDS

INDIAN RIVER INLET

THIS PLAN DESIGNED &
DEVELOPED BY VERIZON

DATE:	DESCRIPTION:	BY:

**DELAWARE SEASHORE STATE PARK
INDIAN RIVER MARINA RE-DEVELOPMENT
PHASE II - VERIZON PLANS**



DESIGNED BY:	RK&K
DRAWN BY:	RK&K
BUILDING NO. :	N/A
DATE:	OCTOBER 28, 2004
SCALE:	1" = 50'
SHEET NO. :	PLAN 06
E. F. N. :	