


# SR26: WEST AVENUE INTERIM IMPROVEMENTS NEW SIGNAL AT WEST AVENUE

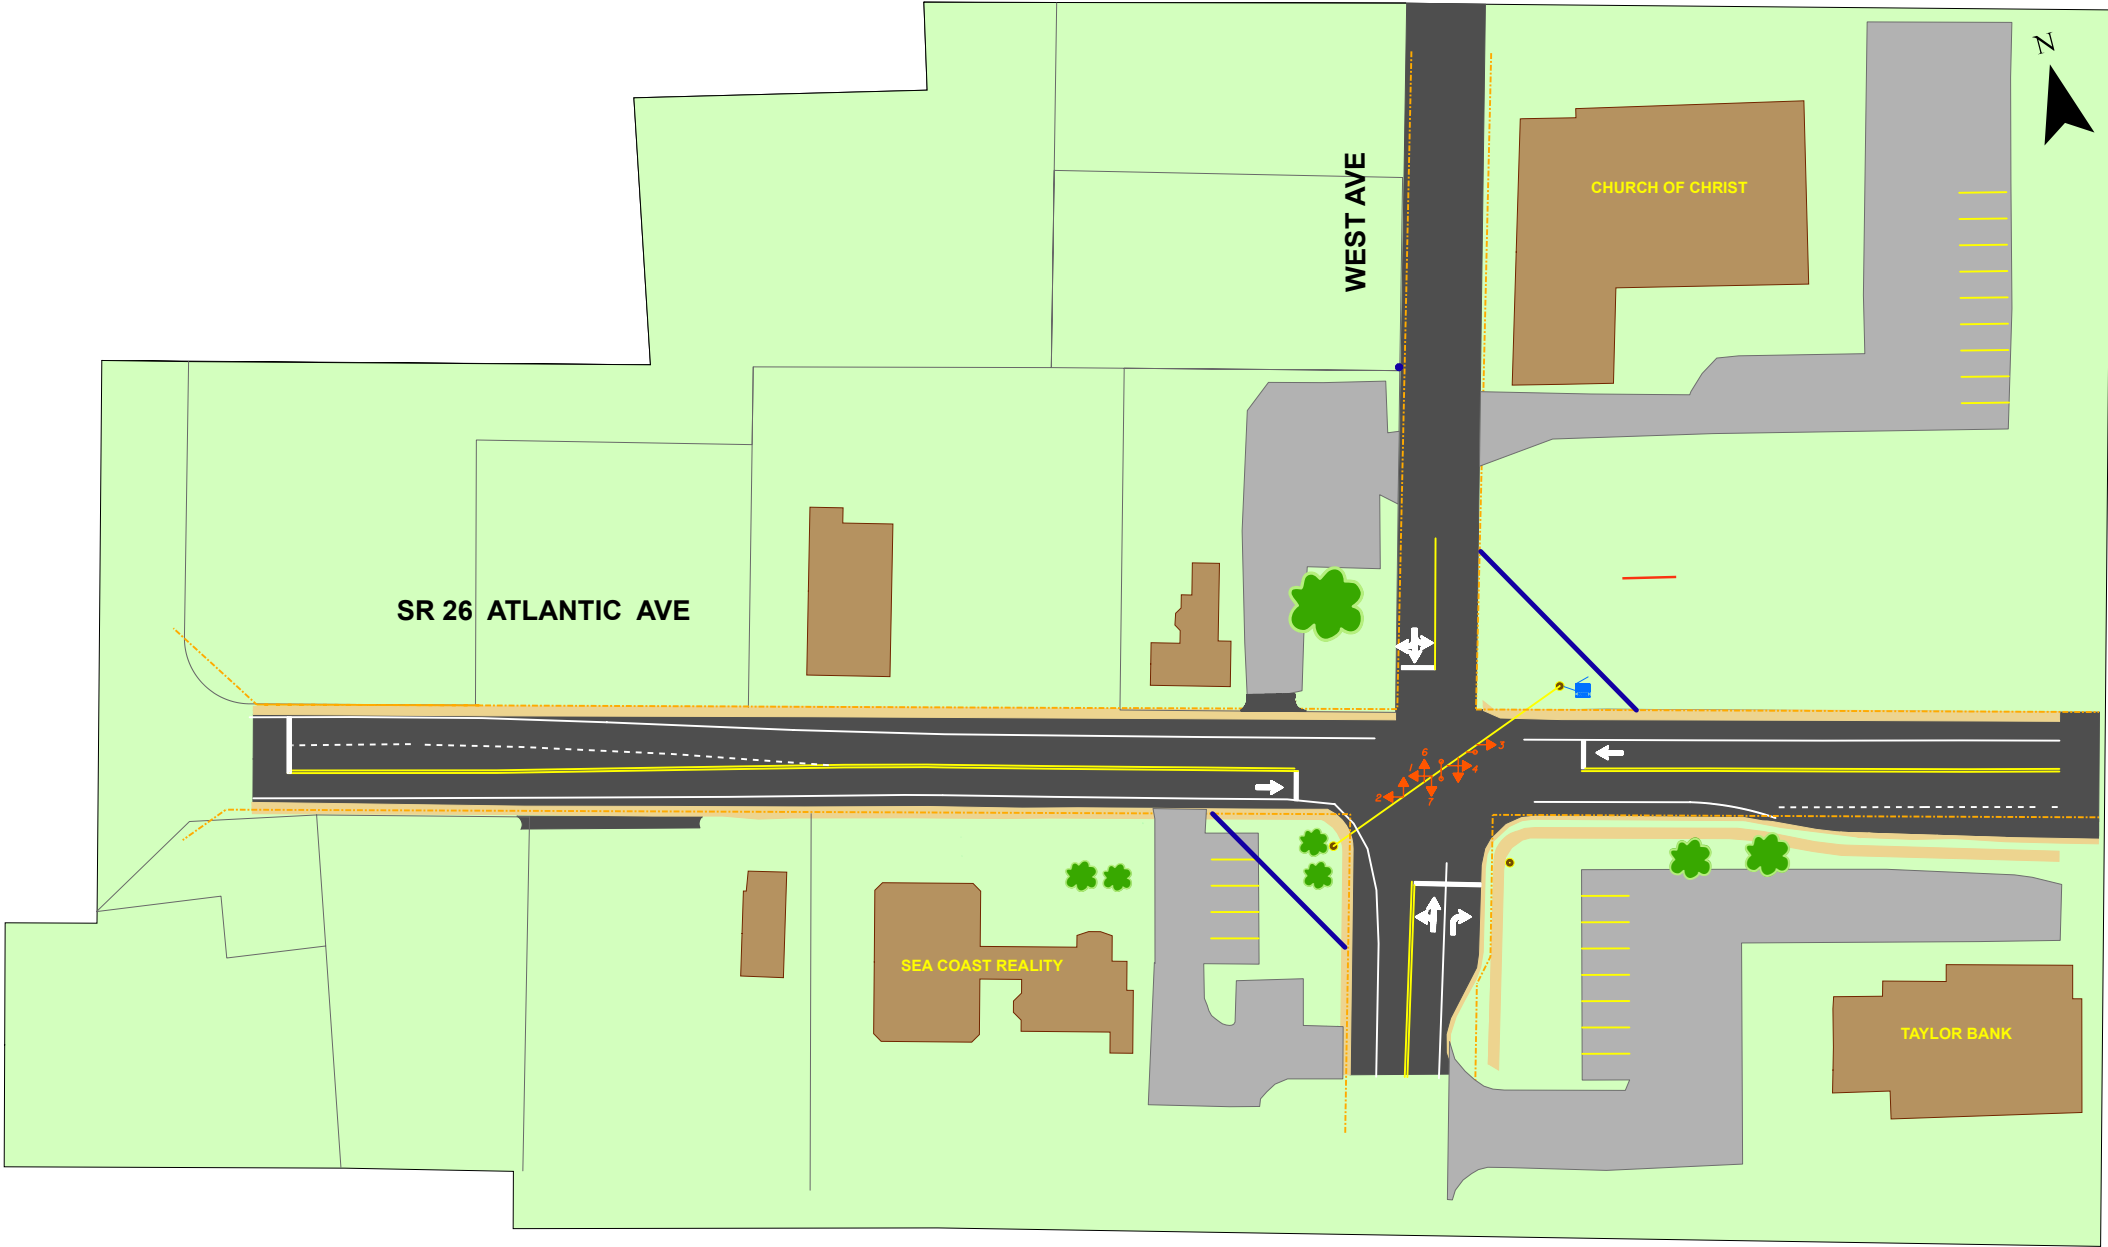

**LEGEND**

- PROPOSED RIGHT OF WAY FOR SIGNAL
- - - - - EXISTING RIGHT OF WAY
- PROPOSED POLE BASE
- PROPOSED SIGNAL CABINET
- ▲ PROPOSED SIGNAL HEAD
- SIDEWALK/CURB
- GRASS
- TREES AND SHRUBS
- BUILDING
- PARKING LOT

**PHASING DIAGRAM**

**NEMA PHASING**

**PHASING NOTES**

1. PHASES ASSOCIATED BY A SOLID LINE WILL NOT OPERATE CONCURRENTLY.  
 2. PHASES ASSOCIATED BY A DASHED LINE WILL OPERATE CONCURRENTLY.

**SIGNAL HEAD DIAGRAM**

1, 2, 3, 4,  
5, 6, 7, 8

NOVEMBER 2004