


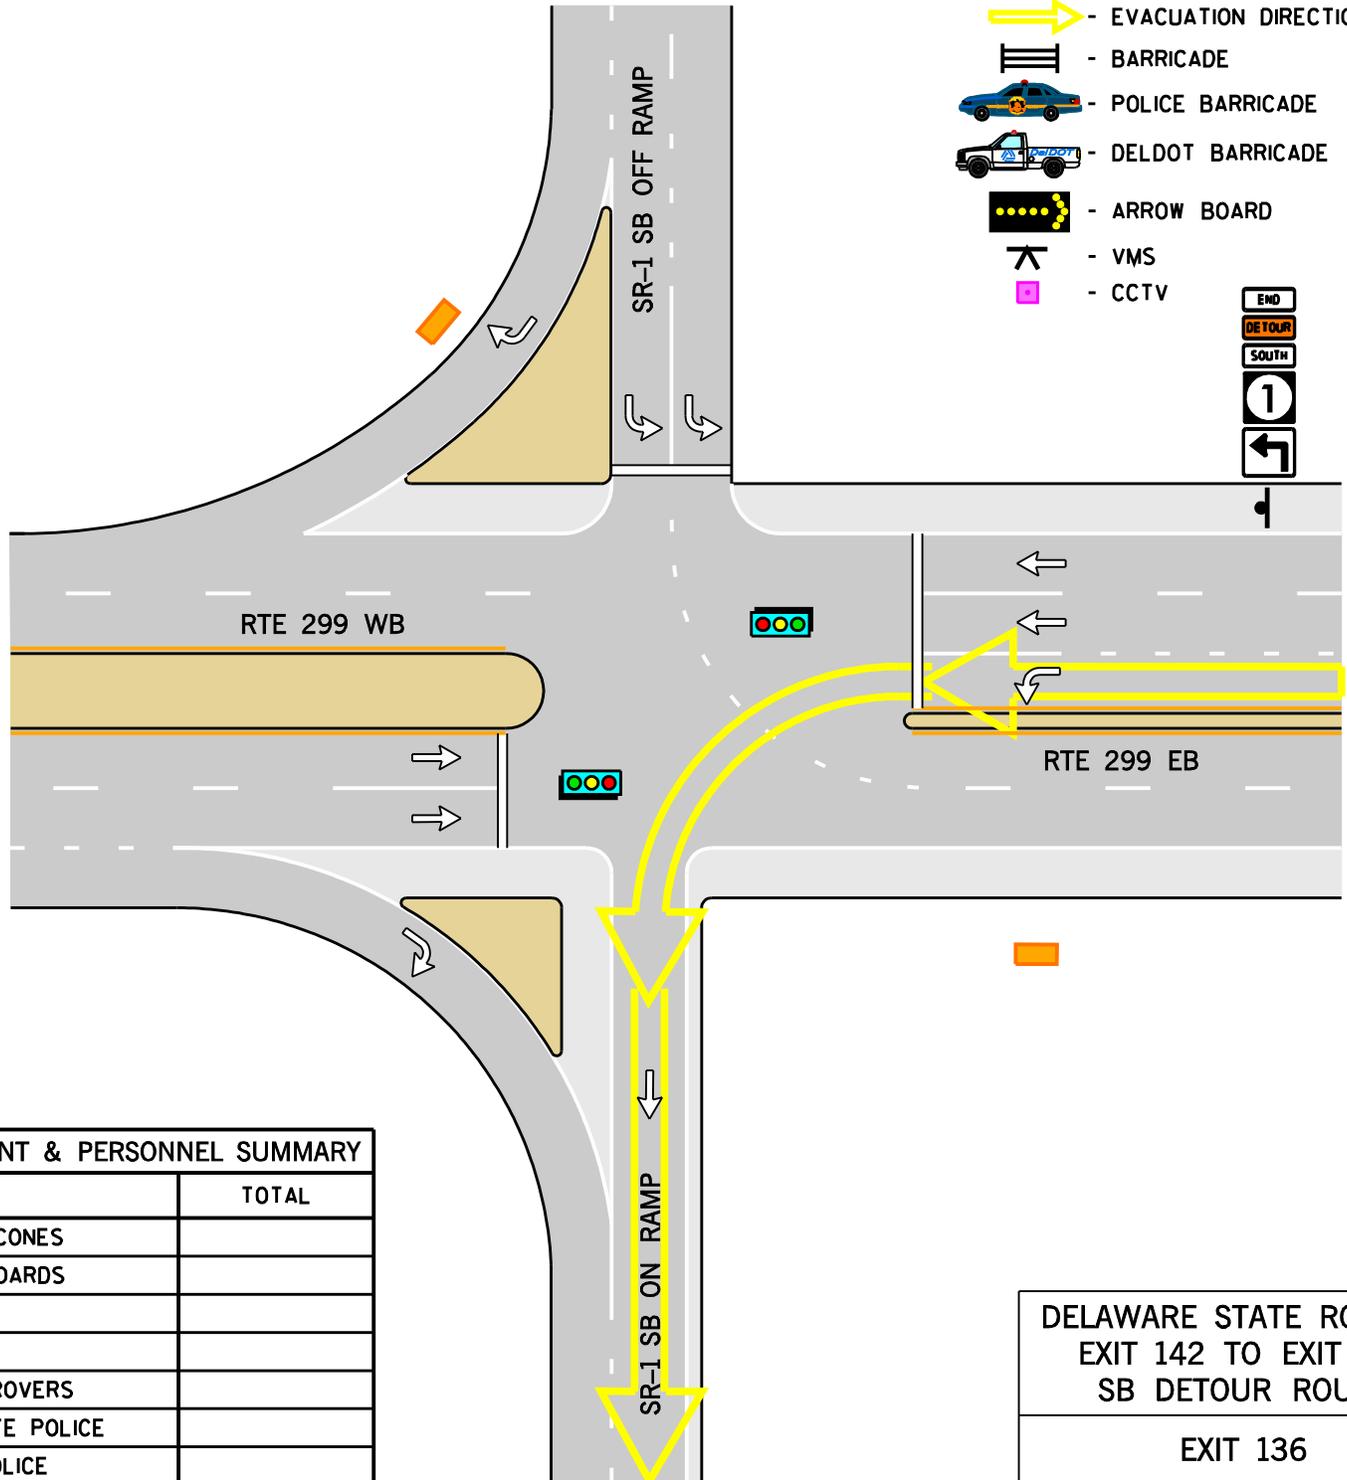

**LEGEND**

-  PINK TRAFFIC SIGNAL  
- INDICATES SIGNAL NOT ON SYSTEM
-  BLUE TRAFFIC SIGNAL  
- INDICATES SIGNAL ON SYSTEM
-  - TRAFFIC CONE
-  - TRAFFIC CONTROLLER
-  - DIRECTS TRAFFIC
-  - EVACUATION DIRECTION
-  - BARRICADE
-  - POLICE BARRICADE
-  - DELDOT BARRICADE
-  - ARROW BOARD
-  - VMS
-  - CCTV

-  END
-  DETOUR
-  SOUTH
-  1
-  ←



**EQUIPMENT & PERSONNEL SUMMARY**

|                        | TOTAL |
|------------------------|-------|
| TRAFFIC CONES          |       |
| ARROW BOARDS           |       |
| VMS                    |       |
| DELDOT                 |       |
| DELDOT ROVERS          |       |
| DEL. STATE POLICE      |       |
| LOCAL POLICE           |       |
| FIRE POLICE            |       |
| BARRICADE              |       |
| DETOUR SIGNS           |       |
| RESP. FOR EQUIP. SETUP |       |

**DELAWARE STATE ROUTE 1  
EXIT 142 TO EXIT 136  
SB DETOUR ROUTE**

**EXIT 136  
RTE 299/SR-1 SB  
ON/OFF RAMP**

|                   |            |                            |
|-------------------|------------|----------------------------|
| DATE:<br>12/12/05 | BY:<br>RWW | CONTROL POINT FIGURE:<br>F |
|-------------------|------------|----------------------------|