


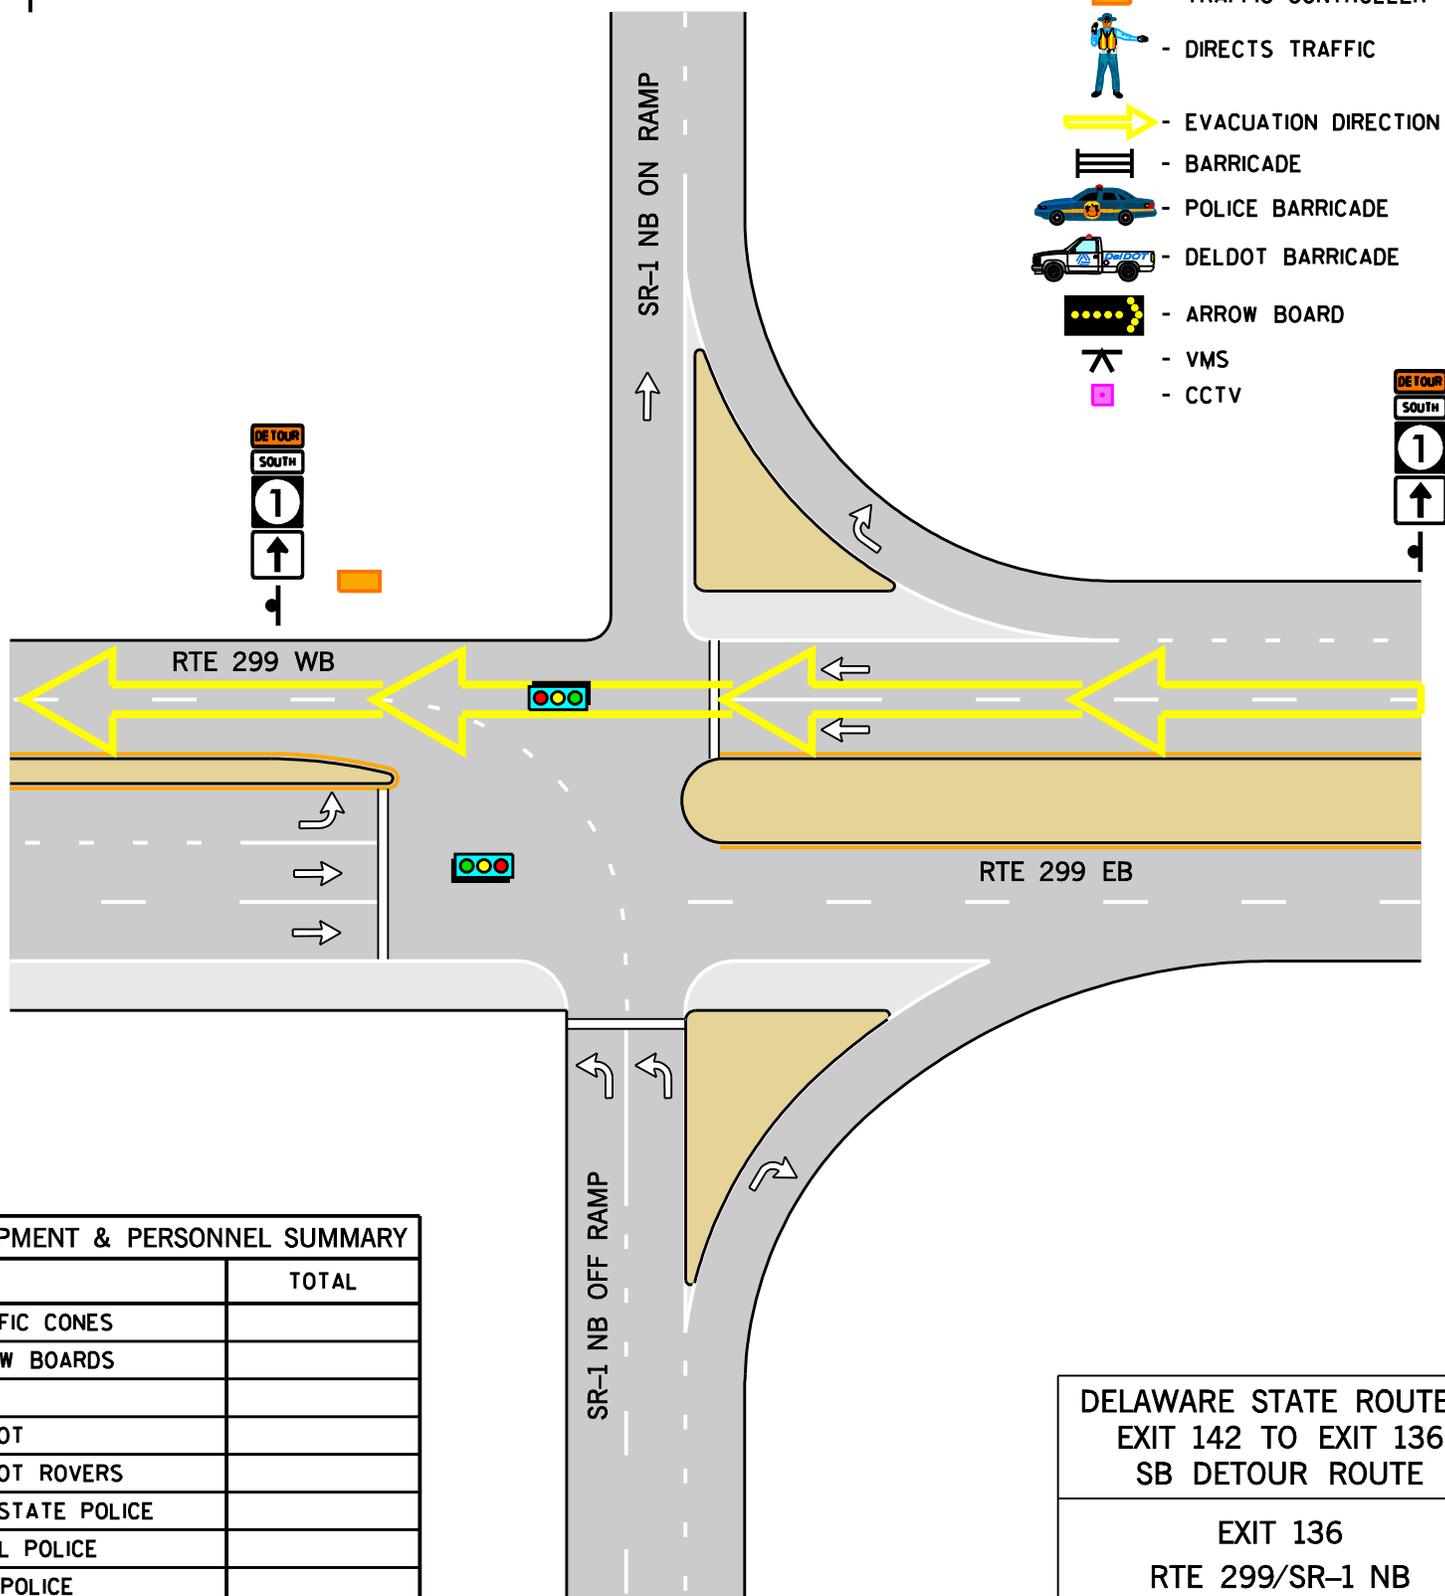

**LEGEND**

-  - PINK TRAFFIC SIGNAL - INDICATES SIGNAL NOT ON SYSTEM
-  - BLUE TRAFFIC SIGNAL - INDICATES SIGNAL ON SYSTEM
-  - TRAFFIC CONE
-  - TRAFFIC CONTROLLER
-  - DIRECTS TRAFFIC
-  - EVACUATION DIRECTION
-  - BARRICADE
-  - POLICE BARRICADE
-  - DELDOT BARRICADE
-  - ARROW BOARD
-  - VMS
-  - CCTV



EQUIPMENT & PERSONNEL SUMMARY	
	TOTAL
TRAFFIC CONES	
ARROW BOARDS	
VMS	
DELDOT	
DELDOT ROVERS	
DEL. STATE POLICE	
LOCAL POLICE	
FIRE POLICE	
BARRICADE	
DETOUR SIGNS	
RESP. FOR EQUIP. SETUP	

**DELAWARE STATE ROUTE 1  
EXIT 142 TO EXIT 136  
SB DETOUR ROUTE**

**EXIT 136  
RTE 299/SR-1 NB  
ON/OFF RAMP**

DATE: 12/12/05	BY: RWW	CONTROL POINT FIGURE: <b>E</b>
-------------------	------------	-----------------------------------