
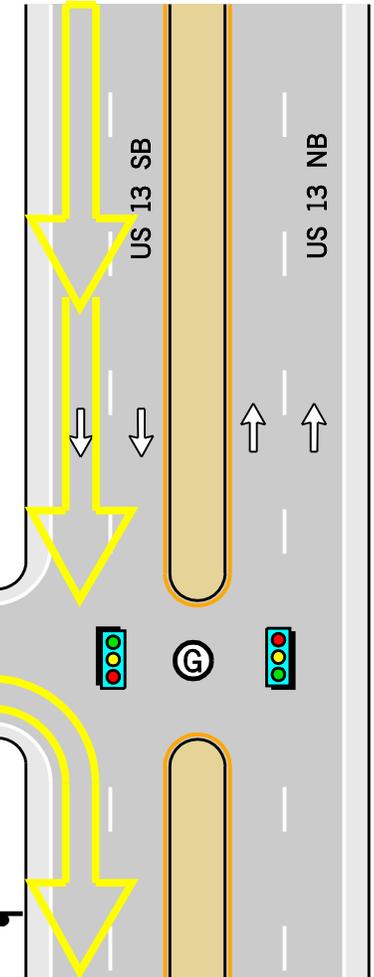


LEGEND

-  PINK TRAFFIC SIGNAL - INDICATES SIGNAL NOT ON SYSTEM
-  BLUE TRAFFIC SIGNAL - INDICATES SIGNAL ON SYSTEM
-  - TRAFFIC CONE
-  - TRAFFIC CONTROLLER
-  - DIRECTS TRAFFIC
-  - EVACUATION DIRECTION
-  - BARRICADE
-  - POLICE BARRICADE
-  - DELDOT BARRICADE
-  - ARROW BOARD
-  - VMS
-  - CCTV

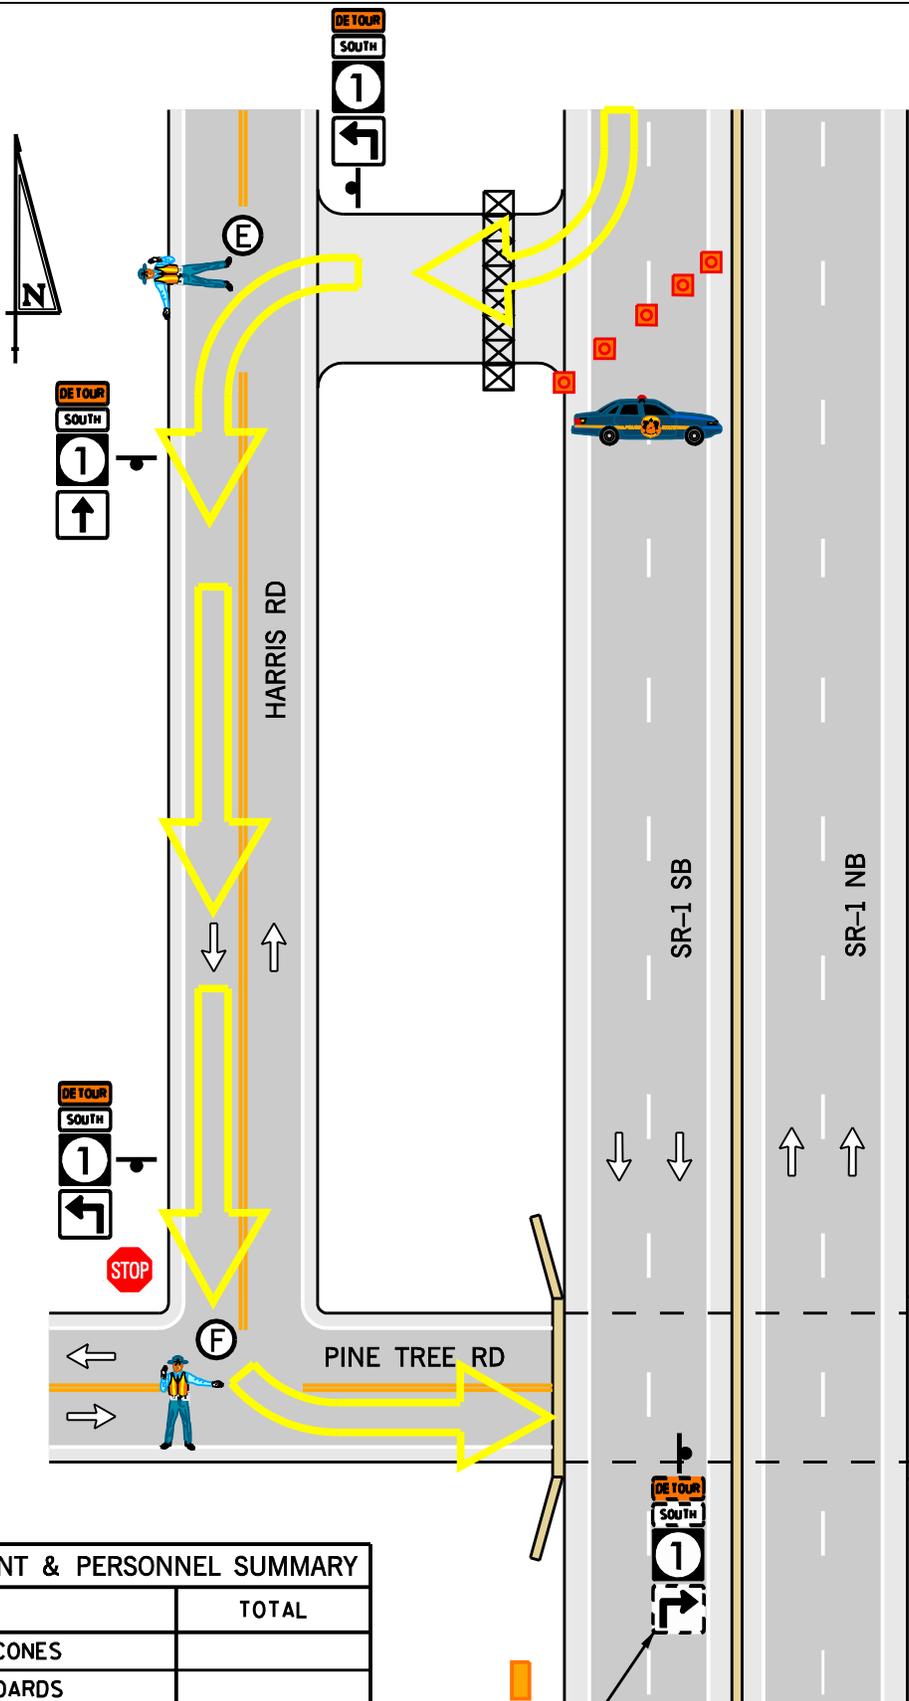

EQUIPMENT & PERSONNEL SUMMARY

	TOTAL
TRAFFIC CONES	
ARROW BOARDS	
VMS	
DELDOT	
DELDOT ROVERS	
DEL. STATE POLICE	
LOCAL POLICE	
FIRE POLICE	
BARRICADE	
DETOUR SIGNS	
RESP. FOR EQUIP. SETUP	

NOTE: SR-1 SOUTH DETOUR SIGN IS TO BE PLACED UNDER SR-1 OVER PASS ON PINE TREE RD

**DELAWARE STATE ROUTE 1
EXIT 136 TO EXIT 119
SB DETOUR ROUTE**

**SR-1 SB
EMERGENCY ACCESS GATE
AT HARRIS ROAD**

DATE: 12/12/05	BY: RWW	CONTROL POINT FIGURE: E, F & G
-------------------	------------	-----------------------------------