


LEGEND

-  - SIGNAL ON SYSTEM
-  - SIGNAL NOT ON SYSTEM
-  - TRAFFIC CONE
-  - TRAFFIC CONTROLLER
-  - DIRECTS TRAFFIC
-  - CCTV
-  - DETOUR DIRECTION
-  - POLICE BARRICADE
-  - DELDOT TRUCK
-  - TYPE III BARRICADE
-  - ARROW BOARD
-  - VMS
-  - PROPOSED SIGN

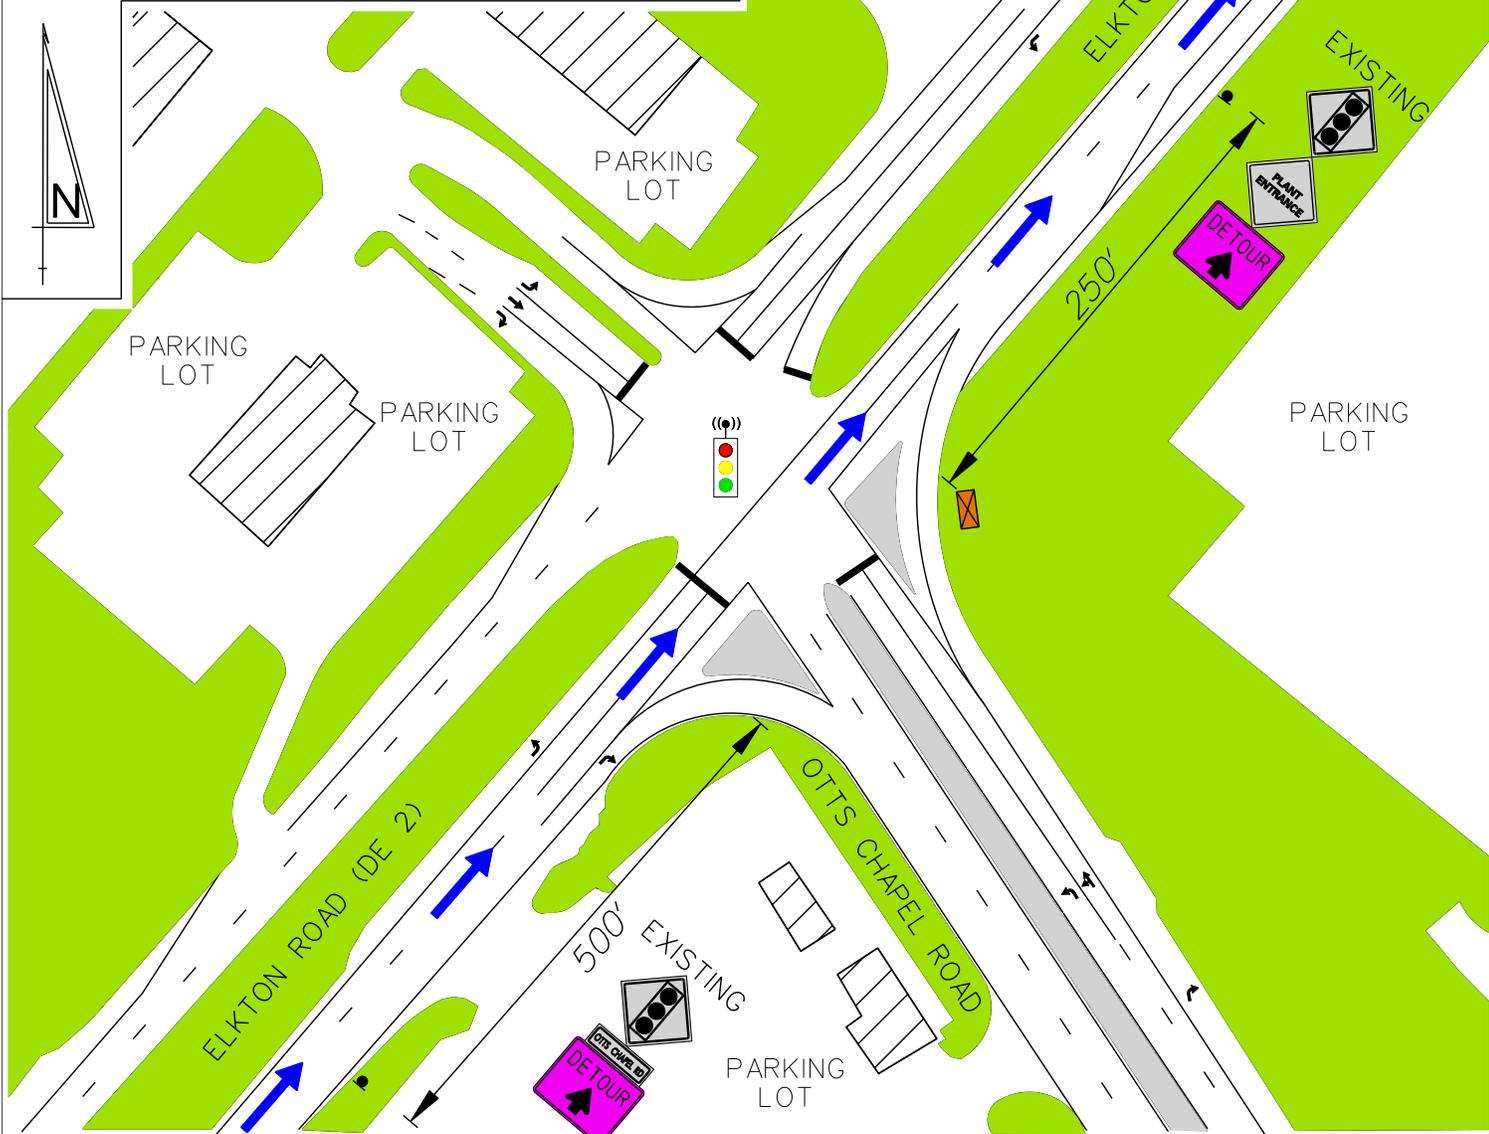

EQUIPMENT/PERSONNEL TOTALS	
TRAFFIC CONES	-
ARROW BOARDS	-
VMS	-
POLICE VEHICLES	-
DELDOT TRUCKS	-
TYPE 3 BARRICADES	-
DETOUR SIGN EXIST. POST	2
DETOUR SIGN W/SUPPORT	-
PERSONNEL (DIRECTING TRAFFIC)	-
RESP. FOR EQUIP. SETUP	DelDOT

BACKGROUND COLOR					
	ROADWAY		BUILDING		CONCRETE
	GRASS				
CONE TAPER & TANGENT LENGTHS					
APPROACH	DESCRIPTION	TANGENT	TAPER	CONES	

DRAWING NOT TO SCALE

DETOUR REFERENCE #:
I-95 - -NB00000-00214-1D

CONTROL POINT D:
ELKTON RD (DE 279)
AND OTTS CHAPEL RD

DATE: MAY 2010	BY: JZ/AM	REFERENCE NUMBER: D
--------------------------	---------------------	--------------------------------------