


**LEGEND**

-  - SIGNAL ON SYSTEM
-  - SIGNAL NOT ON SYSTEM
-  - TRAFFIC CONE
-  - TRAFFIC CONTROLLER
-  - DIRECTS TRAFFIC
-  - DETOUR DIRECTION
-  - POLICE BARRICADE
-  - DELDOT TRUCK
-  - TYPE III BARRICADE
-  - ARROW BOARD
-  - VMS
-  - CCTV
-  - PROPOSED SIGN

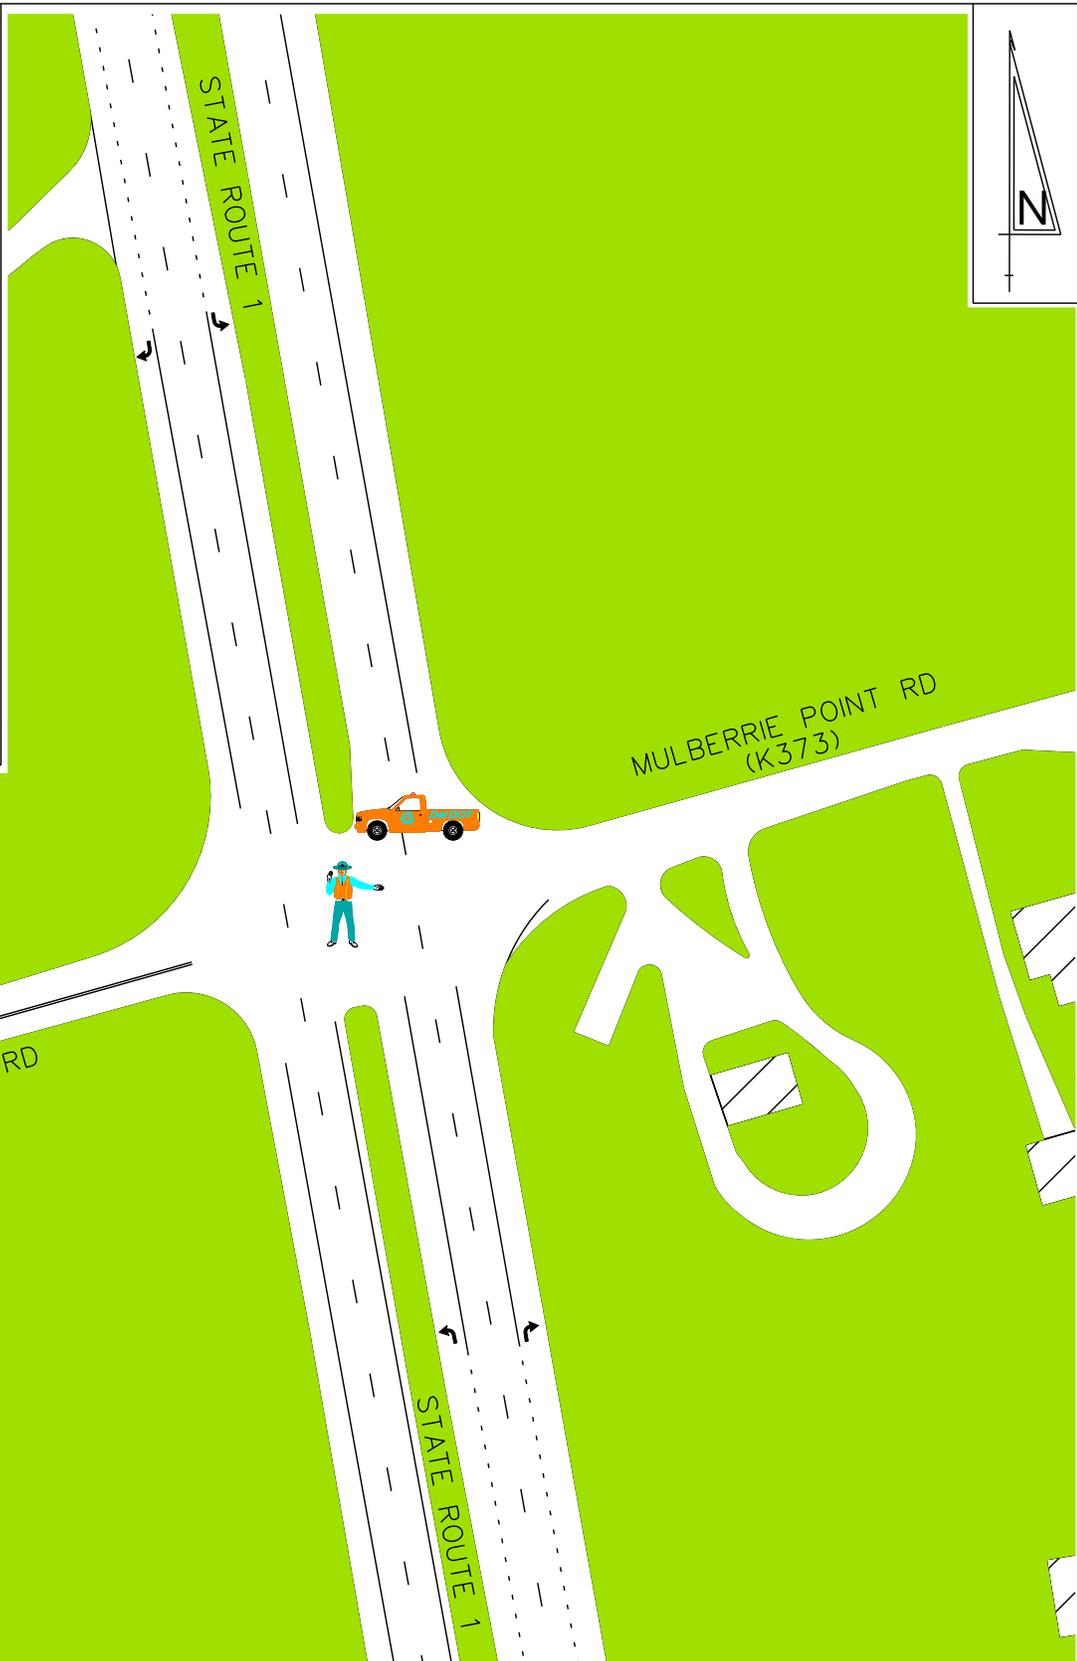

EQUIPMENT/PERSONNEL TOTALS	
TRAFFIC CONES	-
ARROW BOARDS	-
VMS	-
POLICE VEHICLES	-
DELDOT TRUCKS	1
TYPE 3 BARRICADES	-
DETOUR SIGN EXIST. POST	-
DETOUR SIGN W/SUPPORT	-
PERSONNEL (DIRECTING TRAFFIC)	1
RESP. FOR EQUIP. SETUP	DelDOT

**BACKGROUND COLOR**

 ROADWAY  
  BUILDING  
  CONCRETE  
  GRASS

CONE TAPER & TANGENT LENGTHS					
APPROACH	DESCRIPTION	TANGENT	TAPER	CONES	

**DRAWING NOT TO SCALE**

**DETOUR REFERENCE #:**  
 DE1- - - -NB05124-05534-1B

**CONTROL POINT B:**  
**STATE ROUTE 1 AND**  
**MULBERRIE POINT ROAD**

<b>DATE:</b> APRIL 2010	<b>BY:</b> RAM	<b>REFERENCE NUMBER:</b> B
----------------------------	-------------------	-------------------------------