


LEGEND

- (Ⓢ) - SIGNAL ON SYSTEM
- (Ⓢ) - SIGNAL NOT ON SYSTEM
- - TRAFFIC CONE
- ☒ - TRAFFIC CONTROLLER
- 👮 - DIRECTS TRAFFIC
- 📹 - CCTV
- ➡ - DETOUR DIRECTION
- 🚓 - POLICE BARRICADE
- 🚚 - DELDOT TRUCK
- 🚧 - TYPE III BARRICADE
- 📡 - ARROW BOARD
- 📺 - VMS
- 📍 - PROPOSED SIGN

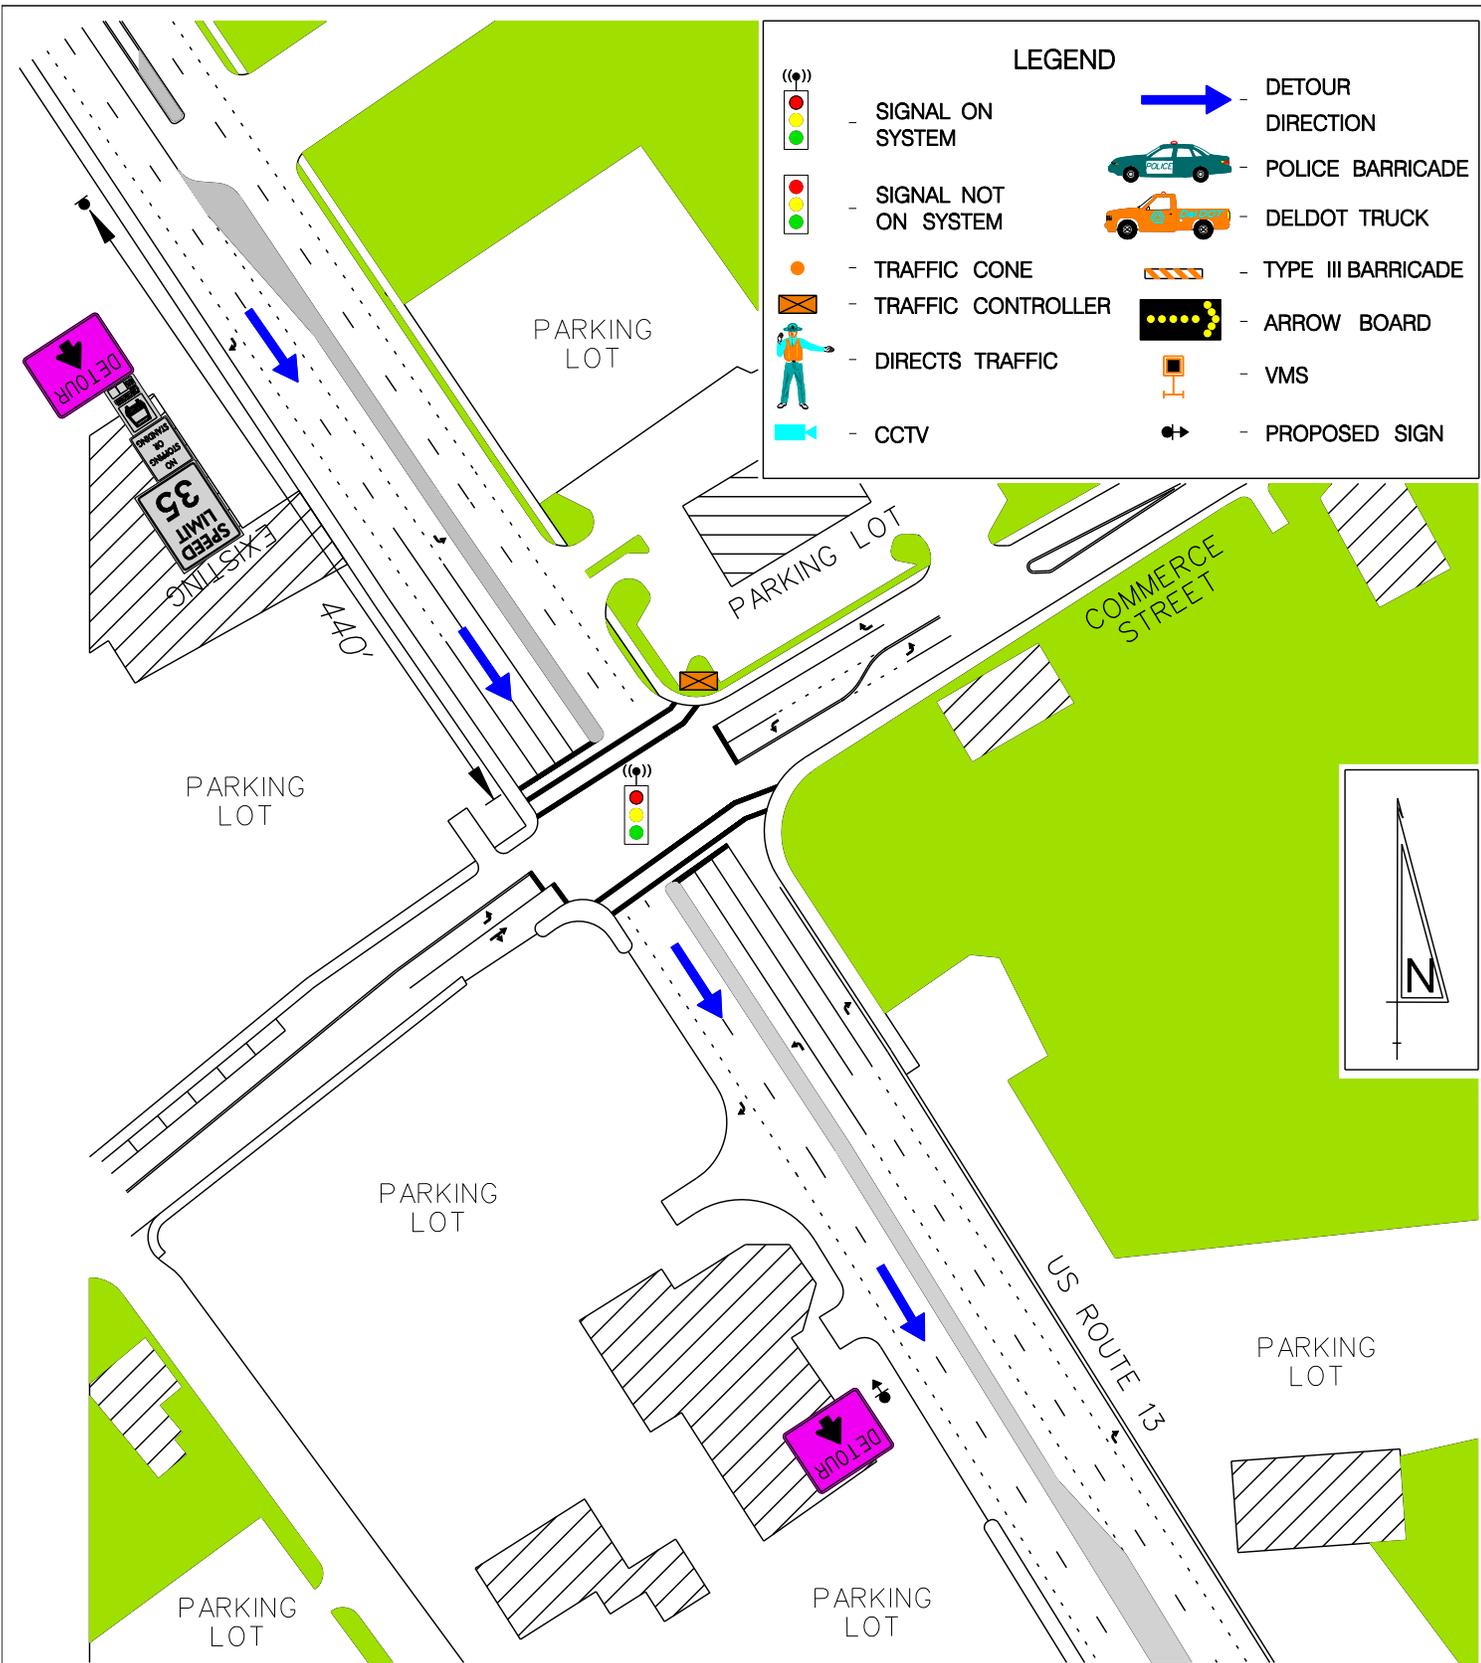

EQUIPMENT/PERSONNEL TOTALS	
TRAFFIC CONES	-
ARROW BOARDS	-
VMS	-
POLICE VEHICLES	-
DELDOT TRUCKS	-
TYPE 3 BARRICADES	-
DETOUR SIGN EXIST. POST	1
DETOUR SIGN W/SUPPORT	1
PERSONNEL (DIRECTING TRAFFIC)	-
RESP. FOR EQUIP. SETUP	DelDOT

BACKGROUND COLOR					
□	▨	■	■	■	■
ROADWAY	BUILDING	CONCRETE	GRASS		
CONE TAPER & TANGENT LENGTHS					
APPROACH	DESCRIPTION	TANGENT	TAPER	CONES	

DRAWING NOT TO SCALE

DETOUR REFERENCE #:
DE1- - -SB07099-07413-1E

CONTROL POINT E:
US ROUTE 13 AND
COMMERCE STREET

DATE: FEB 2010	BY: JZ	REFERENCE NUMBER: E
--------------------------	------------------	-------------------------------