


LEGEND

- SIGNAL ON SYSTEM
- SIGNAL NOT ON SYSTEM
- TRAFFIC CONE
- TRAFFIC CONTROLLER
- DIRECTS TRAFFIC
- DETOUR DIRECTION
- POLICE BARRICADE
- DELDOT TRUCK
- TYPE III BARRICADE
- ARROW BOARD
- VMS
- CCTV
- PROPOSED SIGN

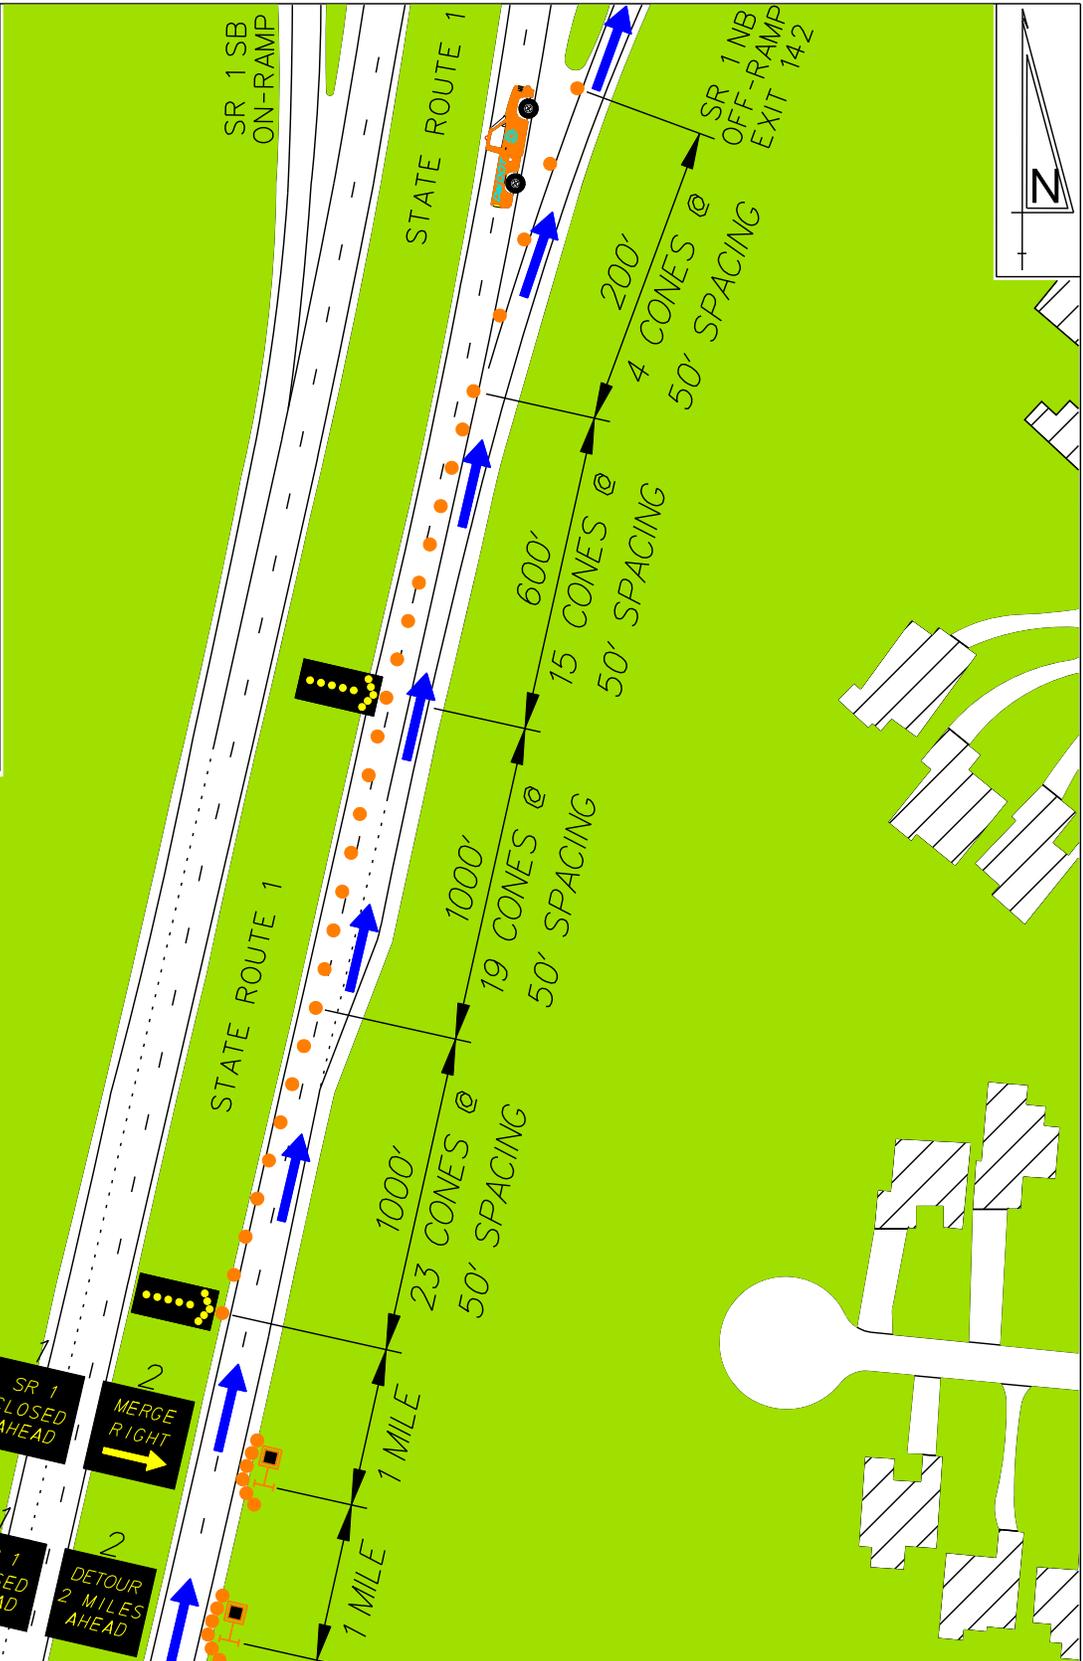

EQUIPMENT/PERSONNEL TOTALS	
TRAFFIC CONES	73
ARROW BOARDS	2
VMS	2
POLICE VEHICLES	-
DELDOT TRUCKS	1
TYPE 3 BARRICADES	-
DETOUR SIGN EXIST. POST	-
DETOUR SIGN W/SUPPORT	-
PERSONNEL (DIRECTING TRAFFIC)	-
RESP. FOR EQUIP. SETUP	DelDOT

BACKGROUND COLOR

ROADWAY
 BUILDING
 CONCRETE
 GRASS

CONE TAPER & TANGENT LENGTHS					
APPROACH	DESCRIPTION	TANGENT	TAPER	CONES	
NB SR 1	CLOSE (2) THROUGH LANES	1200'	1600'	61	

DRAWING NOT TO SCALE

DETOUR REFERENCE #:
DE1- - -NB08799-08850-1A

CONTROL POINT A:
STATE ROUTE 1 NB AND EXIT 142

DATE: MAY 2010	BY: RAM	REFERENCE NUMBER: A
--------------------------	-------------------	-------------------------------