


\*NOTE: USE OF EMERGENCY GATES FOR THIS PORTION OF DETOUR IS SOLELY TO REMOVE TRAFFIC STUCK ON SB SR 1 AND ONCE STOPPED TRAFFIC IS REMOVED THE USE OF THE GATES IS TERMINATED.

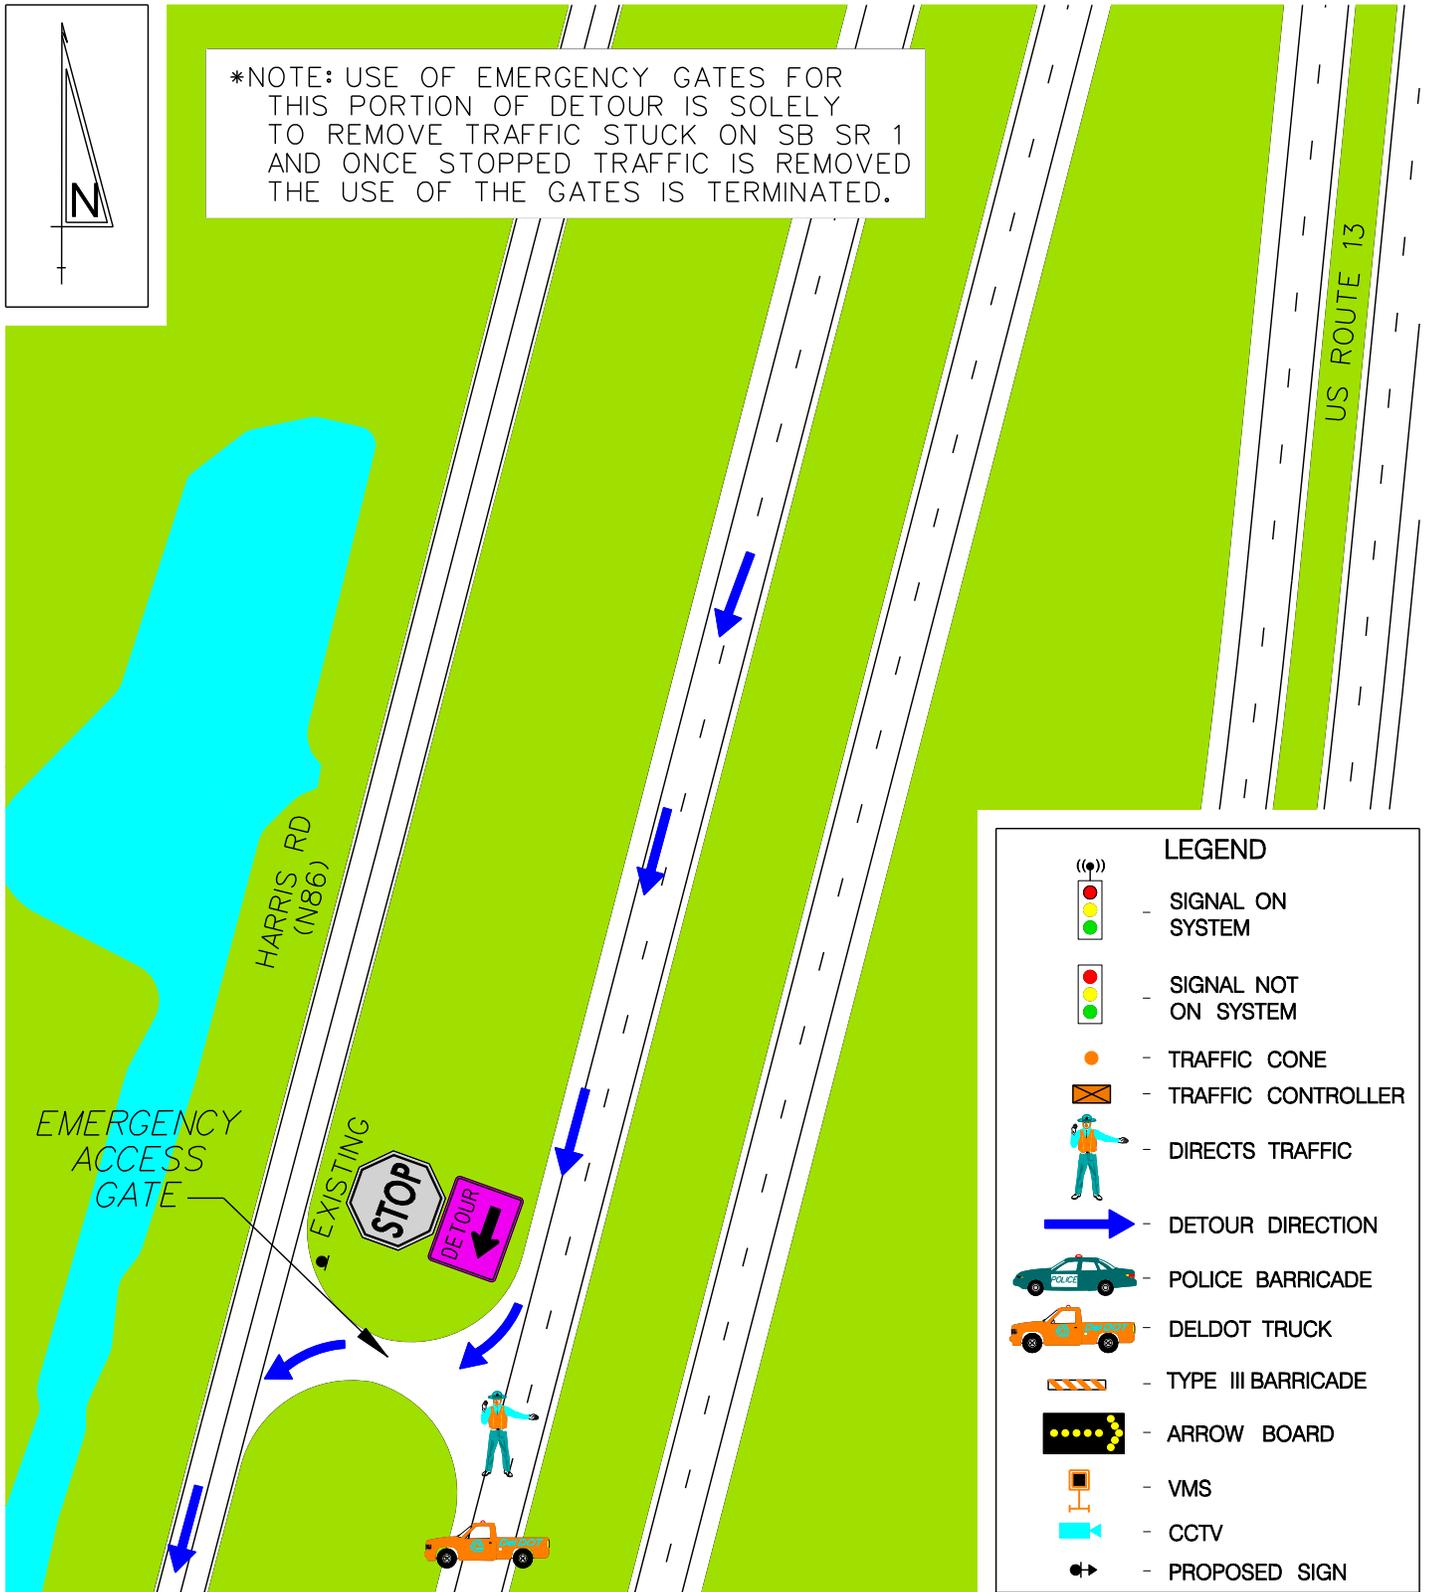

**LEGEND**

- SIGNAL ON SYSTEM
- SIGNAL NOT ON SYSTEM
- TRAFFIC CONE
- TRAFFIC CONTROLLER
- DIRECTS TRAFFIC
- DETOUR DIRECTION
- POLICE BARRICADE
- DELDOT TRUCK
- TYPE III BARRICADE
- ARROW BOARD
- VMS
- CCTV
- PROPOSED SIGN

EQUIPMENT/PERSONNEL TOTALS	
TRAFFIC CONES	-
ARROW BOARDS	-
VMS	-
POLICE VEHICLES	-
DELDOT TRUCKS	1
TYPE 3 BARRICADES	-
DETOUR SIGN EXIST. POST	1
DETOUR SIGN W/SUPPORT	-
PERSONNEL (DIRECTING TRAFFIC)	1
RESP. FOR EQUIP. SETUP	DelDOT

**BACKGROUND COLOR**

ROADWAY
  BUILDING
  CONCRETE
  GRASS

CONE TAPER & TANGENT LENGTHS					
APPROACH	DESCRIPTION	TANGENT	TAPER	CONES	

**DRAWING NOT TO SCALE**

**DETOUR REFERENCE #:**  
DE1- - - -SB07514-08394-1E

**CONTROL POINT E:**  
SR 1 SB @  
**EMERGENCY ACCESS GATE**

<b>DATE:</b> JUNE 2010	<b>BY:</b> RTR	<b>REFERENCE NUMBER:</b> E
---------------------------	-------------------	-------------------------------