
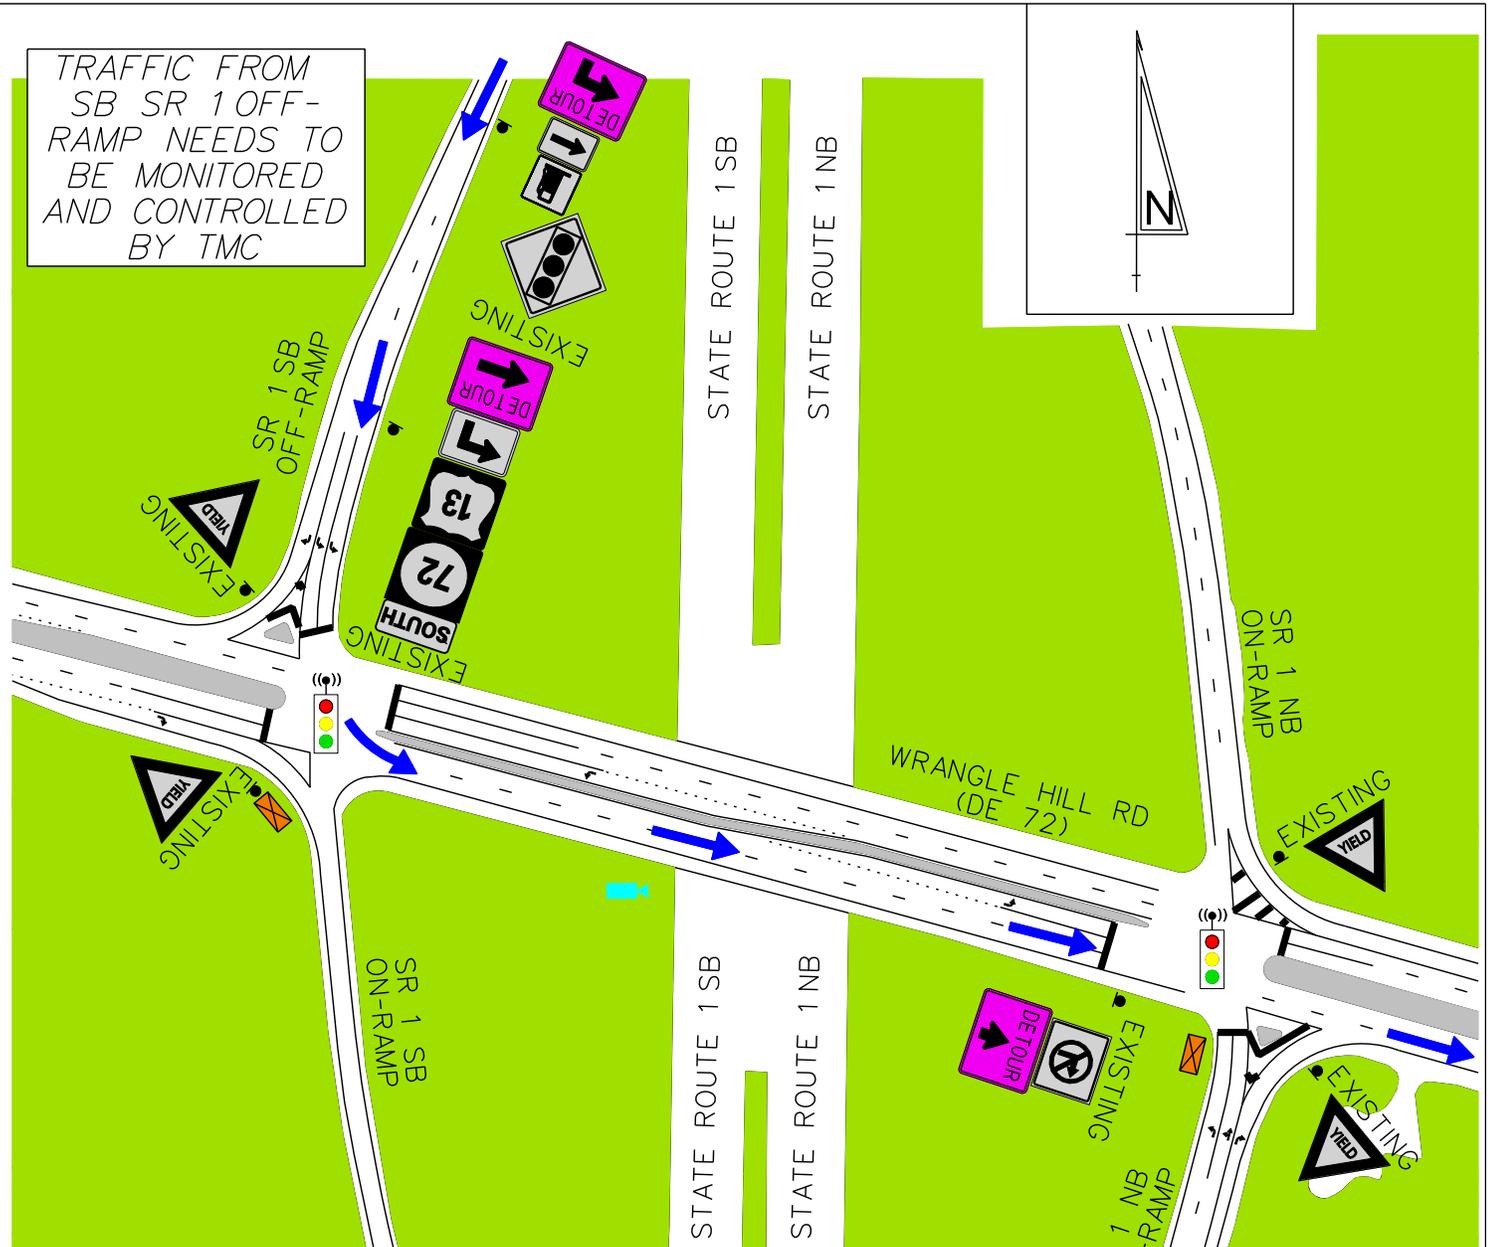


TRAFFIC FROM SB SR 1 OFF-RAMP NEEDS TO BE MONITORED AND CONTROLLED BY TMC

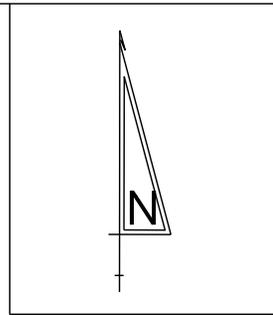

**LEGEND**

- SIGNAL ON SYSTEM
- SIGNAL NOT ON SYSTEM
- TRAFFIC CONE
- TRAFFIC CONTROLLER
- DIRECTS TRAFFIC
- CCTV
- DETOUR DIRECTION
- POLICE BARRICADE
- DELDOT TRUCK
- TYPE III BARRICADE
- ARROW BOARD
- VMS
- PROPOSED SIGN

**EQUIPMENT/PERSONNEL TOTALS**

|                               |        |
|-------------------------------|--------|
| TRAFFIC CONES                 | -      |
| ARROW BOARDS                  | -      |
| VMS                           | -      |
| POLICE VEHICLES               | -      |
| DELDOT TRUCKS                 | -      |
| TYPE 3 BARRICADES             | -      |
| DETOUR SIGN EXIST. POST       | 3      |
| DETOUR SIGN W/SUPPORT         | -      |
| PERSONNEL (DIRECTING TRAFFIC) | -      |
| RESP. FOR EQUIP. SETUP        | DelDOT |

**BACKGROUND COLOR**

- ROADWAY
- BUILDING
- CONCRETE
- GRASS

**CONE TAPER & TANGENT LENGTHS**

| APPROACH | DESCRIPTION | TANGENT | TAPER | CONES |
|----------|-------------|---------|-------|-------|
|          |             |         |       |       |
|          |             |         |       |       |
**DRAWING NOT TO SCALE**

**DETOUR REFERENCE #:**  
DE1- - -SB08851-09374-1B

**CONTROL POINT B:**  
**WRANGLE HILL RD (DE 72)**  
**& SR 1 ON/OFF RAMP**

|                           |                  |                                      |
|---------------------------|------------------|--------------------------------------|
| <b>DATE:</b><br>JUNE 2010 | <b>BY:</b><br>JZ | <b>REFERENCE NUMBER:</b><br><b>B</b> |
|---------------------------|------------------|--------------------------------------|