


- LEGEND**
- SIGNAL ON SYSTEM
 - SIGNAL NOT ON SYSTEM
 - TRAFFIC CONE
 - TRAFFIC CONTROLLER
 - DIRECTS TRAFFIC
 - DETOUR DIRECTION
 - POLICE BARRICADE
 - DELDOT TRUCK
 - TYPE III BARRICADE
 - ARROW BOARD
 - VMS
 - CCTV
 - PROPOSED SIGN

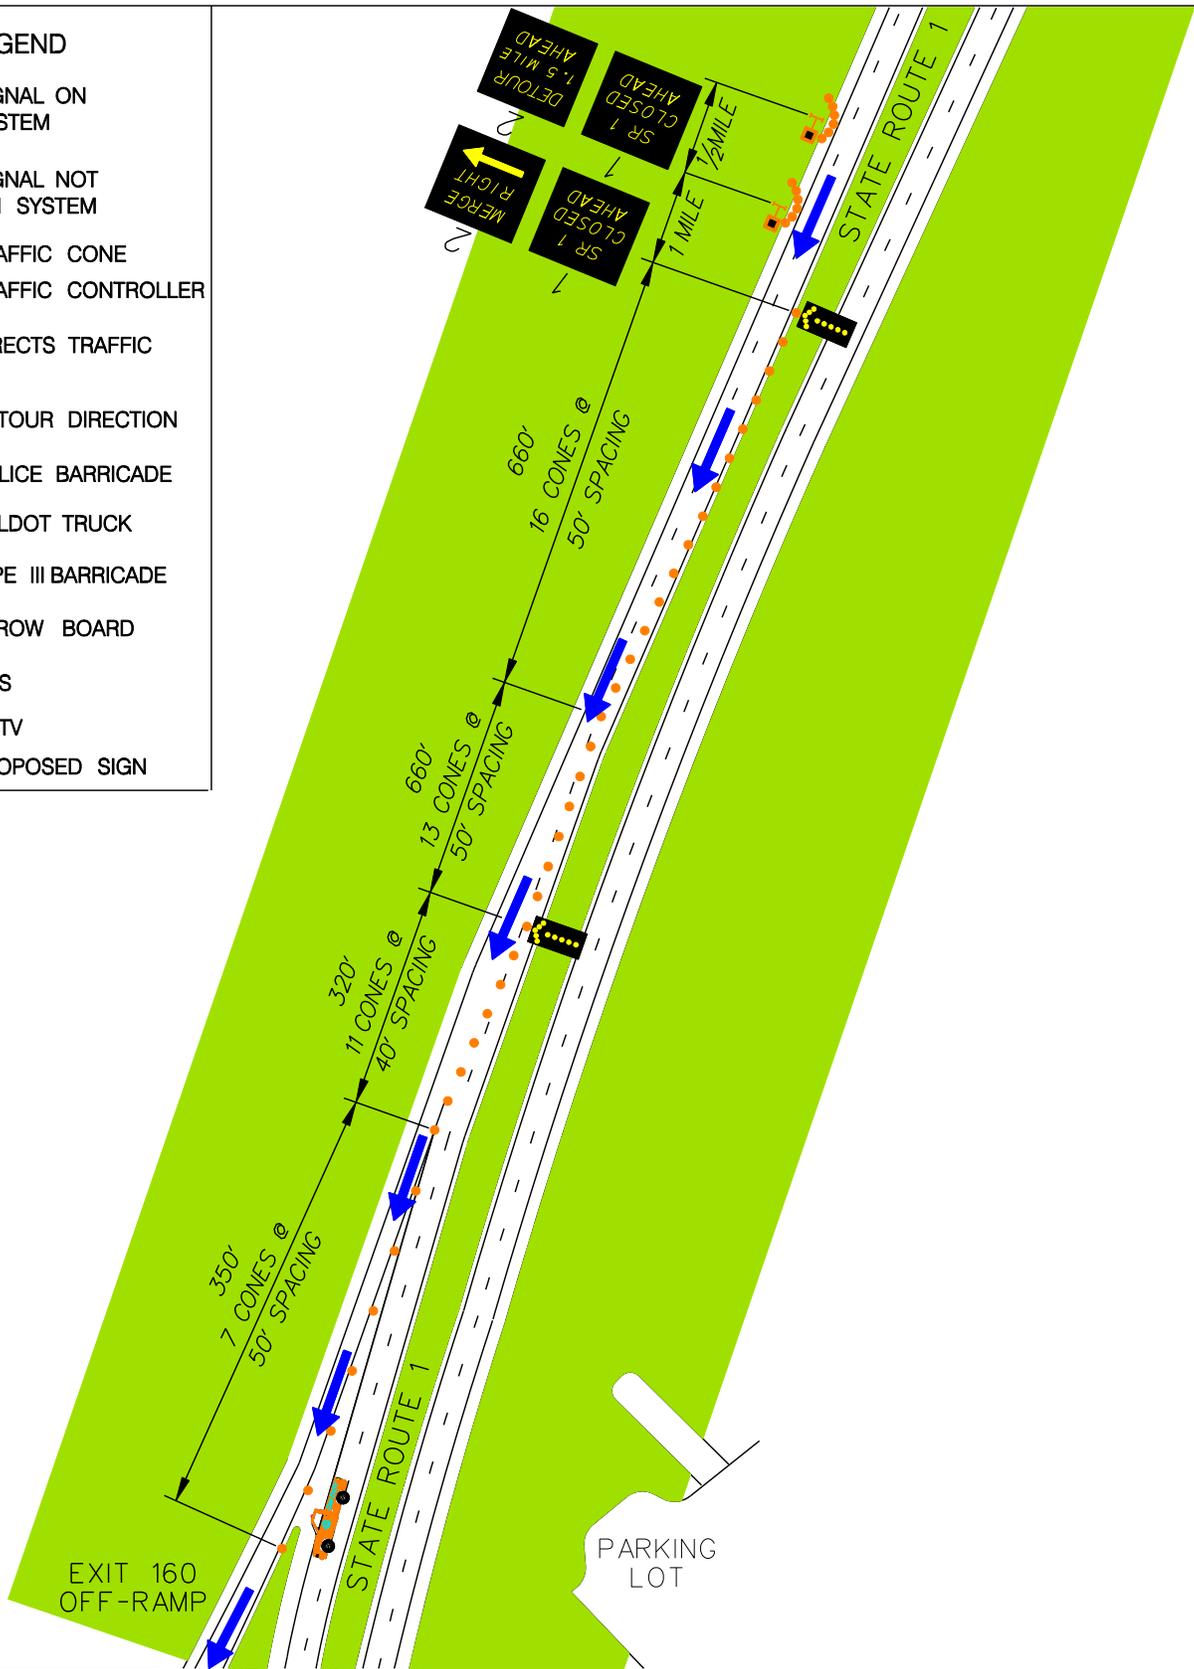

EQUIPMENT/PERSONNEL TOTALS	
TRAFFIC CONES	59
ARROW BOARDS	2
VMS	2
POLICE VEHICLES	-
DELDOT TRUCKS	1
TYPE 3 BARRICADES	-
DETOUR SIGN EXIST. POST	-
DETOUR SIGN W/SUPPORT	-
PERSONNEL (DIRECTING TRAFFIC)	-
RESP. FOR EQUIP. SETUP	DelDOT

BACKGROUND COLOR

ROADWAY	BUILDING	CONCRETE	GRASS
---------	----------	----------	-------

CONE TAPER & TANGENT LENGTHS					
APPROACH	DESCRIPTION	TANGENT	TAPER	CONES	
SB SR 1	CLOSE (2) THROUGH LANES	1010'	980'	47	

DRAWING NOT TO SCALE

DETOUR REFERENCE #:
DE1- - -SB09796-09847-1A

CONTROL POINT A:
STATE ROUTE 1 AND
US RTE 40 (EXIT 160)

DATE: JUNE 2010	BY: RAM	REFERENCE NUMBER: A
---------------------------	-------------------	-------------------------------