


LEGEND	
	SIGNAL ON SYSTEM
	SIGNAL NOT ON SYSTEM
	TRAFFIC CONE
	TRAFFIC CONTROLLER
	DIRECTS TRAFFIC
	DETOUR DIRECTION
	POLICE BARRICADE
	DELDOT TRUCK
	TYPE III BARRICADE
	ARROW BOARD
	VMS
	CCTV
	PROPOSED SIGN

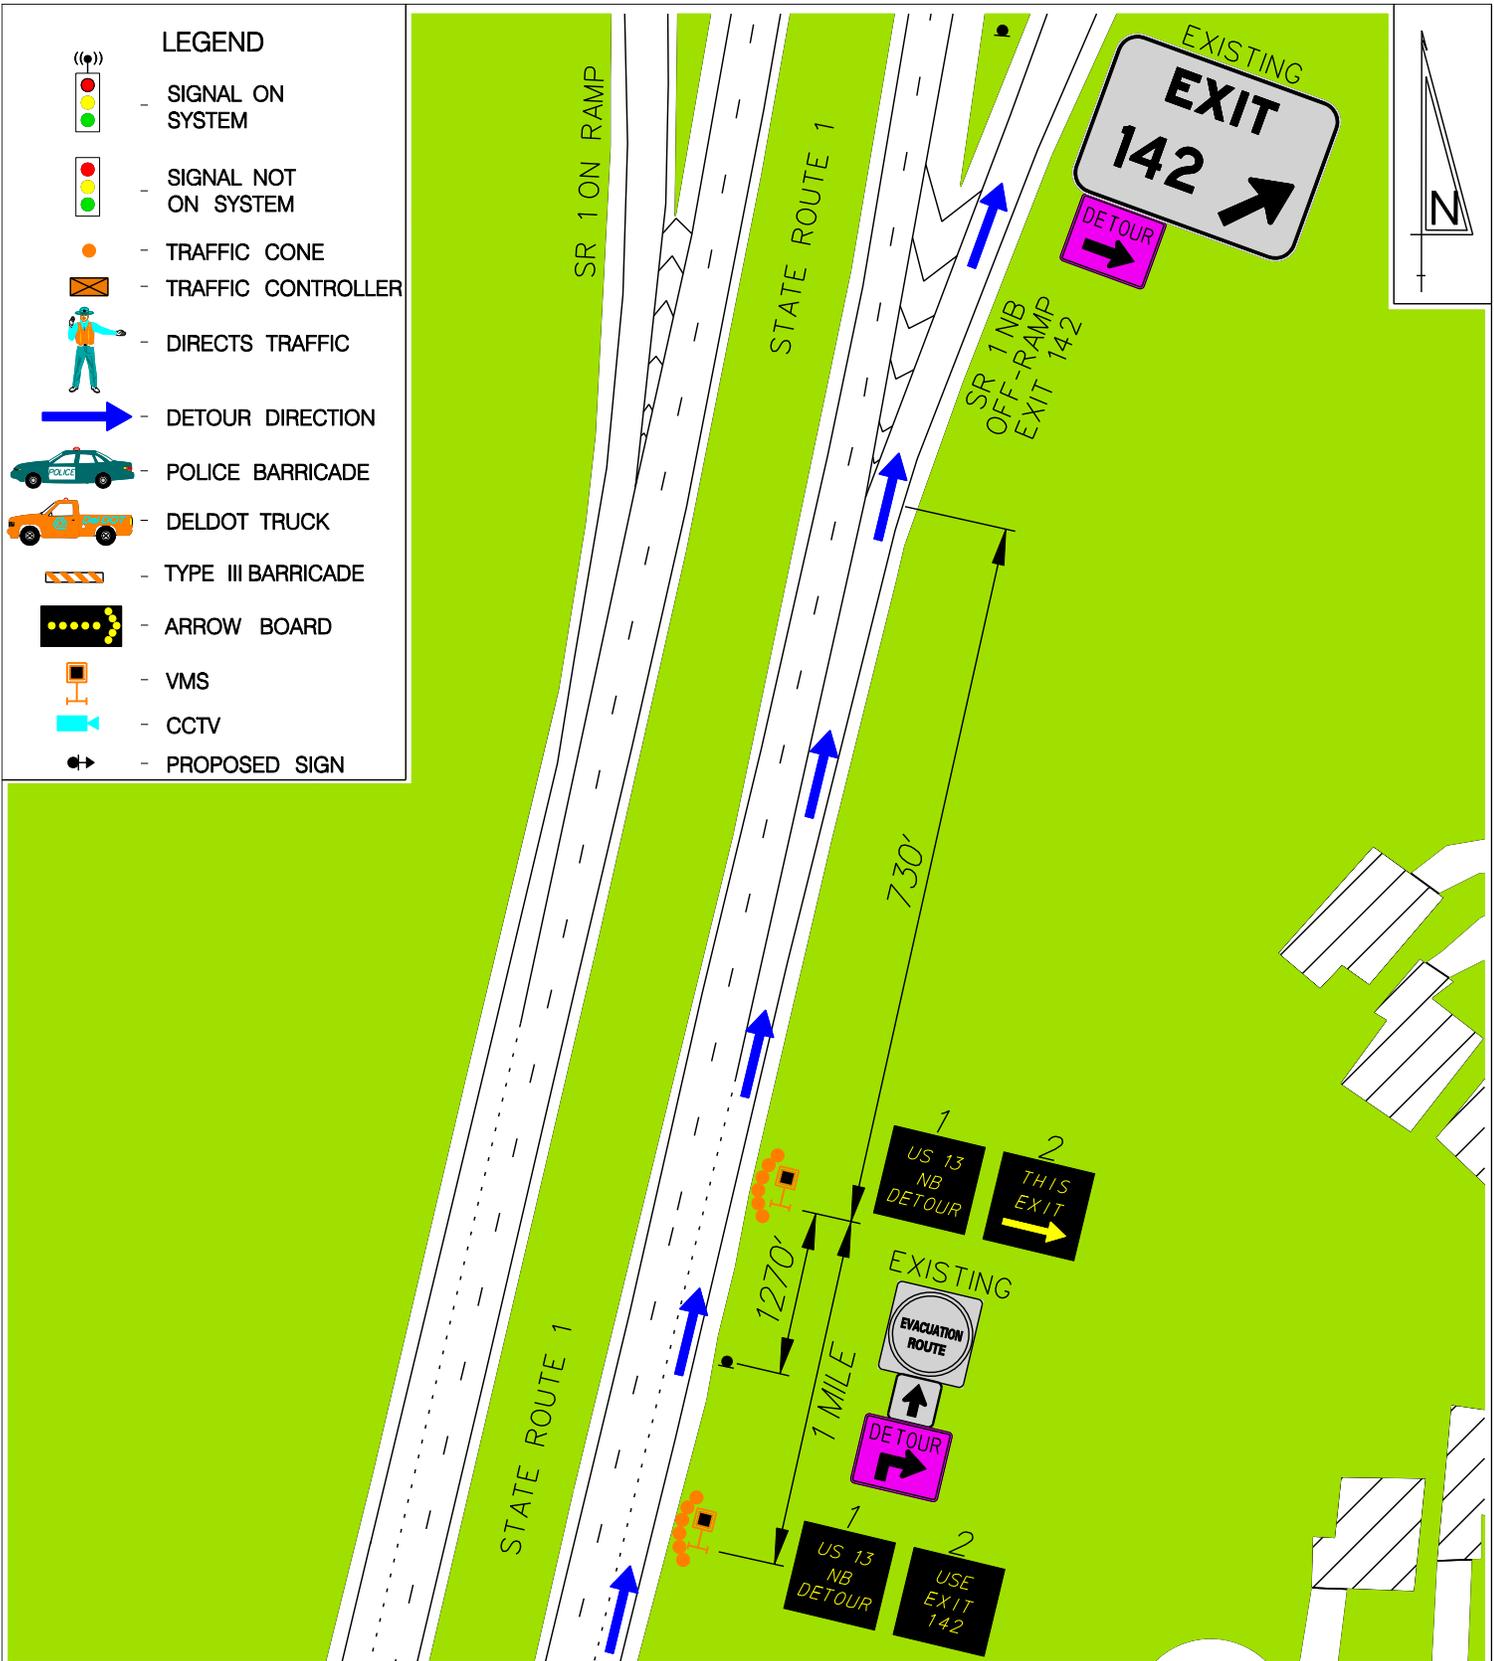

EQUIPMENT/PERSONNEL TOTALS	
TRAFFIC CONES	12
ARROW BOARDS	-
VMS	2
POLICE VEHICLES	-
DELDOT TRUCKS	-
TYPE 3 BARRICADES	-
DETOUR SIGN EXIST. POST	2
DETOUR SIGN W/SUPPORT	-
PERSONNEL (DIRECTING TRAFFIC)	-
RESP. FOR EQUIP. SETUP	DelDOT

BACKGROUND COLOR							
	ROADWAY		BUILDING		CONCRETE		GRASS
CONE TAPER & TANGENT LENGTHS							
APPROACH	DESCRIPTION	TANGENT	TAPER	CONES			

DRAWING NOT TO SCALE

DETOUR REFERENCE #:
US13- -NB07266-07578-1D

CONTROL POINT D:
SR 1 NB AT DE 896
OFF-RAMP (EXIT 142)

DATE: MAY 2010	BY: TB/AM	REFERENCE NUMBER: D
--------------------------	---------------------	--------------------------------------