


- LEGEND**
- SIGNAL ON SYSTEM
 - SIGNAL NOT ON SYSTEM
 - TRAFFIC CONE
 - TRAFFIC CONTROLLER
 - DIRECTS TRAFFIC
 - DETOUR DIRECTION
 - POLICE BARRICADE
 - DELDOT TRUCK
 - TYPE III BARRICADE
 - ARROW BOARD
 - VMS
 - CCTV
 - PROPOSED SIGN

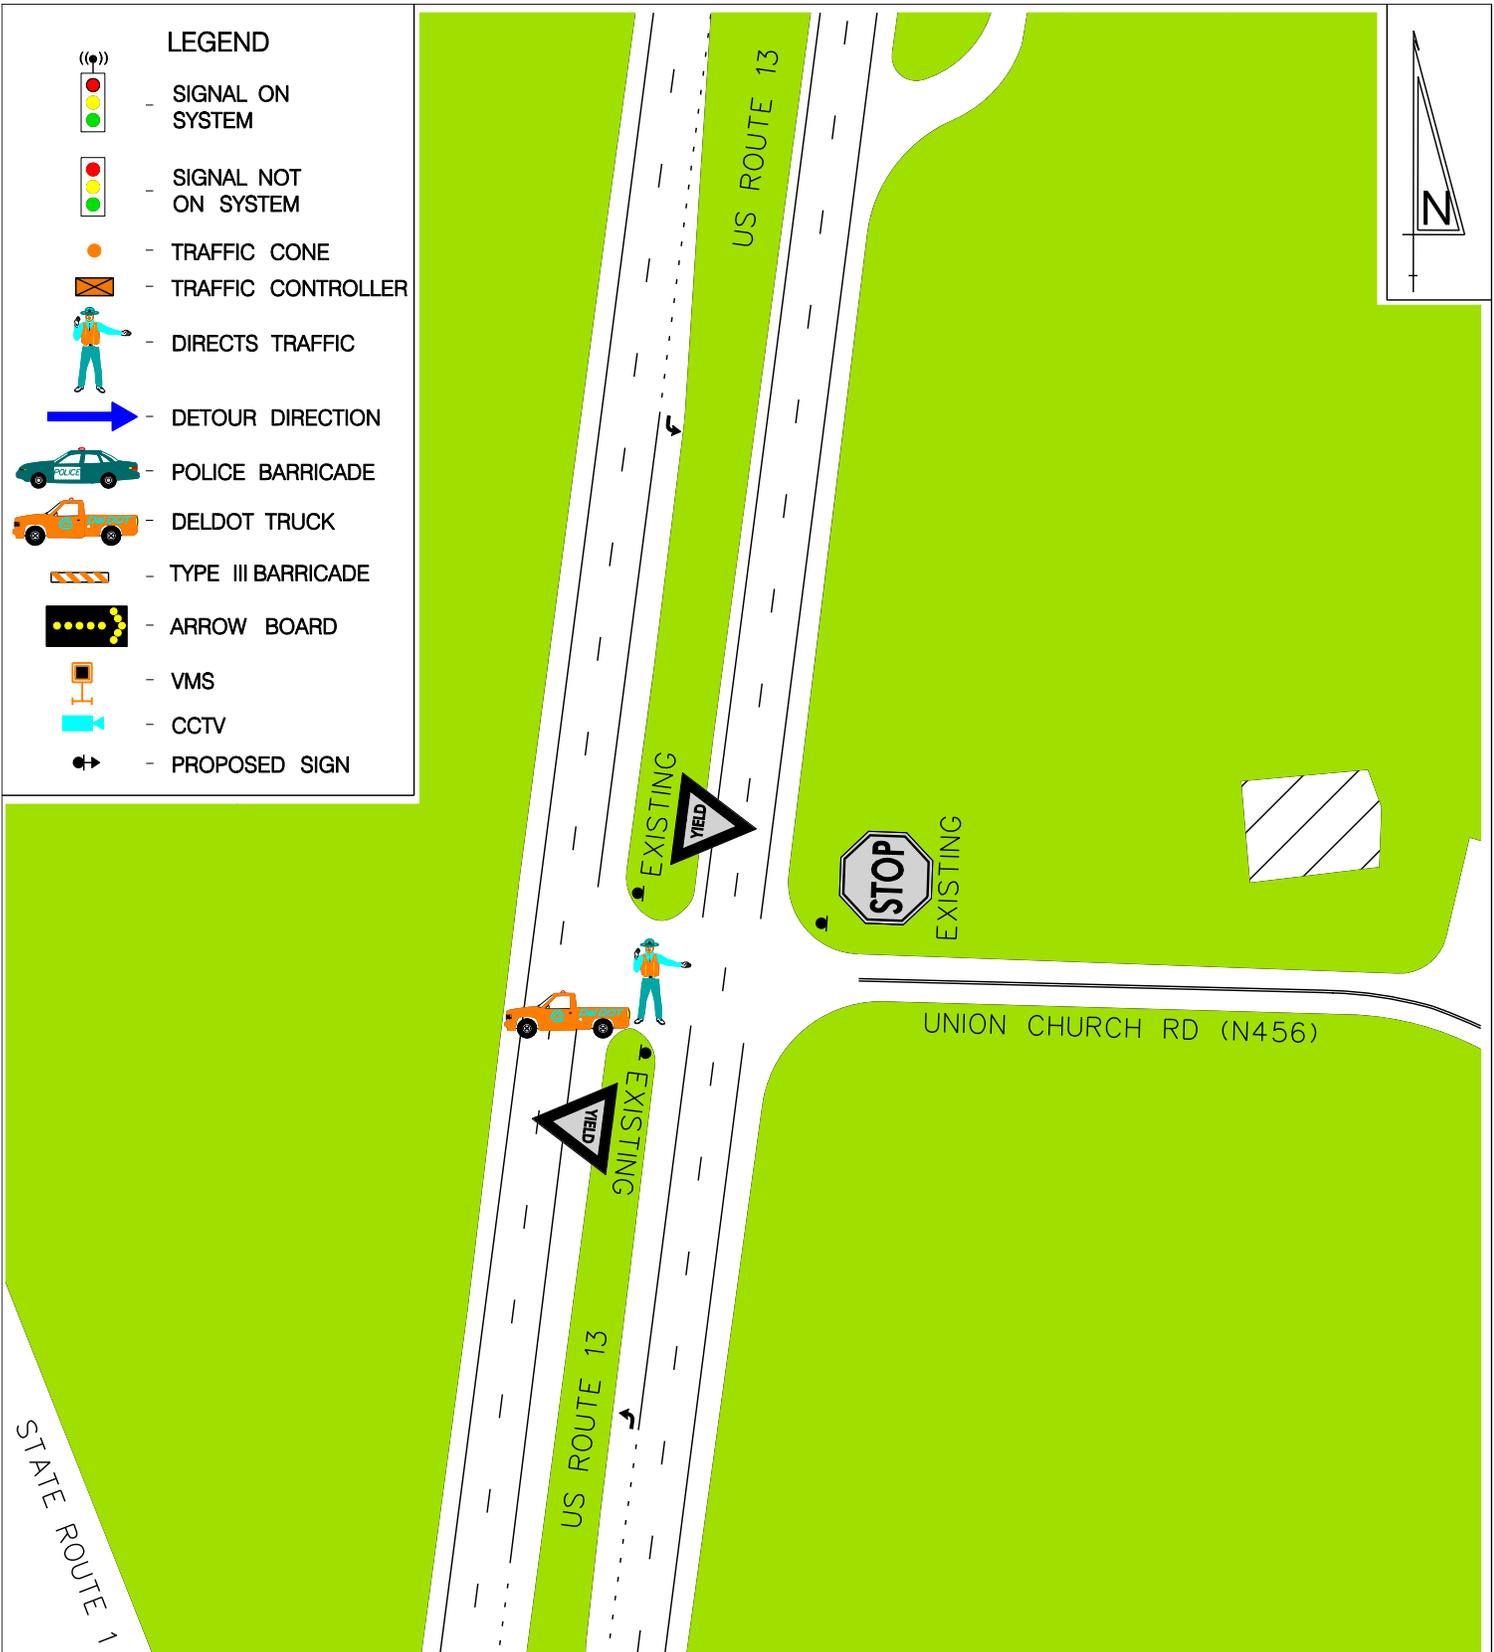

| EQUIPMENT/PERSONNEL TOTALS | |
|-------------------------------|--------|
| TRAFFIC CONES | - |
| ARROW BOARDS | - |
| VMS | - |
| POLICE VEHICLES | - |
| DELDOT TRUCKS | 1 |
| TYPE 3 BARRICADES | - |
| DETOUR SIGN EXIST. POST | - |
| DETOUR SIGN W/SUPPORT | - |
| PERSONNEL (DIRECTING TRAFFIC) | 1 |
| RESP. FOR EQUIP. SETUP | DelDOT |

BACKGROUND COLOR

| | | | |
|---------|----------|----------|-------|
| ROADWAY | BUILDING | CONCRETE | GRASS |
|---------|----------|----------|-------|

CONE TAPER & TANGENT LENGTHS

| APPROACH | DESCRIPTION | TANGENT | TAPER | CONES |
|----------|-------------|---------|-------|-------|
| | | | | |
| | | | | |
| | | | | |
| | | | | |

DRAWING NOT TO SCALE

DETOUR REFERENCE #:
US13- -SB06655-06717-1H

CONTROL POINT H:
US ROUTE 13 AND
UNION CHURCH ROAD

| | | |
|---------------------------|-------------------|-------------------------------|
| DATE: JUNE 2010 | BY: RAM | REFERENCE NUMBER: H |
|---------------------------|-------------------|-------------------------------|