
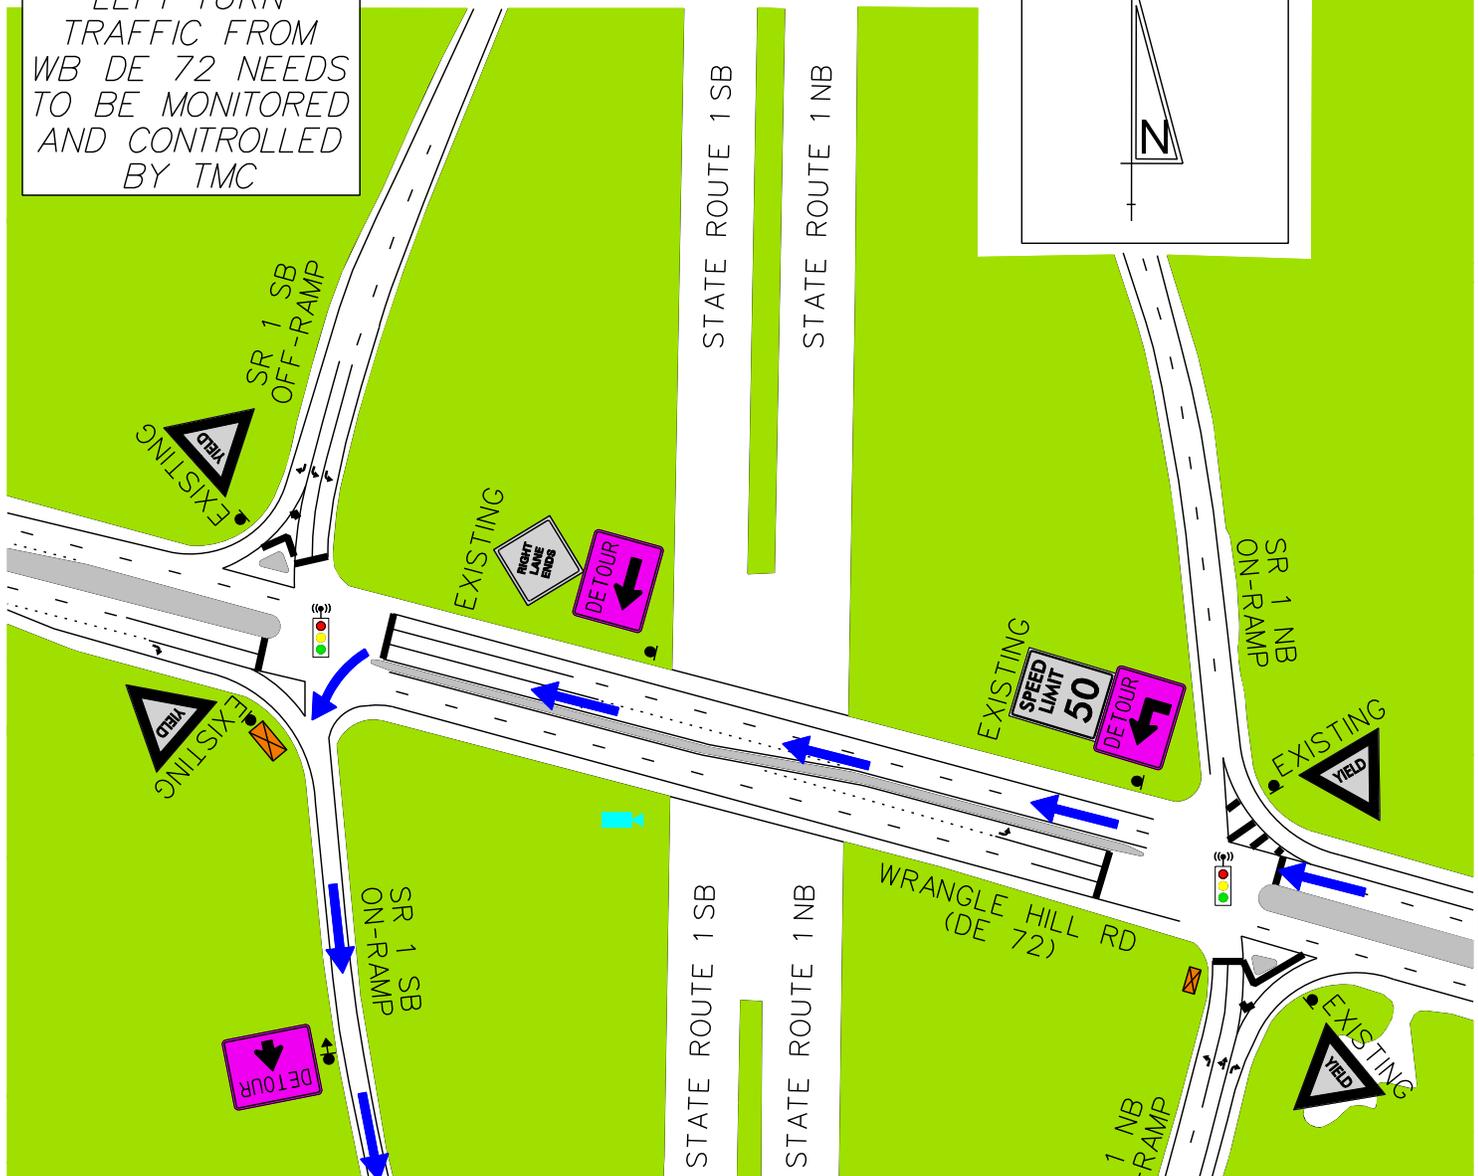


LEFT-TURN TRAFFIC FROM WB DE 72 NEEDS TO BE MONITORED AND CONTROLLED BY TMC

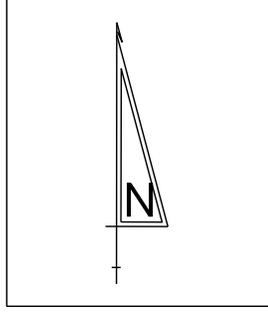

**LEGEND**

- SIGNAL ON SYSTEM
- SIGNAL NOT ON SYSTEM
- TRAFFIC CONE
- TRAFFIC CONTROLLER
- DIRECTS TRAFFIC
- CCTV
- DETOUR DIRECTION
- POLICE BARRICADE
- DELDOT TRUCK
- TYPE III BARRICADE
- ARROW BOARD
- VMS
- PROPOSED SIGN

EQUIPMENT/PERSONNEL TOTALS	
TRAFFIC CONES	-
ARROW BOARDS	-
VMS	-
POLICE VEHICLES	-
DELDOT TRUCKS	-
TYPE 3 BARRICADES	-
DETOUR SIGN EXIST. POST	2
DETOUR SIGN W/SUPPORT	1
PERSONNEL (DIRECTING TRAFFIC)	-
RESP. FOR EQUIP. SETUP	DelDOT

BACKGROUND COLOR			
ROADWAY	BUILDING	CONCRETE	GRASS

CONE TAPER & TANGENT LENGTHS					
APPROACH	DESCRIPTION	TANGENT	TAPER	CONES	

**DRAWING NOT TO SCALE**

**DETOUR REFERENCE #:**  
**US13- -SB07893-08132-1B**

**CONTROL POINT B:**  
**WRANGLE HILL RD (DE 72)**  
**& SR 1 ON/OFF RAMP**

<b>DATE:</b> JUNE 2010	<b>BY:</b> JZ	<b>REFERENCE NUMBER:</b> <b>B</b>
---------------------------	------------------	--------------------------------------