




**LEGEND**

-  - PINK TRAFFIC SIGNAL - INDICATES SIGNAL NOT ON SYSTEM
-  - BLUE TRAFFIC SIGNAL - INDICATES SIGNAL ON SYSTEM
-  - TRAFFIC CONE
-  - TRAFFIC CONTROLLER
-  - DIRECTS TRAFFIC
-  - PRIMARY DETOUR
-  - SECONDARY DETOUR
-  - EMERGENCY VEHICLE
-  - DELDOT TRUCK
-  - ARROW BOARD
-  - VMS

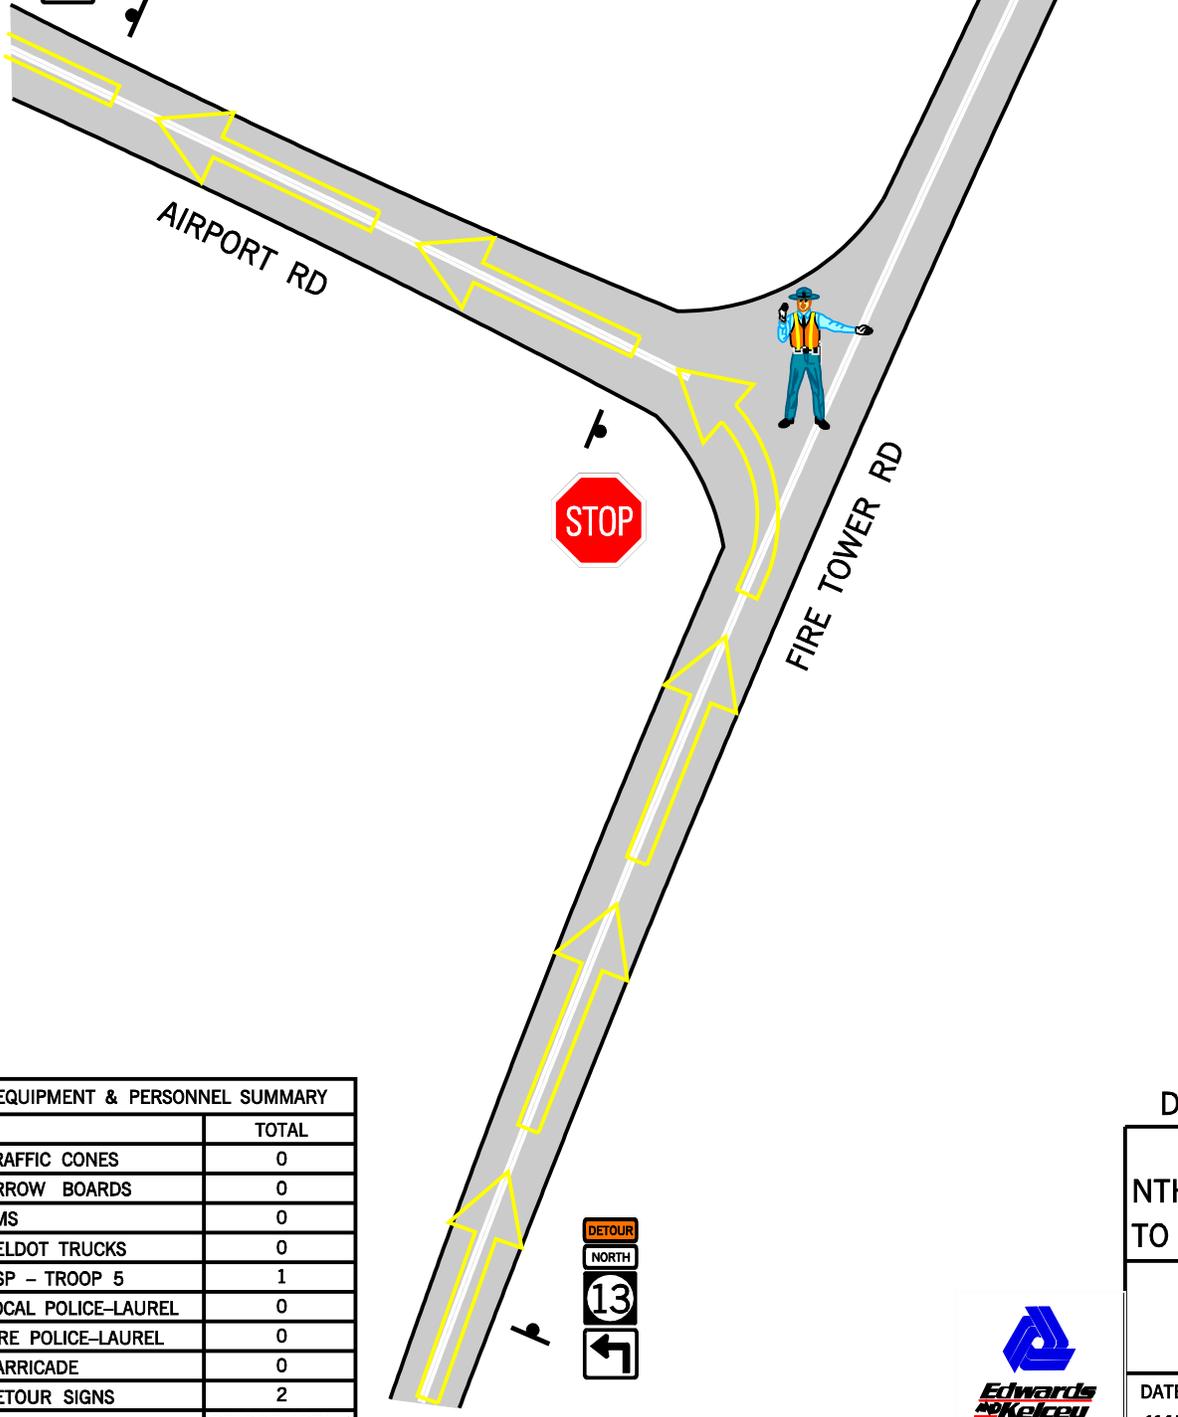

EQUIPMENT & PERSONNEL SUMMARY	
	TOTAL
TRAFFIC CONES	0
ARROW BOARDS	0
VMS	0
DELDOT TRUCKS	0
DSP - TROOP 5	1
LOCAL POLICE-LAUREL	0
FIRE POLICE-LAUREL	0
BARRICADE	0
DETOUR SIGNS	2
RESP. FOR EQUIP. SETUP	DELDOT AREA 1

DRAWING NOT TO SCALE

US 13 NB  
NTH OF DISCOUNT LAND RD  
TO AT BETHEL CONCORD RD

FIRE TOWER RD  
AND AIRPORT RD

DATE: 11/15/06	BY: BJC	REFERENCE NUMBER: E
-------------------	------------	------------------------

