


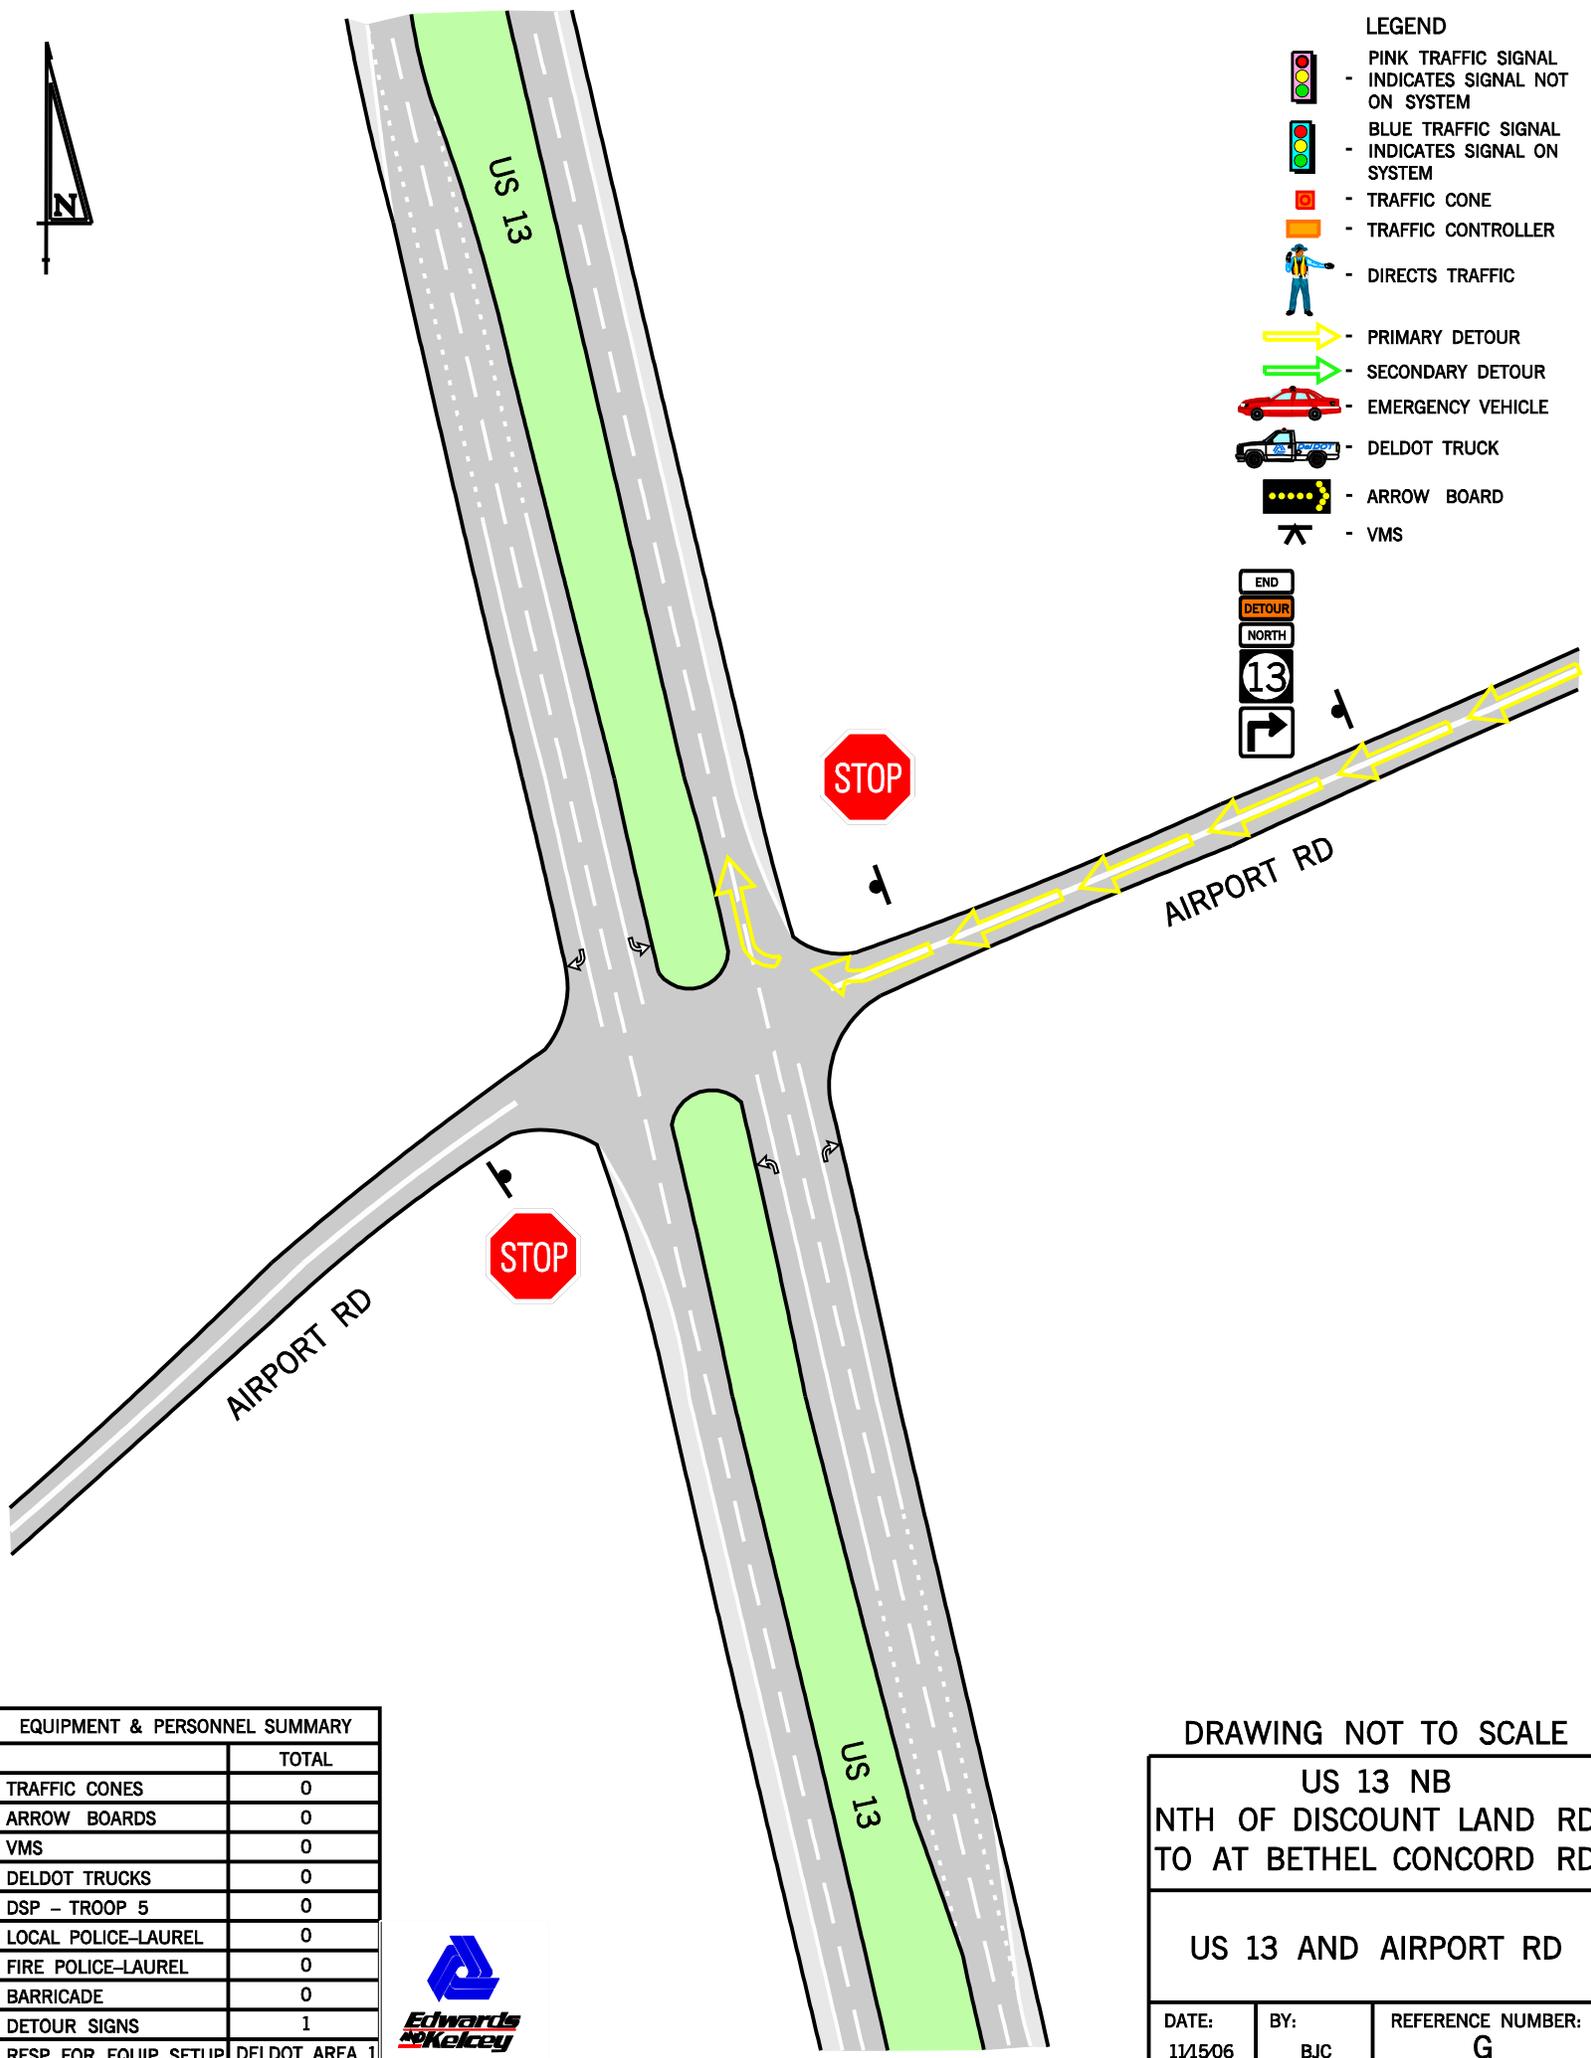

- LEGEND**
- PINK TRAFFIC SIGNAL - INDICATES SIGNAL NOT ON SYSTEM
 - BLUE TRAFFIC SIGNAL - INDICATES SIGNAL ON SYSTEM
 - TRAFFIC CONE
 - TRAFFIC CONTROLLER
 - DIRECTS TRAFFIC
 - PRIMARY DETOUR
 - SECONDARY DETOUR
 - EMERGENCY VEHICLE
 - DELDOT TRUCK
 - ARROW BOARD
 - VMS

- END
- DETOUR
- NORTH
- 13
- [Right Turn Arrow]



EQUIPMENT & PERSONNEL SUMMARY	
	TOTAL
TRAFFIC CONES	0
ARROW BOARDS	0
VMS	0
DELDOT TRUCKS	0
DSP - TROOP 5	0
LOCAL POLICE-LAUREL	0
FIRE POLICE-LAUREL	0
BARRICADE	0
DETOUR SIGNS	1
RESP. FOR EQUIP. SETUP	DELDOT AREA 1



DRAWING NOT TO SCALE

US 13 NB
NTH OF DISCOUNT LAND RD
TO AT BETHEL CONCORD RD

US 13 AND AIRPORT RD

DATE: 1/15/06	BY: BJC	REFERENCE NUMBER: G
------------------	------------	------------------------