


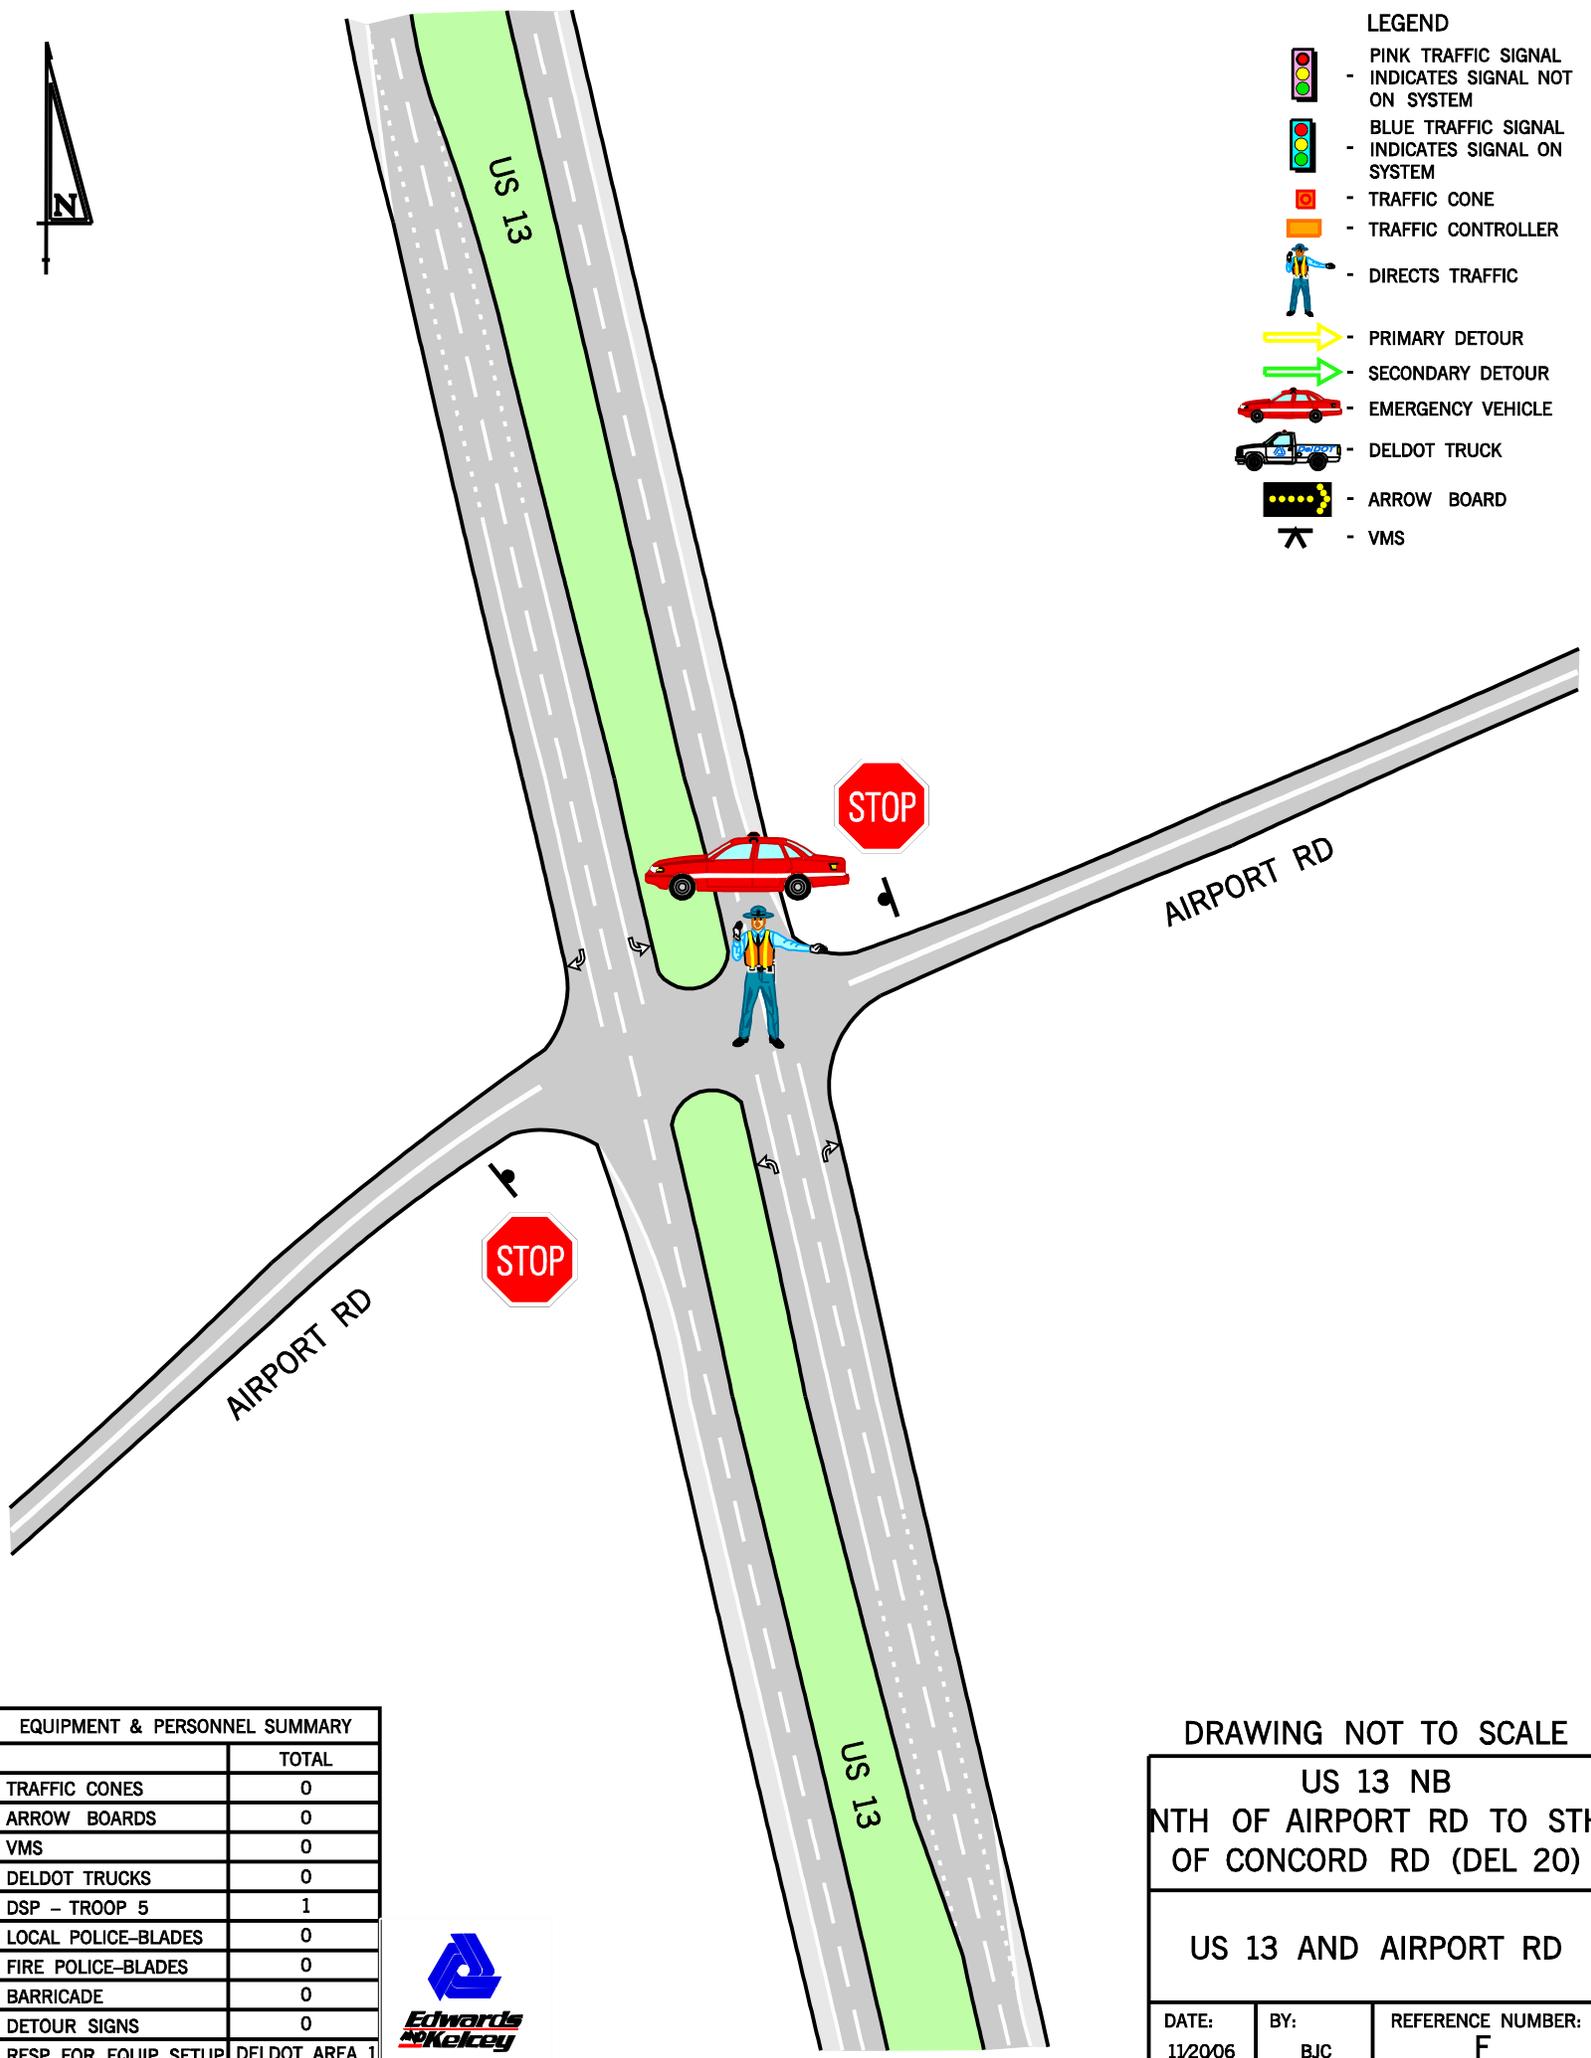

**LEGEND**

-  - PINK TRAFFIC SIGNAL - INDICATES SIGNAL NOT ON SYSTEM
-  - BLUE TRAFFIC SIGNAL - INDICATES SIGNAL ON SYSTEM
-  - TRAFFIC CONE
-  - TRAFFIC CONTROLLER
-  - DIRECTS TRAFFIC
-  - PRIMARY DETOUR
-  - SECONDARY DETOUR
-  - EMERGENCY VEHICLE
-  - DELDOT TRUCK
-  - ARROW BOARD
-  - VMS



EQUIPMENT & PERSONNEL SUMMARY	
	TOTAL
TRAFFIC CONES	0
ARROW BOARDS	0
VMS	0
DELDOT TRUCKS	0
DSP - TROOP 5	1
LOCAL POLICE-BLADES	0
FIRE POLICE-BLADES	0
BARRICADE	0
DETOUR SIGNS	0
RESP. FOR EQUIP. SETUP	DELDOT AREA 1



DRAWING NOT TO SCALE

**US 13 NB  
NTH OF AIRPORT RD TO STH  
OF CONCORD RD (DEL 20)**

**US 13 AND AIRPORT RD**

DATE: 11/2006	BY: BJC	REFERENCE NUMBER: F
------------------	------------	------------------------