




- LEGEND**
-  - PINK TRAFFIC SIGNAL - INDICATES SIGNAL NOT ON SYSTEM
  -  - BLUE TRAFFIC SIGNAL - INDICATES SIGNAL ON SYSTEM
  -  - TRAFFIC CONE
  -  - TRAFFIC CONTROLLER - DIRECTS TRAFFIC
  -  - PRIMARY DETOUR
  -  - SECONDARY DETOUR
  -  - EMERGENCY VEHICLE
  -  - DELDOT TRUCK
  -  - ARROW BOARD
  -  - VMS



EQUIPMENT & PERSONNEL SUMMARY	
	TOTAL
TRAFFIC CONES	0
ARROW BOARDS	0
VMS	0
DELDOT TRUCKS	0
DEL. STATE POLICE	1
LOCAL POLICE	0
FIRE POLICE	0
BARRICADE	0
DETOUR SIGNS	2
RESP. FOR EQUIP. SETUP	???

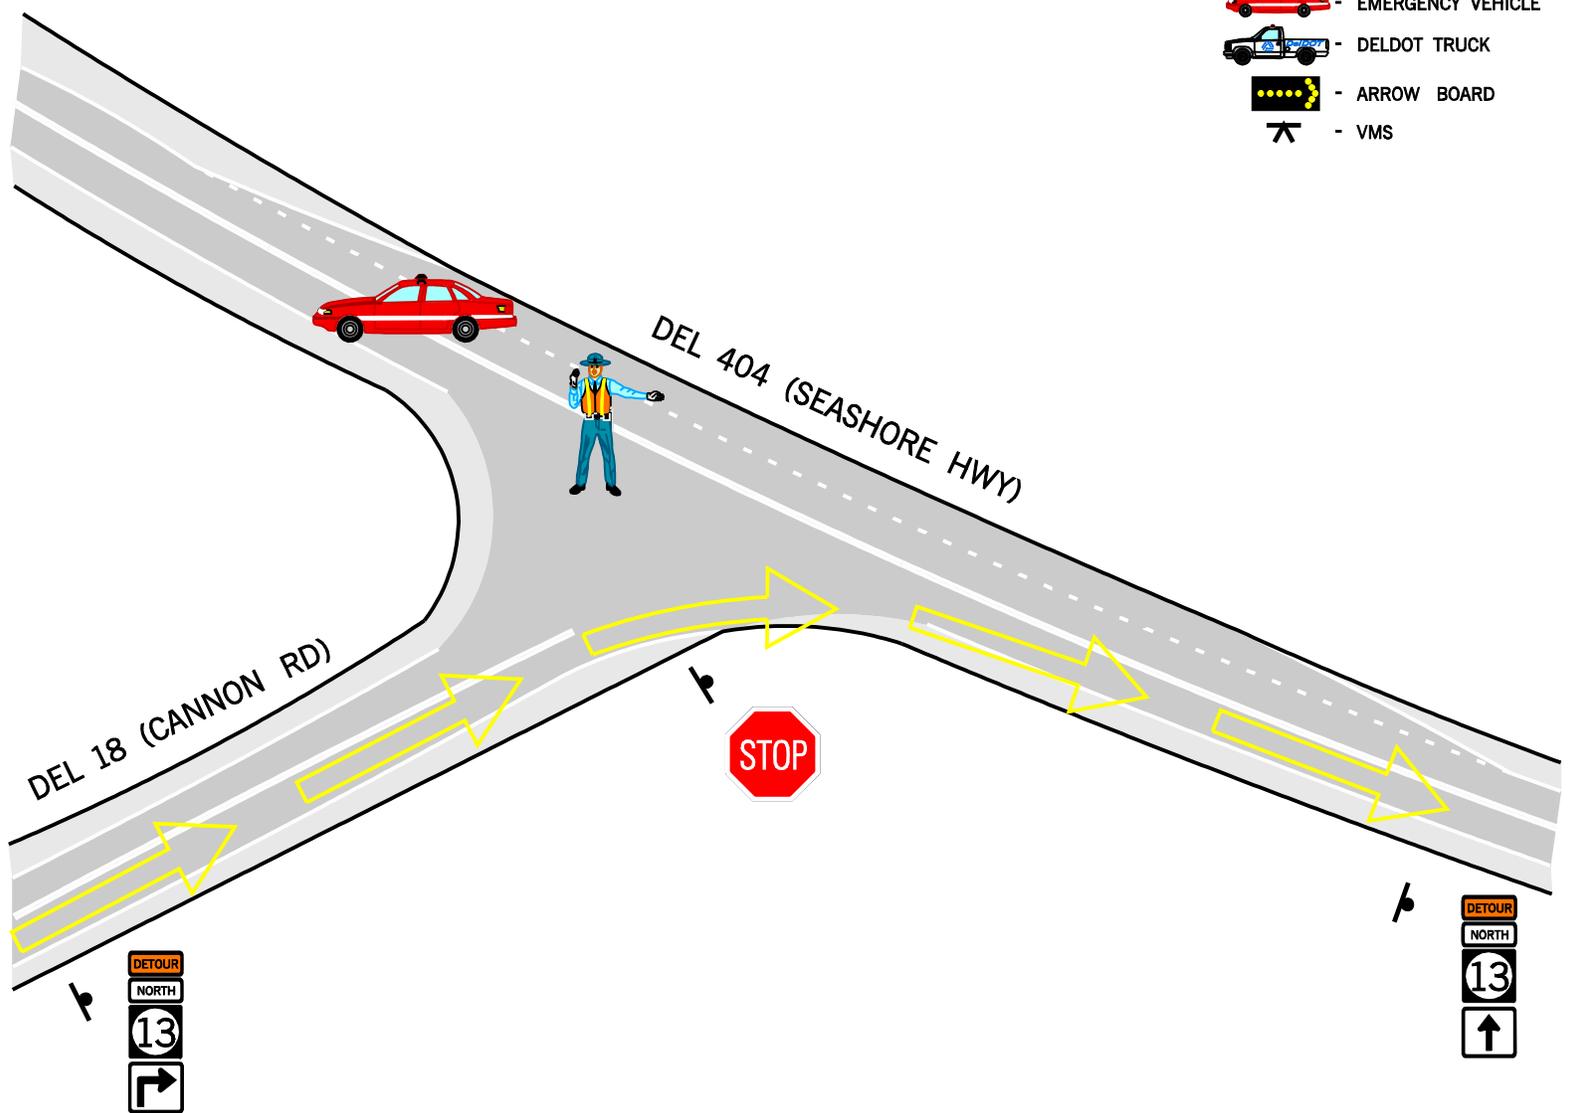

**DRAWING NOT TO SCALE**

**US 13  
AT DEL 404  
(SEASHORE HWY)**

**DEL 18 (CANNON RD) &  
DEL 404 (SEASHORE HWY)**

DATE: 11/28/06	BY: BJC	REFERENCE NUMBER: B
-------------------	------------	------------------------