


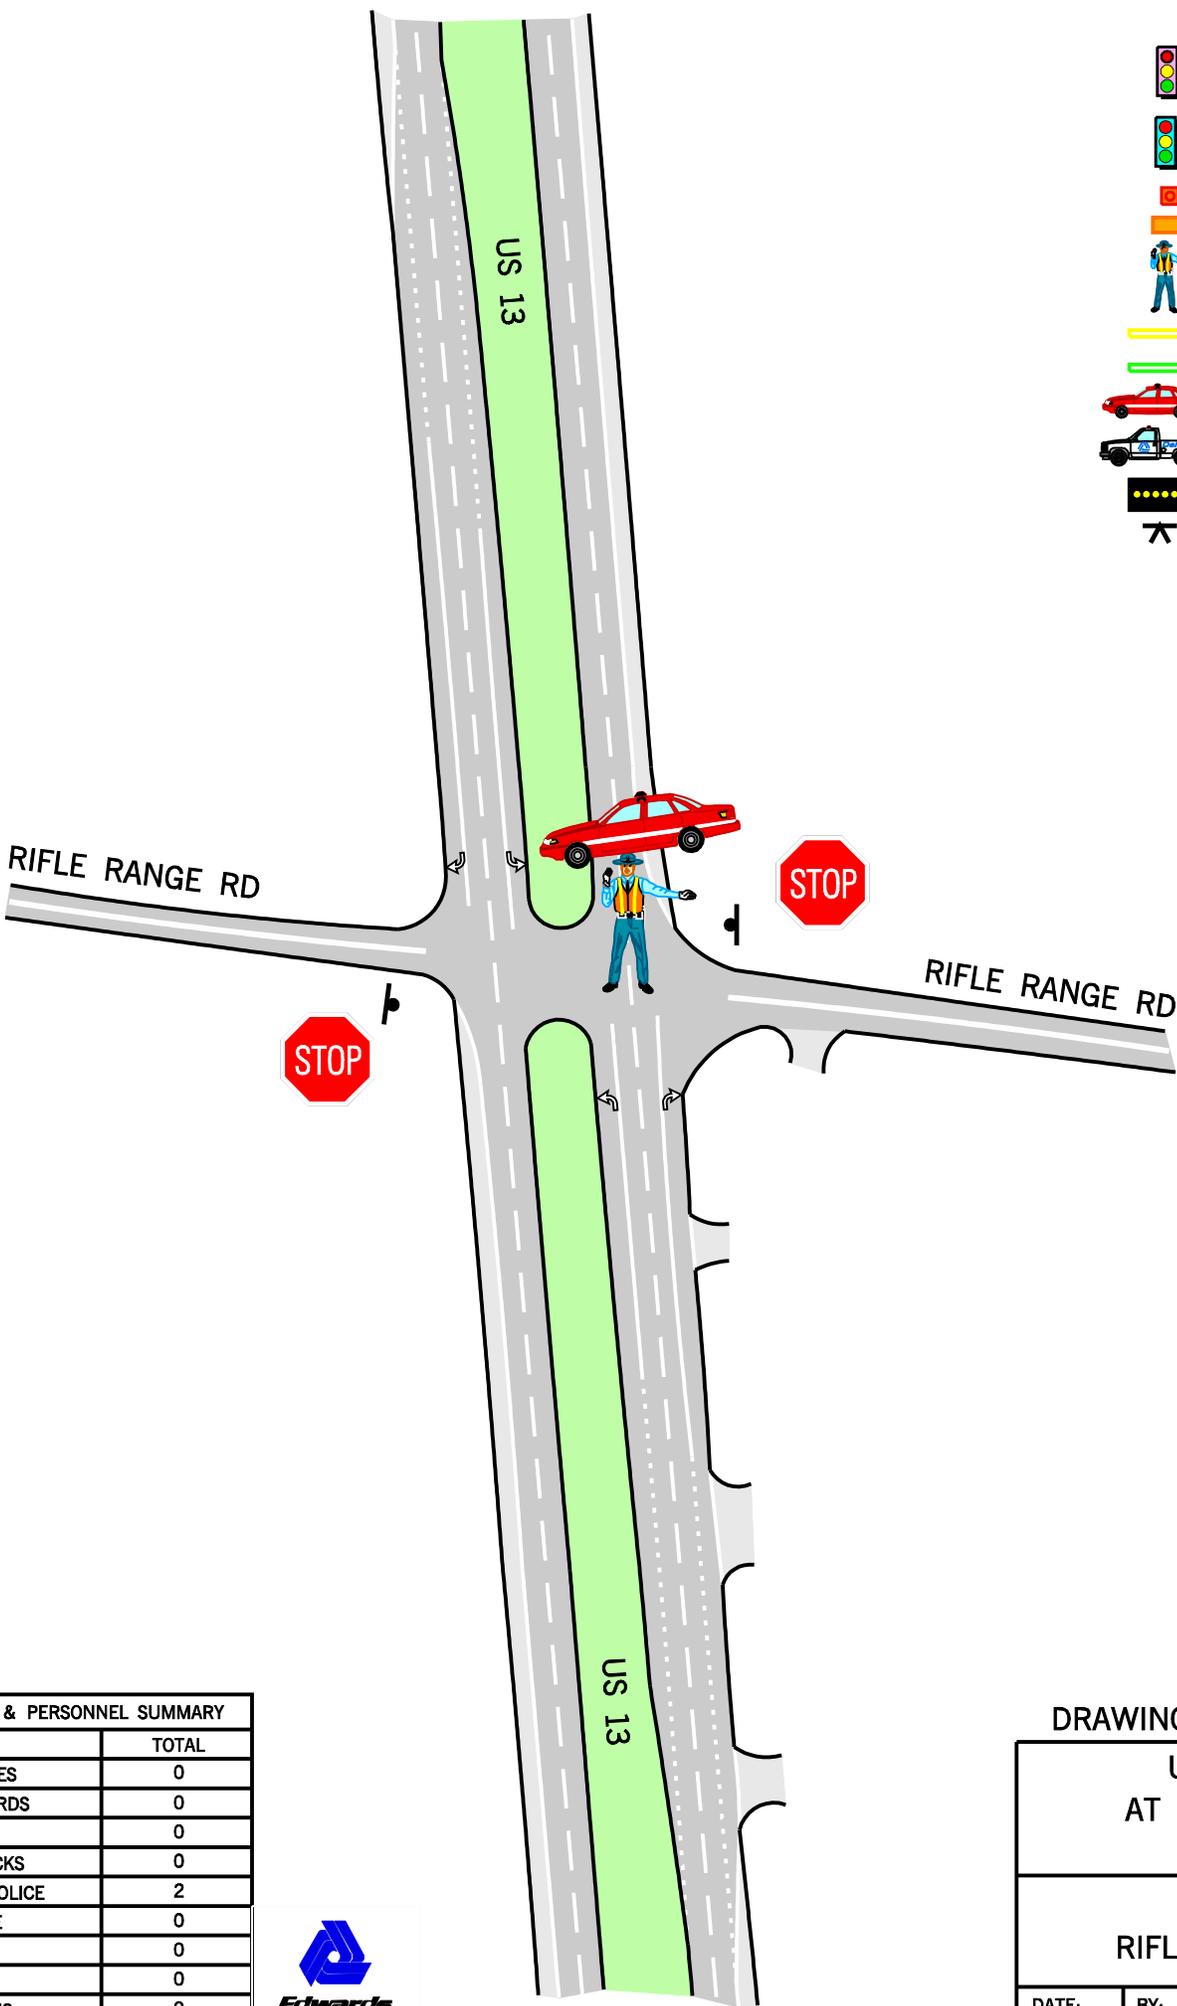

- LEGEND**
-  - PINK TRAFFIC SIGNAL - INDICATES SIGNAL NOT ON SYSTEM
 -  - BLUE TRAFFIC SIGNAL - INDICATES SIGNAL ON SYSTEM
 -  - TRAFFIC CONE
 -  - TRAFFIC CONTROLLER
 -  - DIRECTS TRAFFIC
 -  - PRIMARY DETOUR
 -  - SECONDARY DETOUR
 -  - EMERGENCY VEHICLE
 -  - DELDOT TRUCK
 -  - ARROW BOARD
 -  - VMS



EQUIPMENT & PERSONNEL SUMMARY	
	TOTAL
TRAFFIC CONES	0
ARROW BOARDS	0
VMS	0
DELDOT TRUCKS	0
DEL. STATE POLICE	2
LOCAL POLICE	0
FIRE POLICE	0
BARRICADE	0
DETOUR SIGNS	0
RESP. FOR EQUIP. SETUP	???



DRAWING NOT TO SCALE

**US 13 NB
AT REDDEN RD**

**US 13 &
RIFLE RANGE RD**

DATE: 11/3006	BY: BJC	REFERENCE NUMBER: H
------------------	------------	------------------------