


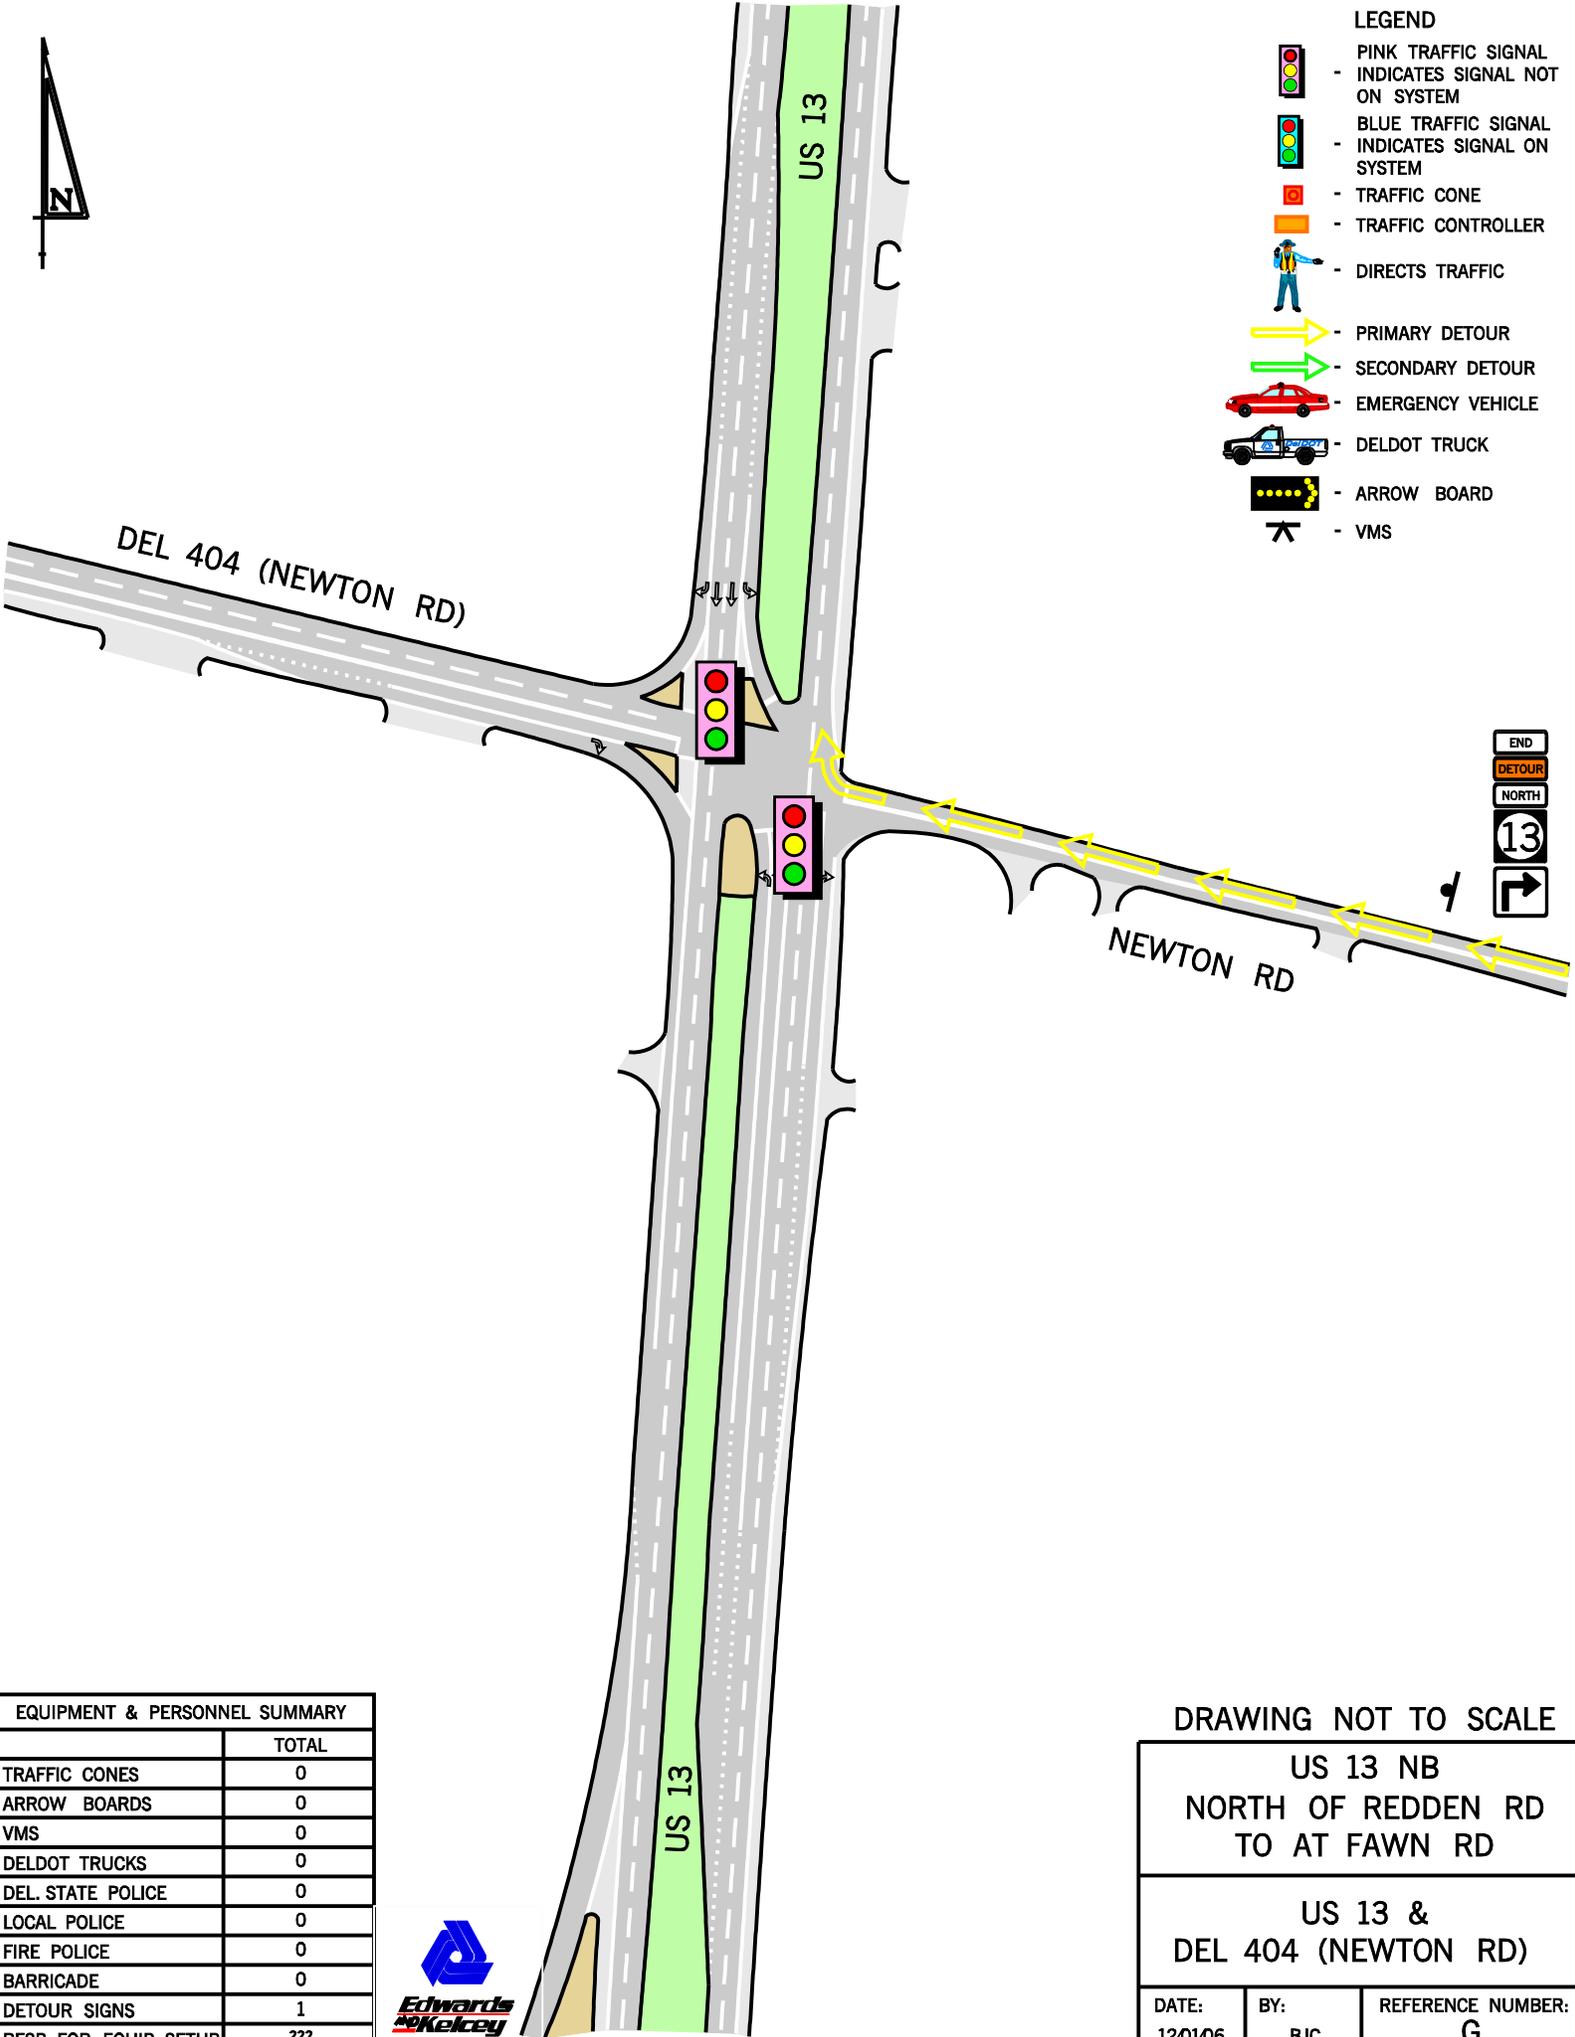

- LEGEND**
-  - PINK TRAFFIC SIGNAL - INDICATES SIGNAL NOT ON SYSTEM
 -  - BLUE TRAFFIC SIGNAL - INDICATES SIGNAL ON SYSTEM
 -  - TRAFFIC CONE
 -  - TRAFFIC CONTROLLER
 -  - DIRECTS TRAFFIC
 -  - PRIMARY DETOUR
 -  - SECONDARY DETOUR
 -  - EMERGENCY VEHICLE
 -  - DELDOT TRUCK
 -  - ARROW BOARD
 -  - VMS



| EQUIPMENT & PERSONNEL SUMMARY | |
|-------------------------------|-------|
| | TOTAL |
| TRAFFIC CONES | 0 |
| ARROW BOARDS | 0 |
| VMS | 0 |
| DELDOT TRUCKS | 0 |
| DEL. STATE POLICE | 0 |
| LOCAL POLICE | 0 |
| FIRE POLICE | 0 |
| BARRICADE | 0 |
| DETOUR SIGNS | 1 |
| RESP. FOR EQUIP. SETUP | ??? |



DRAWING NOT TO SCALE

**US 13 NB
NORTH OF REDDEN RD
TO AT FAWN RD**

**US 13 &
DEL 404 (NEWTON RD)**

| | | |
|-------------------|------------|------------------------|
| DATE: 12/01/06 | BY: BJC | REFERENCE NUMBER: G |
|-------------------|------------|------------------------|